



DIGITAL/VINYL JOB SPECIFICATIONS

Job Name: Portland Science Center
 Job #: 19731
 Customer Name: Portland Science Center
 Scope: Banners
 Sales Rep: JS | Drawn By: JK
 Revision #: 2
 Sign Type:
 Date: 07.09.2015
 File Location: Portland Science Center 19731

SIGN COMPONENTS

Rigid Substrate: Banner | Thickness: 15 oz
 Roll Stock: NA
 Vinyl Color: NA
 Corners: Square

MACHINE PROCESS

Process: UV Printed
 Sides: Single
 Artboard Size: See Drawing
 Cutting: Hand Trim

COLOR
 1st Surf: CMYK
 2nd Surf: NA

FINISHING


Edge Treatment: Hemmed w/ webbing
 Holes: Per Grommets | Location: Standard
 Mounting Location: See Drawings
 Hardware: Threaded anchors / grommets
 Tape: NA

FRAME

Type: NA
 Size: NA
 Color: NA

NOTES

Note:

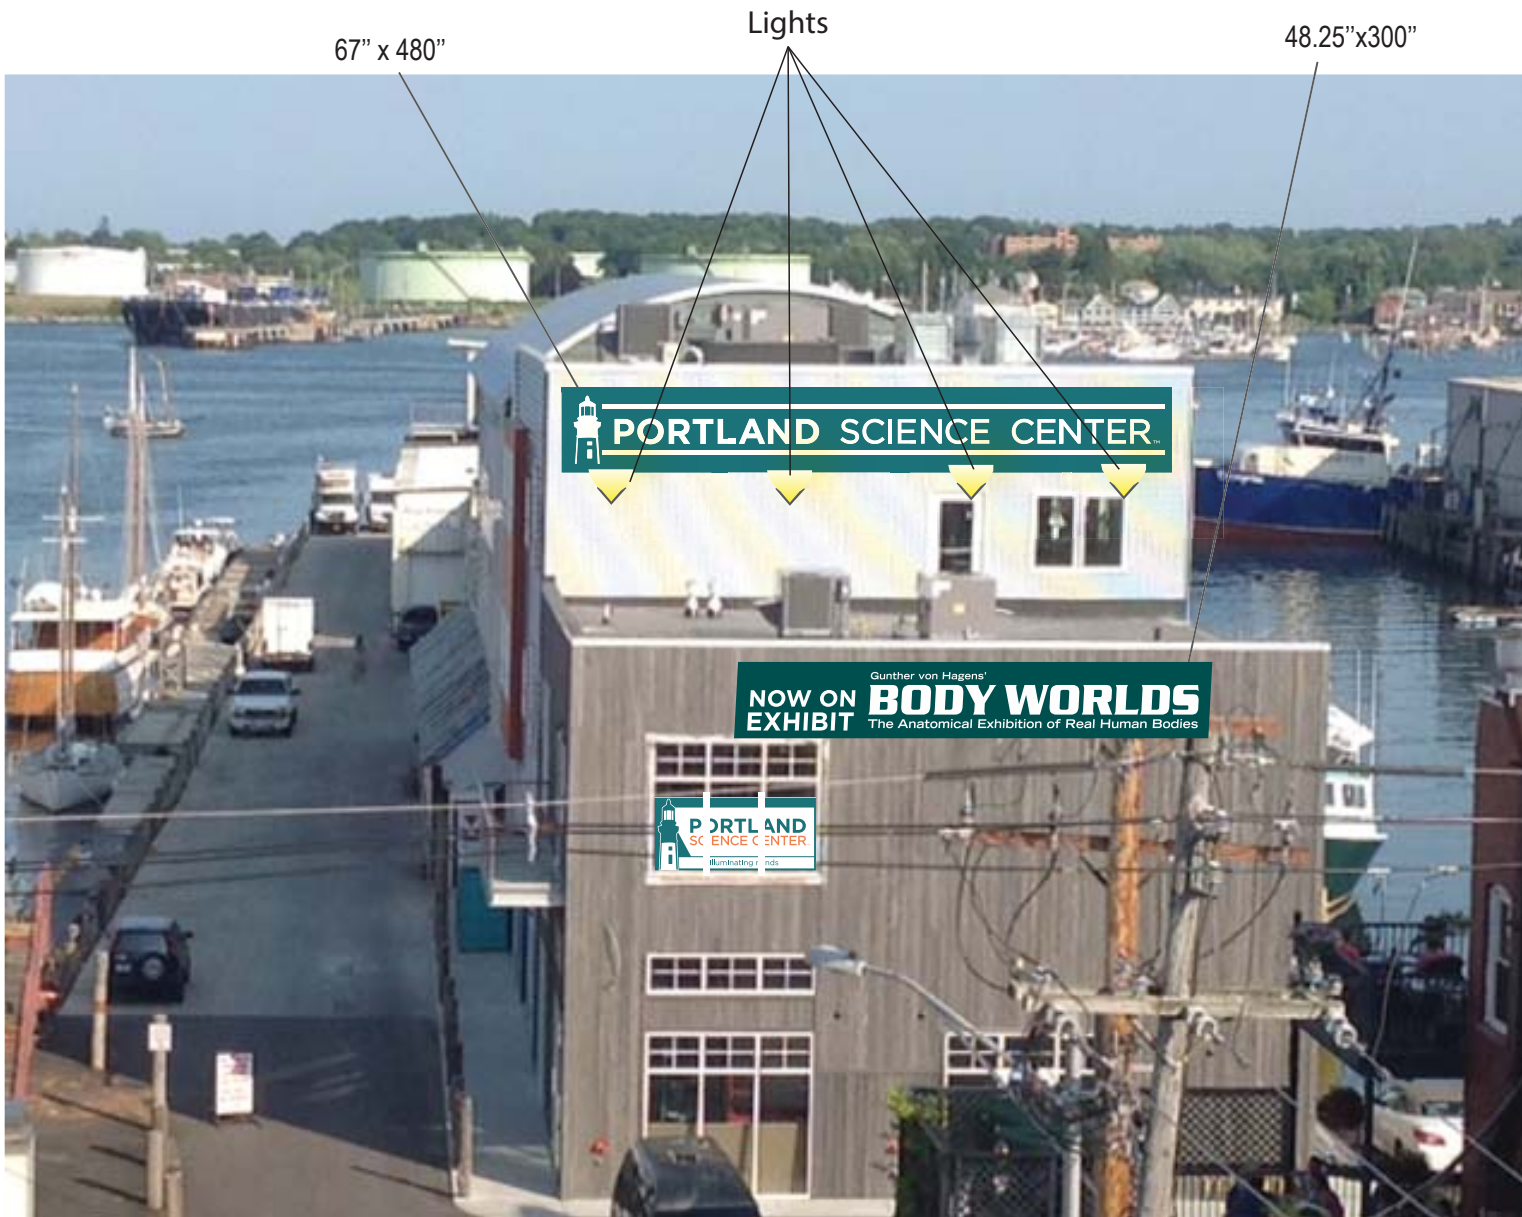

Approved by:

Date: