

84  
COMMERCIAL  
STREET


Architect:  
**ARCHETYPE  
ARCHITECTS**  
48 Union Wharf Portland, Maine 04101  
(207) 772-0022 ARCHETYPE@ARCHETYPEPA.COM

Project:  
DRY DOCK  
Portland, ME

Submission:  
LEVEL II SITE  
SUBMISSION

Date:  
1-30-2019  
Scale:  
1/8" = 1'-0"  
BASEMENT PLAN

A1.01

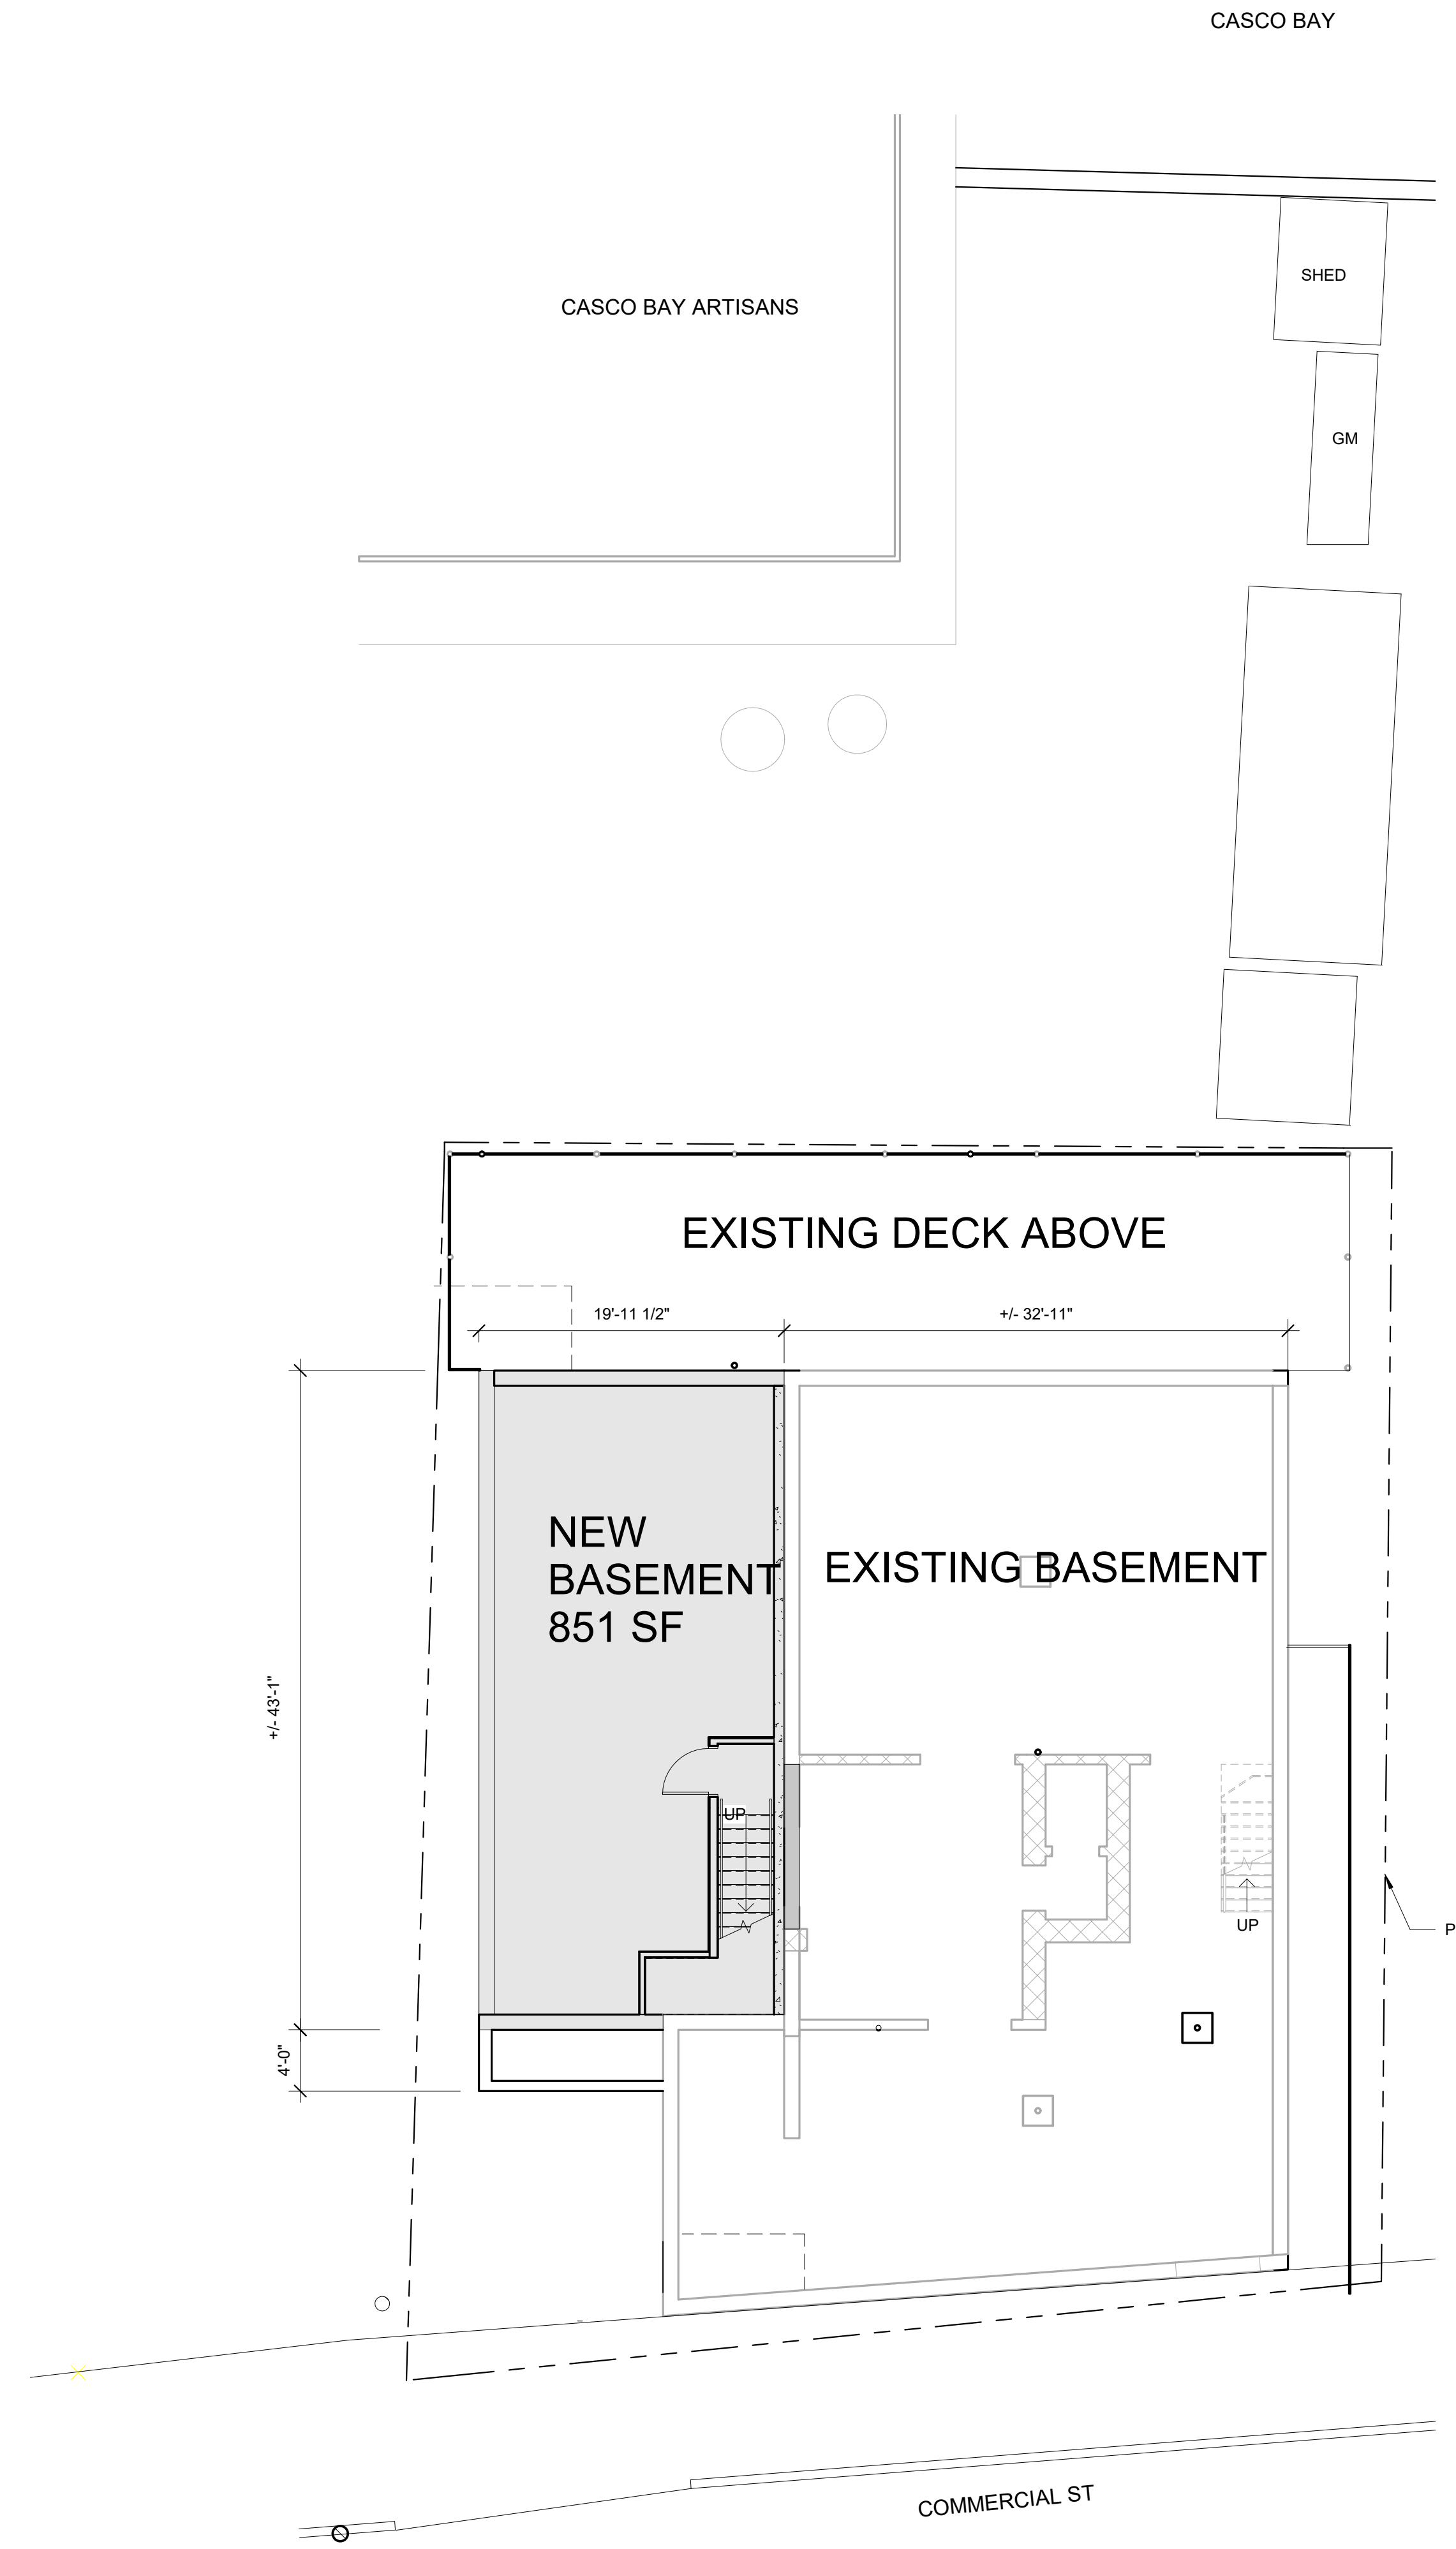

1 | EXISTING BASEMENT  
1/8" = 1'-0" 0 2'-0" 4'-0" 8'-0" 16'-0"

