

NOTES:

APPROVED MANUFACTURING DATE

VOLTAGE:

6/23/04 REDRAW

7/6/04 ISOLATE INT. SIGN / COLORS REVISED

REVISIONS:



www.baileysign.com
 9 Thomas Drive
 Col. Westbrook Executive Park
 Westbrook, ME 04092
 207-774-2843 / 1-800-539-SIGN
 Fax: 774-1193
 E-Mail: newsign@baileysign.com
 © COPYRIGHT 2004

PLEASE NOTE:

THIS IS A PROGRESS PRINT - FIELD MEASUREMENTS MAY OR MAY NOT NEED TO BE VERIFIED.
 THIS DESIGN IS THE EXCLUSIVE PROPERTY OF BAILEY SIGN INCORPORATED AND ALL RIGHTS TO ITS USE OR REPRODUCTION ARE RESERVED.
 THE ACCURACY OF THIS COLOR RENDERING IS LIMITED BY MEDIA AND OUTPUT DEVICES AND IS INTENDED FOR REPRESENTATIONAL USE ONLY. ACTUAL MANUFACTURING/GRAPHIC COLORS ALSO VARY DEPENDING ON PROCESSES & MATERIALS USED. 100% COLOR MATCHES OF SUBMITTED SPECIFICATIONS CAN NOT BE GUARANTEED.
 IF AN ELECTRIC SIGN, THEN INSTALLATION MUST BE ACCOMPLISHED IN TOTAL COMPLIANCE WITH ARTICLE 600 OF THE NATIONAL ELECTRICAL CODE, THE REQUIREMENTS OF UNDERWRITERS LABORATORY CANADIAN STANDARDS ASSOCIATION AND/OR ANY APPLICABLE LOCAL CODES. THIS INCLUDES PROPER GROUNDING AND BONDING OF THE SIGN.
 ALL ELECTRICAL SIGNS REQUIRE ROUTINE MAINTENANCE.

ATM ISLAND DIRECTIONAL:
 (1) S.F. 2'-0" X 3'-0" X 2" POST & PANEL SIGN

PANEL & 2" SQ. POST COLORS: _____ CREAM TO MATCH BUILDING TRIM
 COPY: GSB CUSTOM GREEN VINYL



ACCEPTANCE SIGNATURE DATE


CUSTOMER:
GORHAM SAVINGS BANK
 LOCATION:
**COMMERCIAL ST.
 PORTLAND, MAINE**

SALESPERSON: **R.B.** DRAWN BY: **L.W.M.**

NO. **D-545** WO. #

SCALE **1" = 1'** DATE **6/10/04**

DRAWING NO: **05303 C R2**
 SHEET **1** / **1**

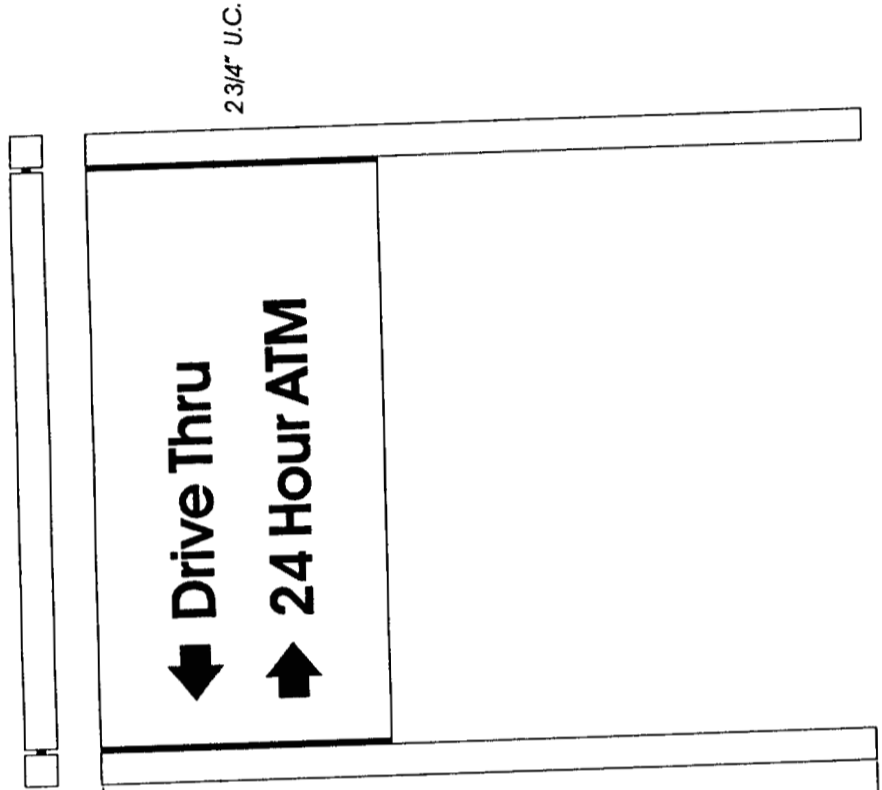


Capitol Sign Technology

Reverse Channel LED Illuminated Letter

Isometric View


1.5" spacer

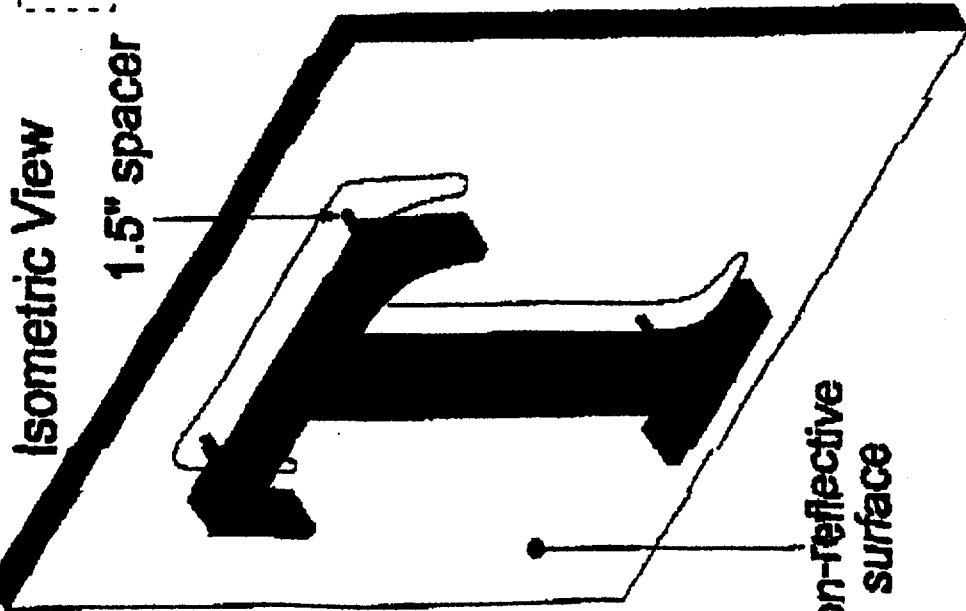

Non-reflective surface

WHITE LED LIGHTS

Option C

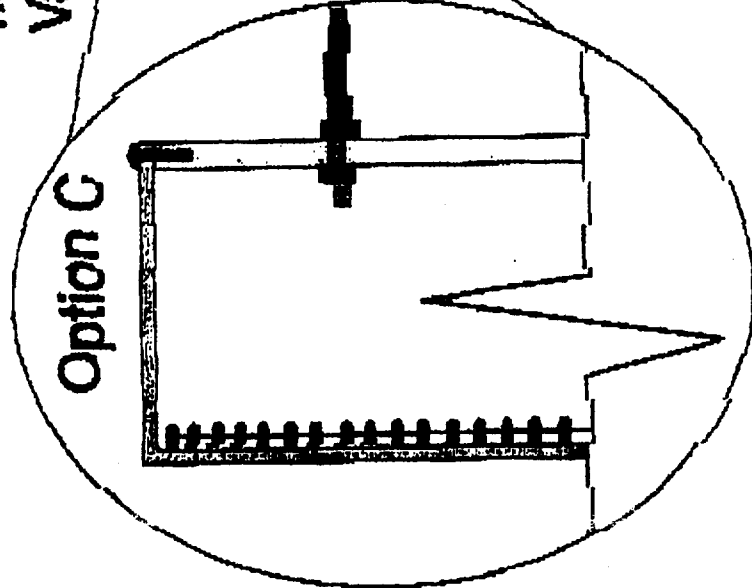

Profile View

1.5" Spacers
Varies

15'-0" (+/-) pwr. lead

Power Supply
110V Input

3/16" Clear Polycarbonate back attached to letter via #4 self tapping screw thru return directly into polycarb back.

* (Clear varnishes available)


L.E.D. Lighting with Power supply & connectors provided.

WALL

LOW VOLTAGE

L.E.D. wiring will exit from Bottom of letters unless specified otherwise.

BACK VIEW

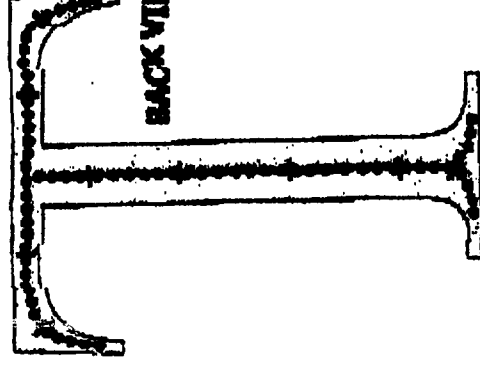


12" pvc tube

18" wire lead

110 VOLT Input

LED

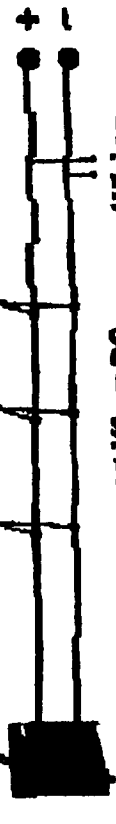

17 VOLT DC

Wiring

Approval:

Signature

