


POINT TABLE		
POINT #	NORTHING	EASTING
1	298896.90	2930756.00
2	298890.74	2930748.13
3	298861.35	2930720.34
4	298856.42	2930714.04
5	298939.56	2930716.26
6	298928.10	2930725.22
7	298912.88	2930737.14
8	298901.30	2930746.21
9	298894.76	2930689.10
10	298866.37	2930711.33

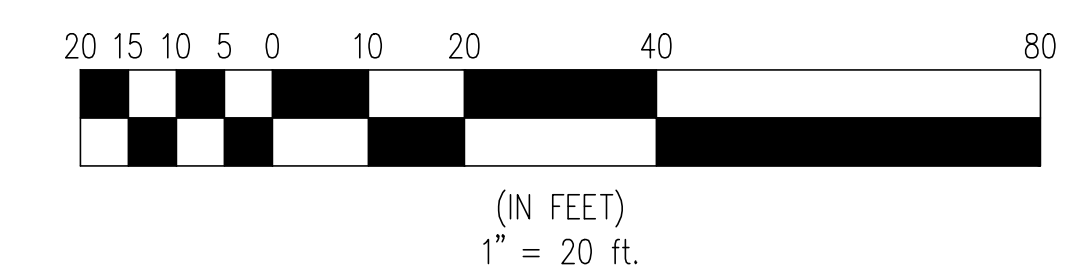

LEGEND			
---	APPROX PROPERTY LINE	---	HAT
---	HIGH ANNUAL TIDE LINE	---	MHW
---	MEAN HIGH WATER LINE	---	MLW
---	MEAN LOW WATER LINE	---	NEW PILES
○	EXISTING PILES	●	

FOR PERMITTING PURPOSES ONLY

CITY OF PORTLAND  
PORTLAND, MAINE

DIMILLO'S FLOAT EXTENSION  
PROPOSED FLOAT DIMENSIONS

**TEC ASSOCIATES** CONSULTING ENGINEERS  
46 SAWYER STREET SOUTH PORTLAND, MAINE 04106

SCALE AS SHOWN	DATE 1 MAY 2014
JOB NUMBER 1326-1	DESIGNED BY SFD
DRAWN BY NJR	DRAWING NO. 3 OF 3