


AREA = 136,536 ± S.F.
 3.1 ± Ac.
 (CALCULATED FROM M.L.W.)
 TOTAL AREA = 447,100 S.F.

NOTE: HIGHEST ANNUAL TIDE LINE (HAT)
 AND MEAN HIGH WATER LINE (MHW) FOLLOW THE EXISTING SEAWALL


PROPERTY LINE BETWEEN POCAHONTAS & CENTRAL WHARVES
 ESTABLISHED BY DEED OF CHANGES FOR, ET. ALS. TO
 PROPRIETORS OF LONG WHARF JULY 18, 1835 143/126.

NOTE: PLAN IS FOR PERMITTING PURPOSES ONLY,
 NOT FOR CONSTRUCTION.

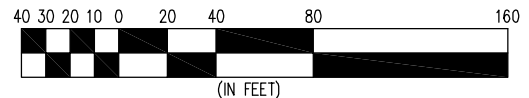

DIMILLO'S MARINA
 PORTLAND, MAINE

EXISTING CONDITIONS
DIMILLO'S PROPOSED FLOAT SYSTEM IMPROVEMENTS

 TE ASSOCIATES 46 SAWYER STREET SOUTH PORTLAND, MAINE 04106		CONSULTING ENGINEERS
SCALE SEE GRAPHIC	DATE 3/29/2016	
JOB NUMBER 1626-1	DRAWN BY JDL	DESIGNED BY WWD
		DRAWING NO. 1 OF 5