




EXISTING PORTLAND PIER ELEVATION

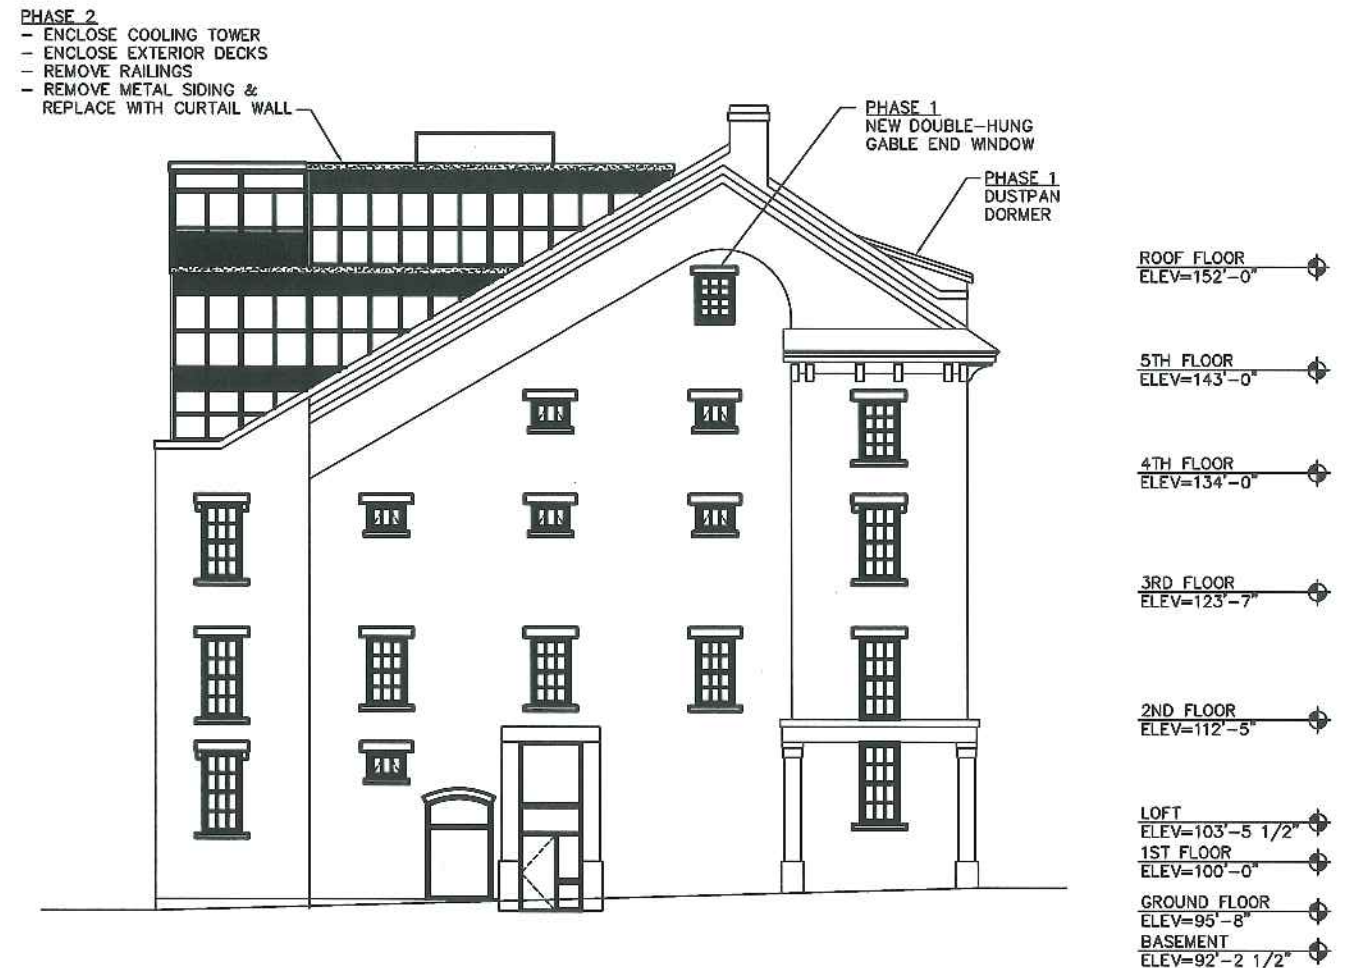

PROPOSED PORTLAND PIER ELEVATION

Carroll Block - Portland, Maine
Portland Pier Elevations

December 10, 2015

