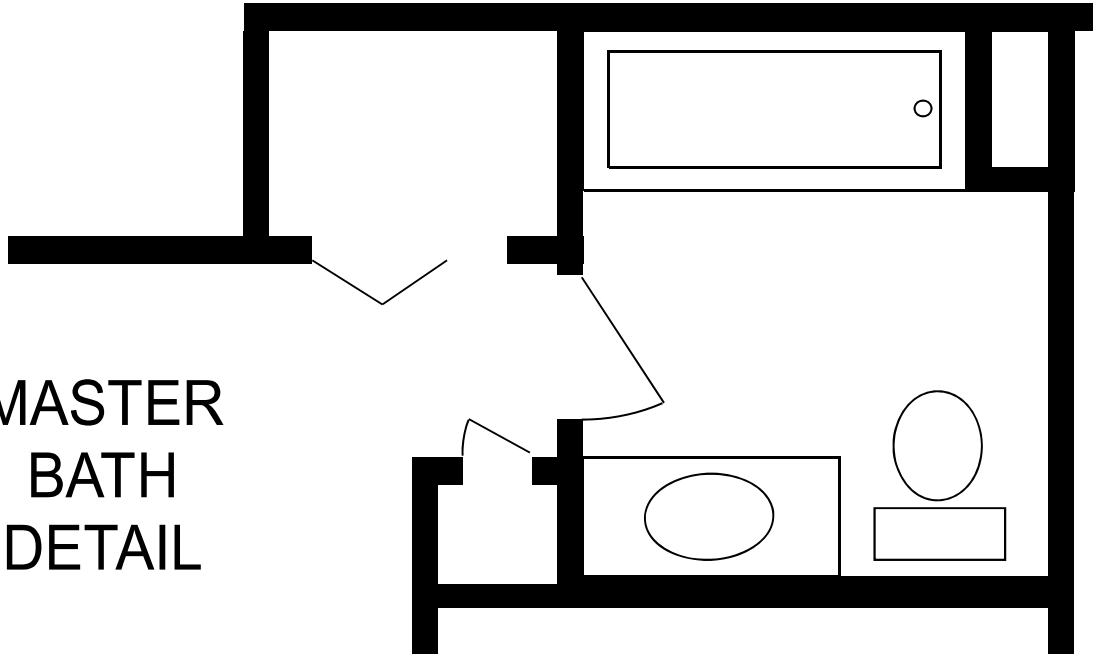


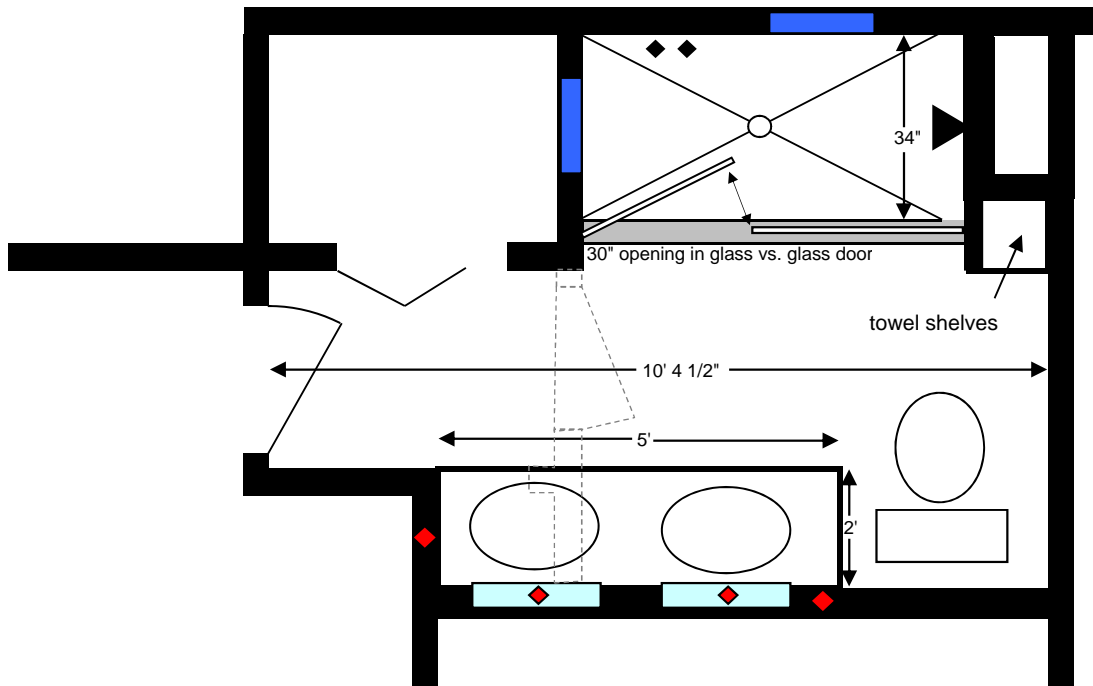
MASTER BATHROOM REMODEL





EXISTING

 



MASTER
BATH
DETAIL

PROPOSED



-  shower curb
-  shower head
-  electrical outlets
-  shower controls

-  recessed medicine cabinets
-  recessed shampoo insets 16" x 16"
- *hardwood flooring
- * full shower surround in tile
- * frameless glass shower door