
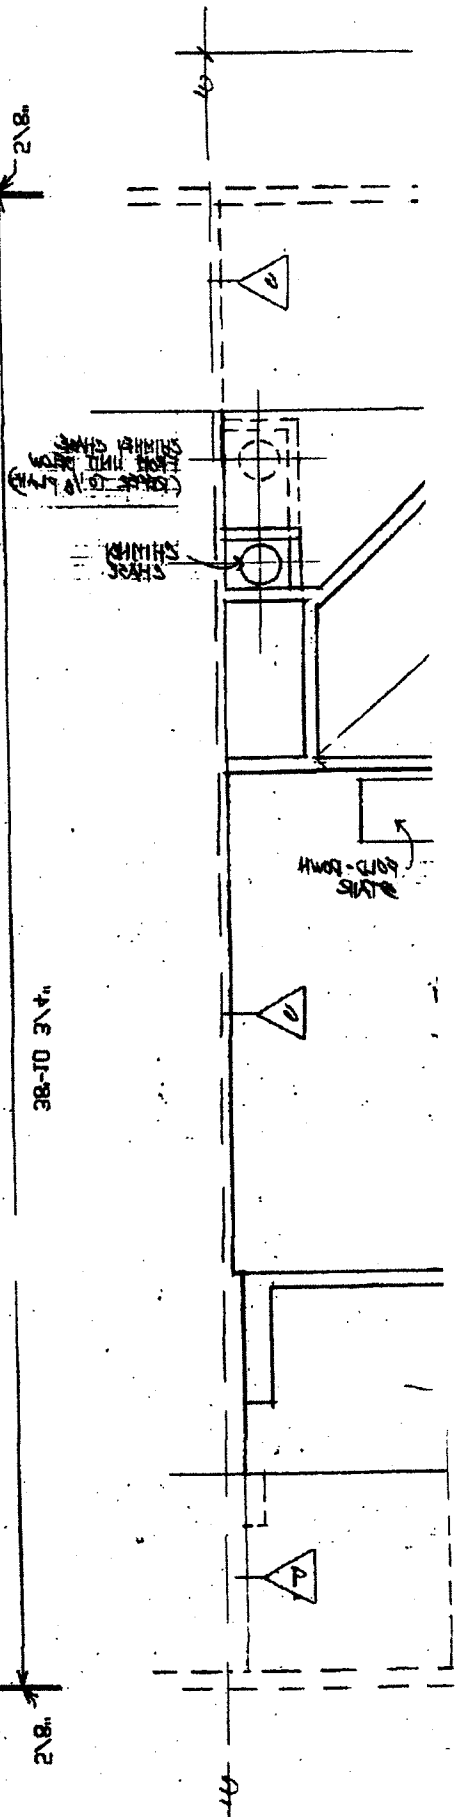


SECOND FLOOR

Second Floor D UNIT PLAN

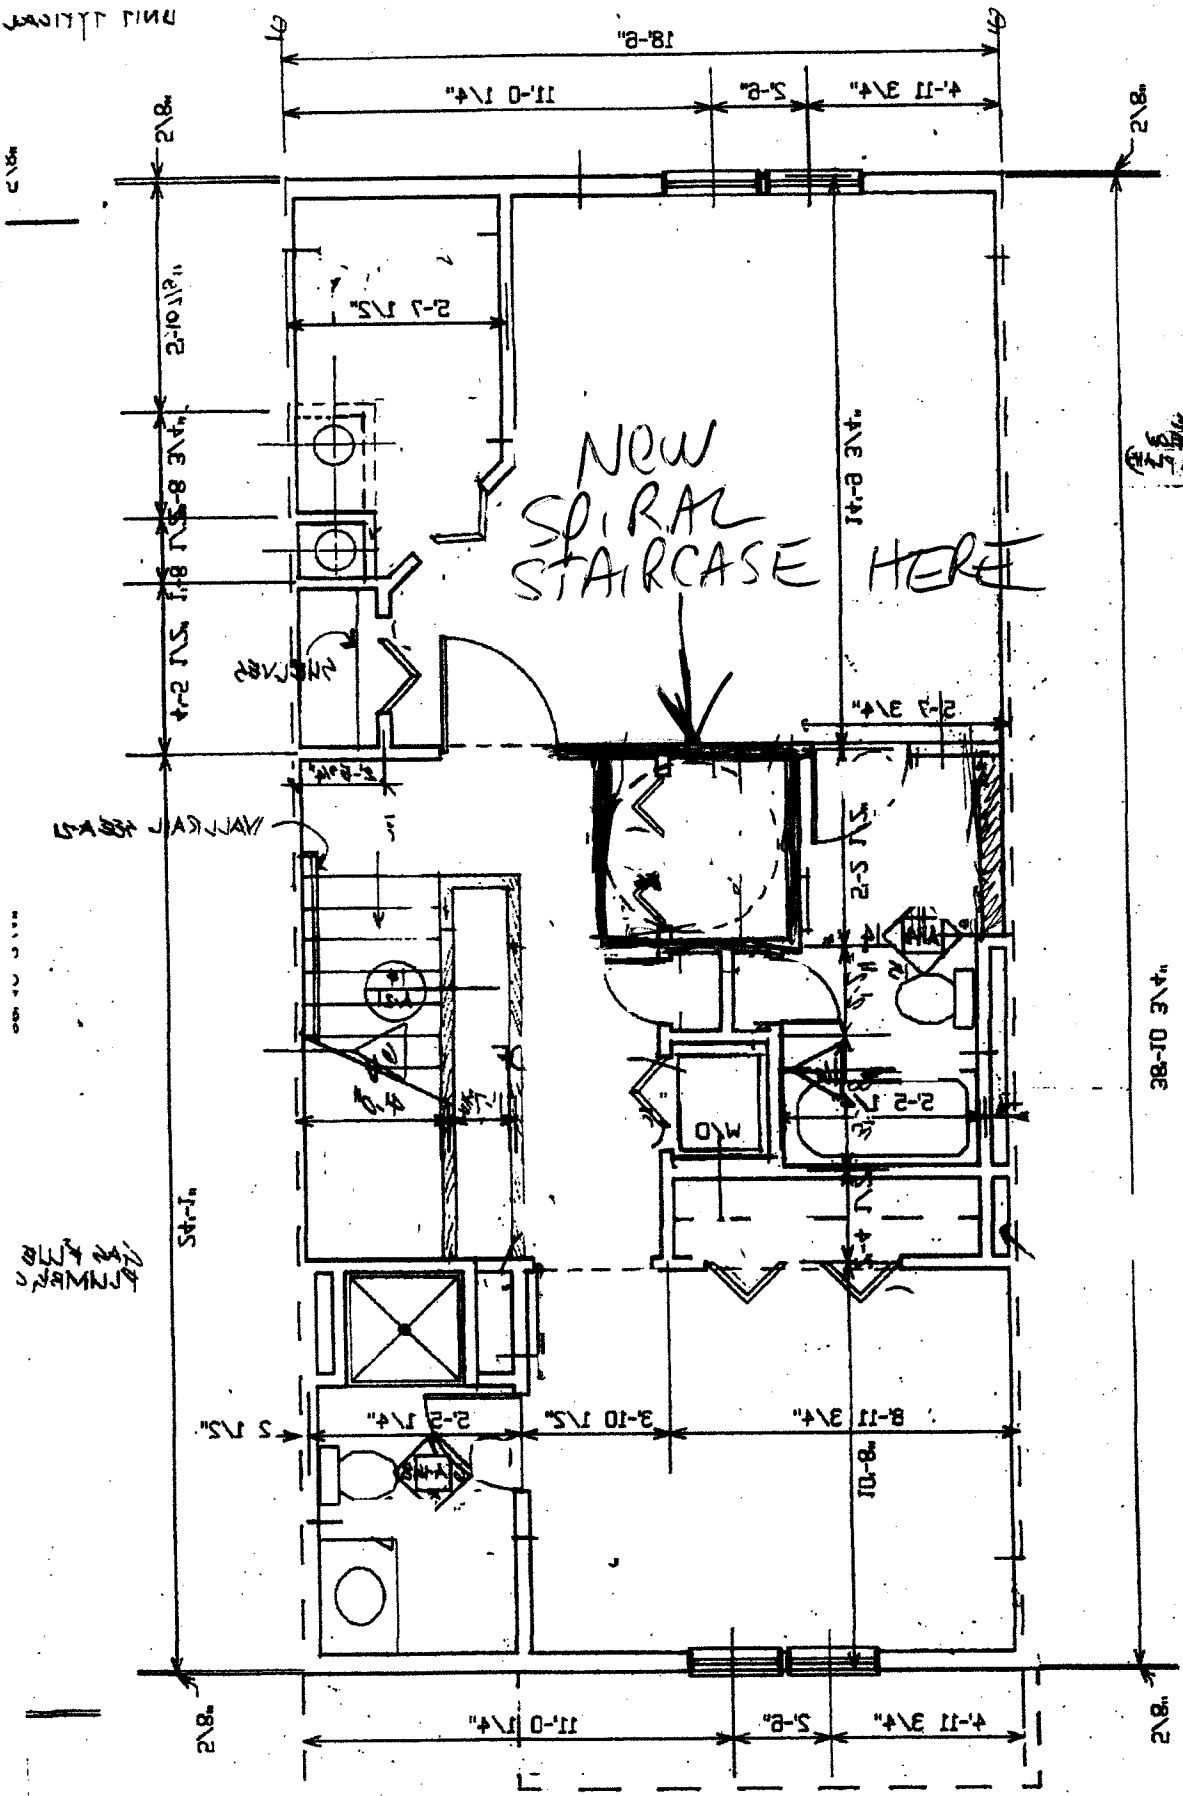

Second Floor E UNIT PLAN

Handwritten notes and signatures in the bottom left corner of the page.