


7504

Cabinet by Tidewater

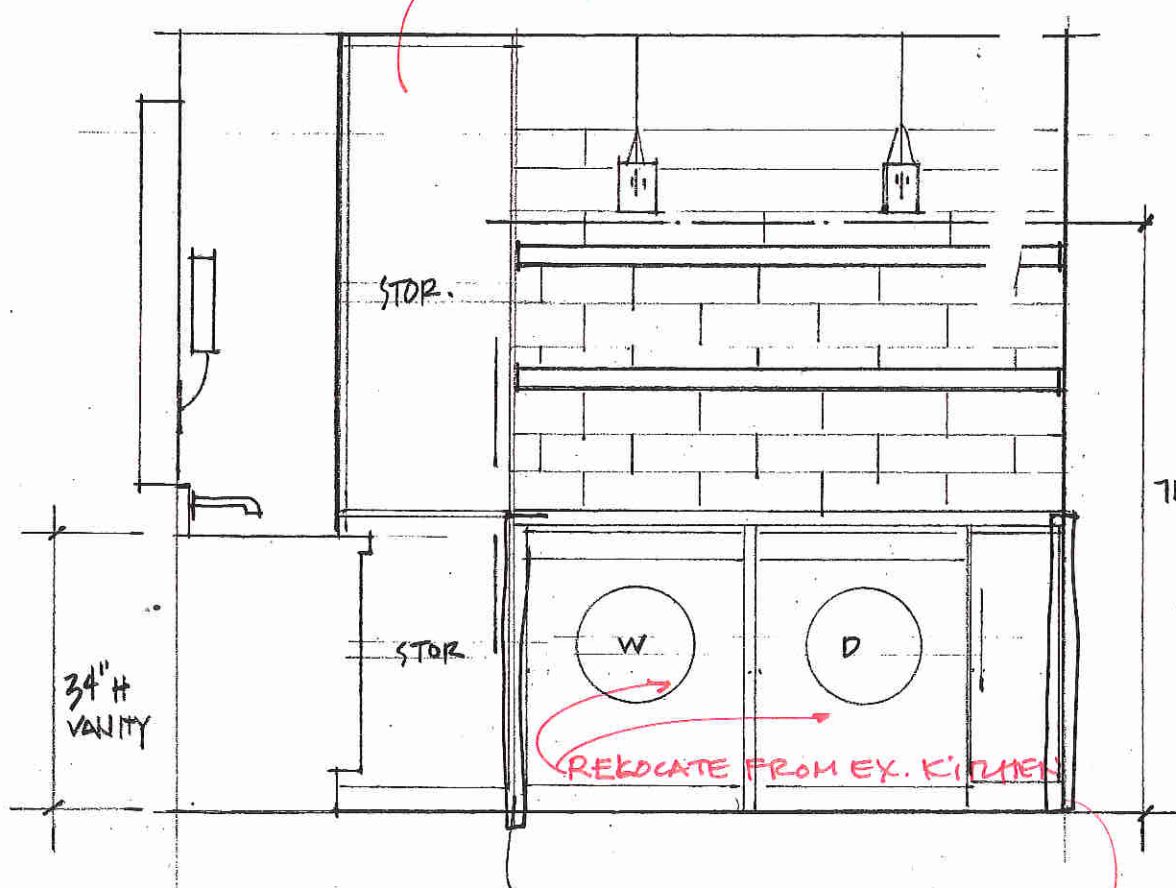

34" H
VANITY

STOR.

STOR.


RELOCATE FROM EX. KITCHEN

71 3/4"

RETRACTABLE
DOOR OVER
EXIST'G WASH + DRYER

Regulus shower head
anystream

4'-0"
SINKS

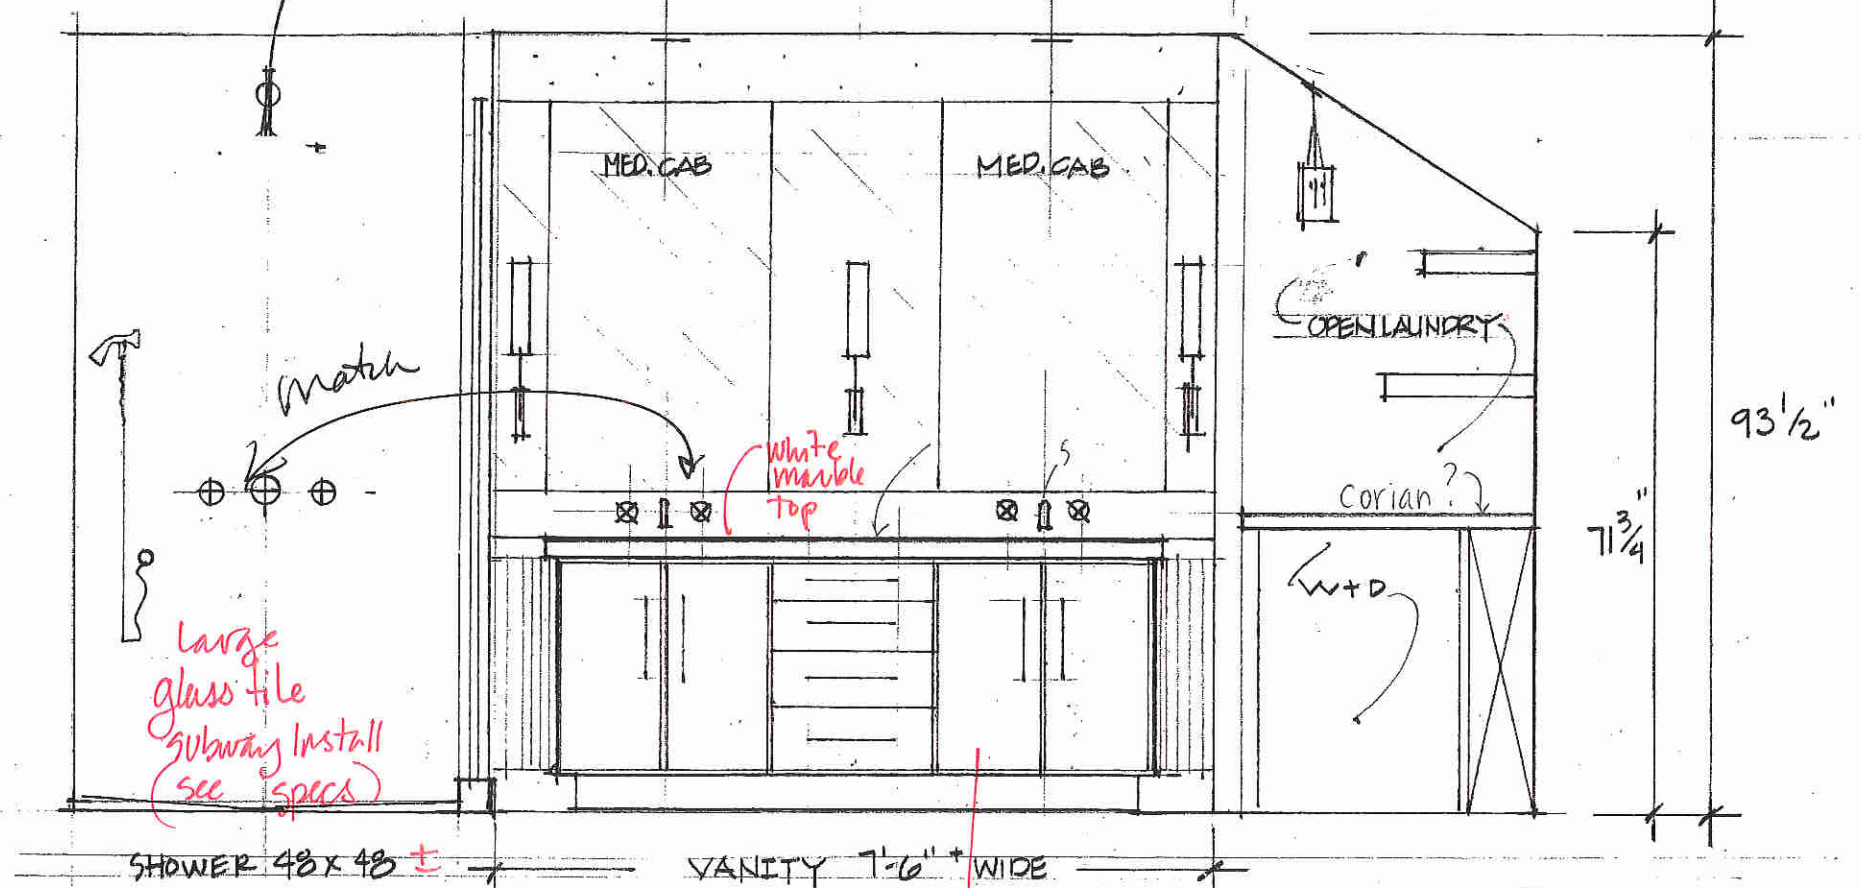

Match

white
marble
top

OPEN LAUNDRY

CORIAN?

W+D

93 1/2"

71 3/4"

SHOWER 48 X 48 ±

VANITY 7'-6" WIDE

PAINTED
WHITE. CABINET
BY TIDEWATER.

FINAL
FINISHES
CONFIRMED 12.23.14

Master Suite 2 of 4