



75 York Street  
Portland, Maine 04101  
simonsarchitects.com  
207.772.4656

**DEMOLITION GENERAL NOTES**

1. REFER TO MECH/ELEC. DWGS FOR RELATED DEMO WORK. G.C. TO COORDINATE ALL WORK WITH SUBCONTRACTORS AS REQ'D.
2. G.C. SHALL BE RESPONSIBLE FOR CUTTING AND PATCHING AS REQ'D FOR STRUCTURAL, MECH, ELEC, AND FIRE PROTECTION WORK. COORDINATE AS REQ'D. ALL NEW AND ABANDONED OPENINGS PATCHED BACK TO MATCH EXISTING.
3. G.C. TO PROTECT AREAS NOT AFFECTED BY CONSTRUCTION ADJACENT TO WORK AREAS.
4. G.C. SHALL BE RESPONSIBLE FOR ALL TEMPORARY SUPPORTS / SHORING AND BRACING AS REQ'D FOR ALL STRUCTURAL MODIFICATIONS.
5. REMOVE FLOOR FINISHES, INCLUDING CARPET, PADDING, AND ALL ADHESIVES TO EXTENT NECESSARY TO RECIEVE NEW FLOORING.

**DEMOLITION KEY NOTES**

- 1 REMOVE AND DISPOSE OF EXISTING DOOR, DOOR FRAME, AND PORTION OF WALL SHOWN.
- 2 NOT USED
- 3 NOT USED
- 4 REMOVE AND DISPOSE OF EXISTING COUNTER.
- 5 REMOVE AND DISPOSE OF EXISTING TUB / SHOWER.
- 6 PROTECT AND STORE EXISTING REFRIGERATOR FOR RE-INSTALLATION AFTER CONSTRUCTION COMPLETES.
- 7 REMOVE AND DISPOSE OF EXISTING BATHROOM FIXTURE.
- 8 REMOVE AND DISPOSE OF EXISTING UPPER AND BASE CABINETRY.
- 9 REMOVE AND DISPOSE OF EXISTING VANITY.
- 10 REMOVE AND DISPOSE OF EXISTING FIREPLACE.
- 11 REMOVE PORTION OF WALL AS NECESSARY FOR INSTALLATION OF NEW DOOR.

PROJECT NAME:

**YAMARTINO/SCLAR  
APT: CW507**

RENOVATIONS  
CHANDLER'S WHARF  
PORTLAND, MAINE 04101

SEAL:

THIS DRAWING IS THE PROPERTY OF SCOTT SIMONS ARCHITECTS (SSA) AND IS NOT TO BE COPIED OR REPRODUCED IN PART OR WHOLE.  
2017 © SCOTT SIMONS ARCHITECTS, LLC

REVISION:

| 1 | DATE |
|---|------|
|   |      |
| 2 | DATE |
|   |      |
| 3 | DATE |
|   |      |
| 4 | DATE |
|   |      |
| 5 | DATE |
|   |      |
| 6 | DATE |


DATE OF ISSUE: NOVEMBER 17, 2017

PROJECT NUMBER: 2016-0200

STATUS: ISSUED FOR PRICING

**DEMOLITION PLAN**

**AD101**

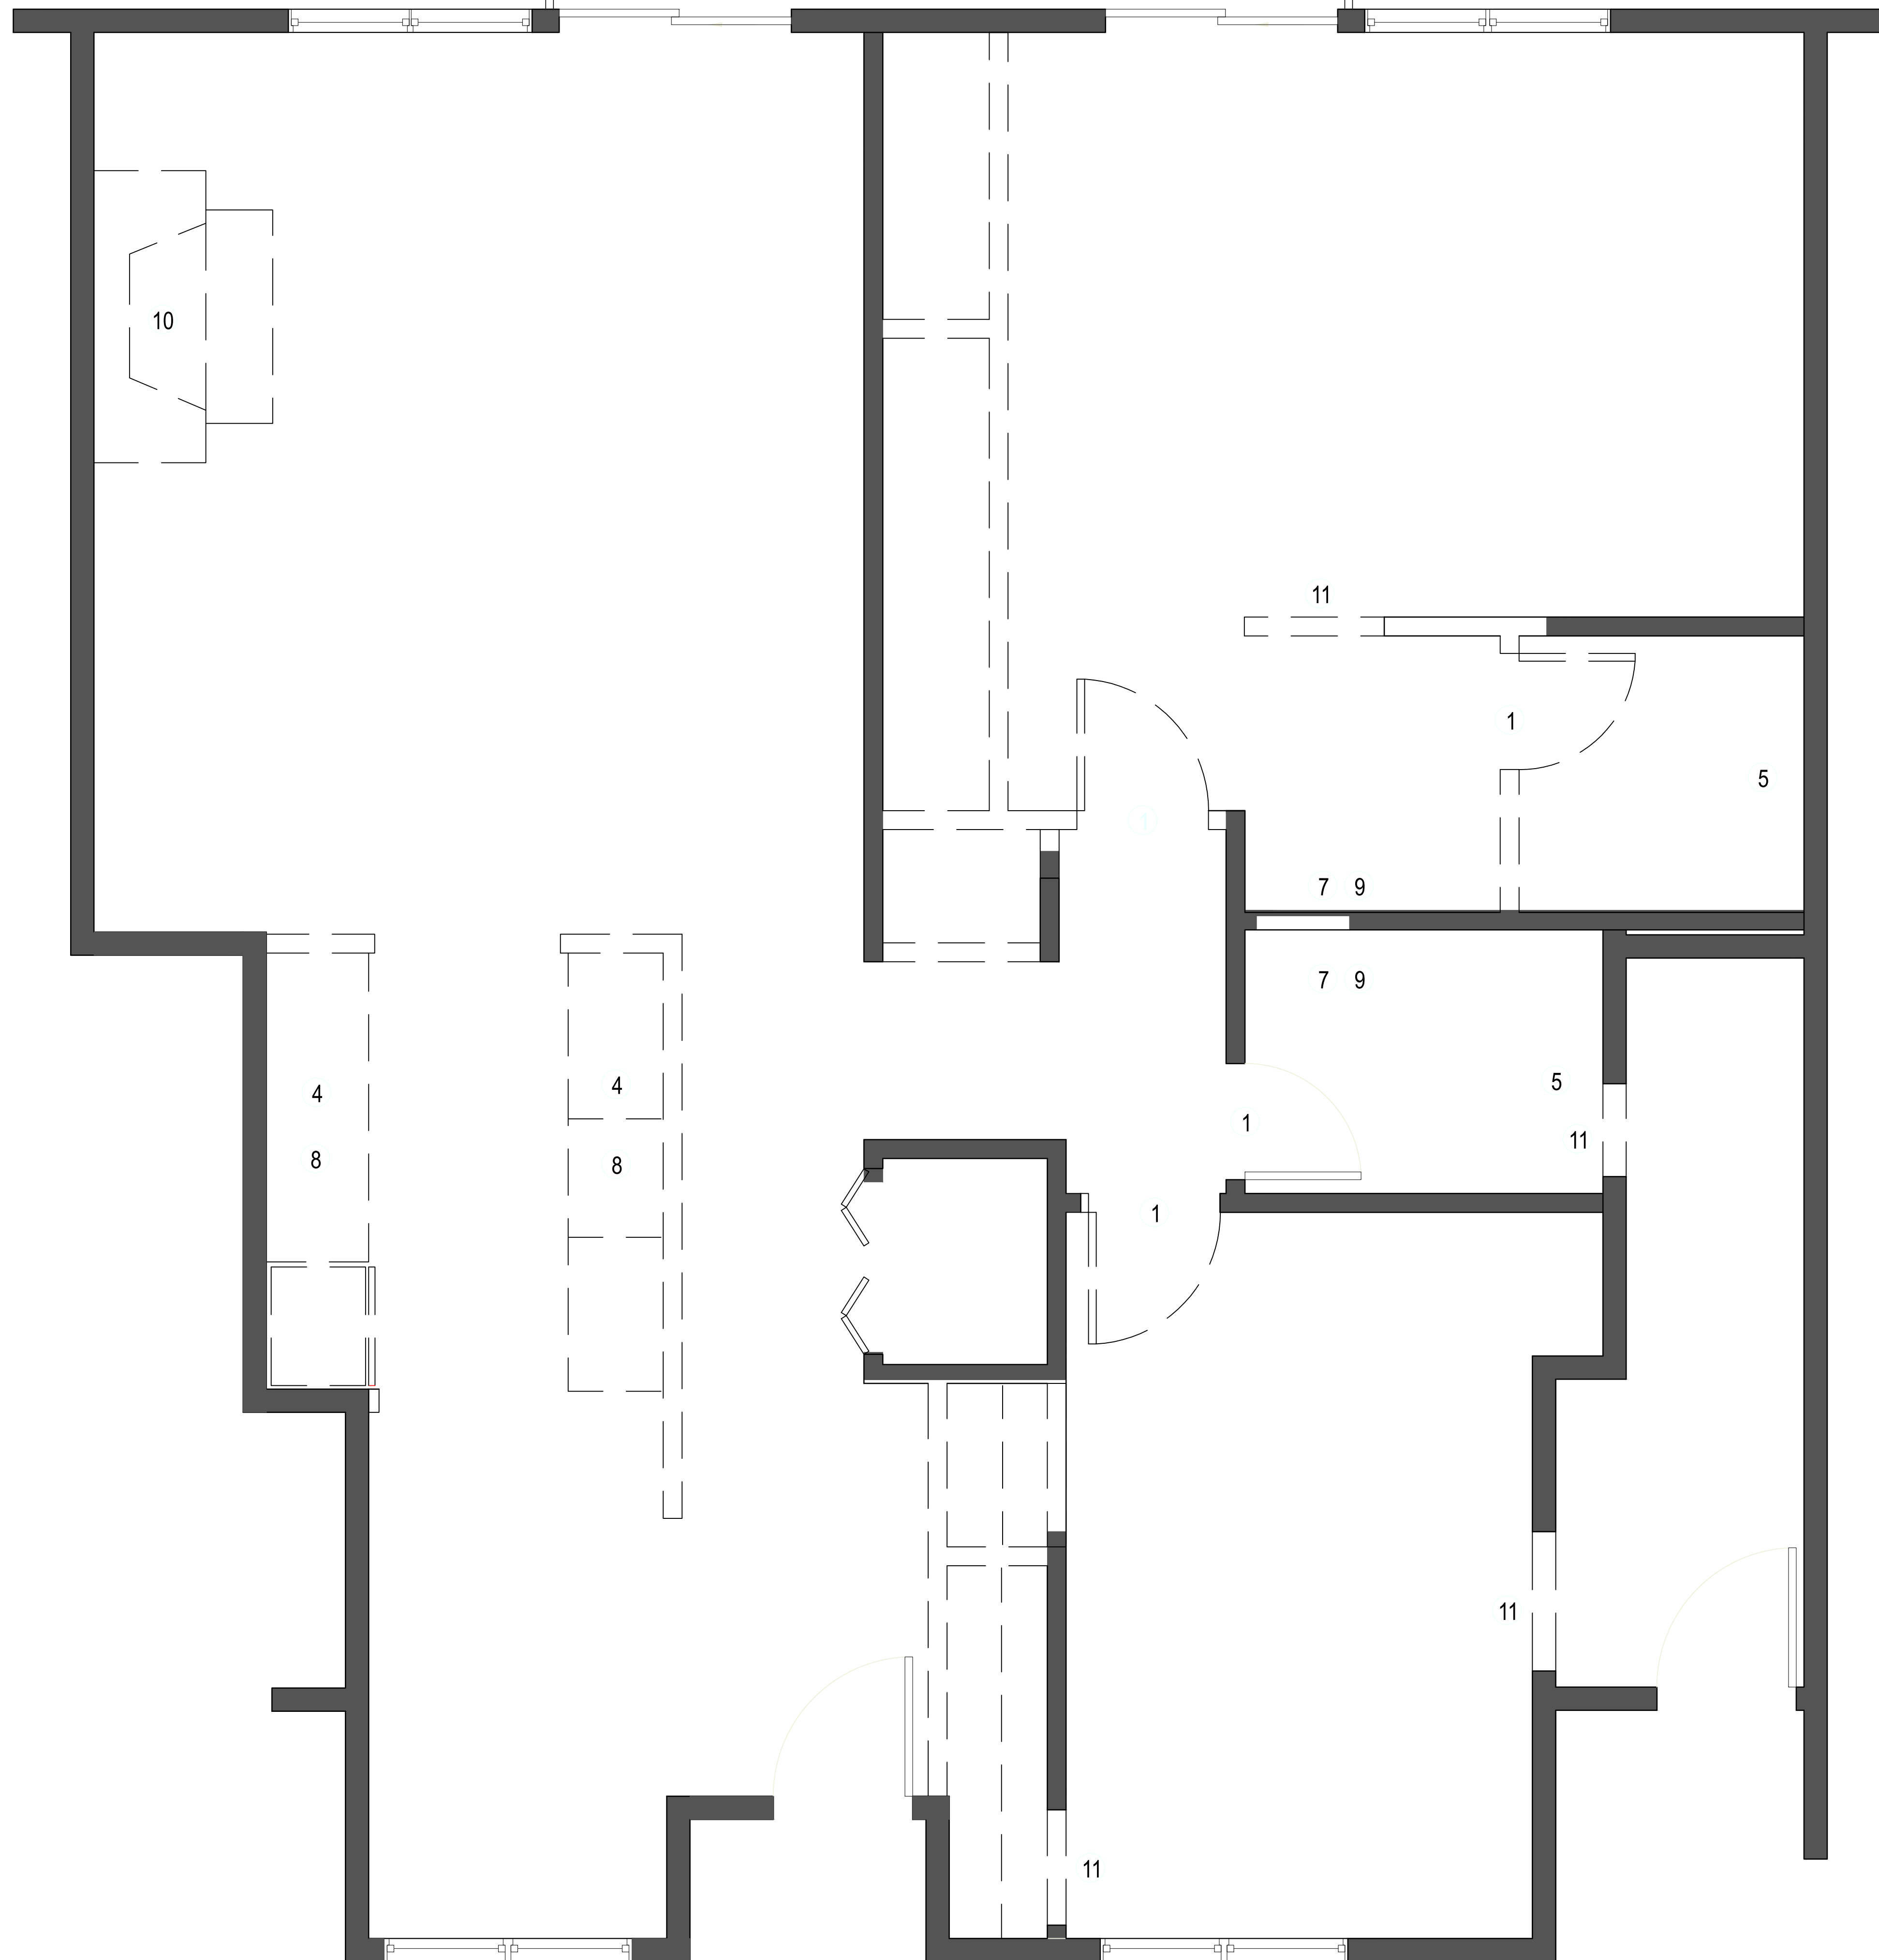

**1 DEMOLITION PLAN**  
SCALE: 1/2" = 1'-0"

11/17/16 02:29:2017