

Prepared For:  
**Proprietors of  
Union Wharf**

Consultant:  
**ARCHETYPE  
architects**  
48 Union Wharf Portland, Maine 04101  
(207) 772-6022 ARCHETYPE@ARCHETYPEPA.COM


Project:  
**WIDGERY WHARF**  
Widgerly Wharf  
Portland, ME

Date:  
17 FEB. 2017

Scale:  
1/4" = 1'-0"

Revisions:

**A7.02**

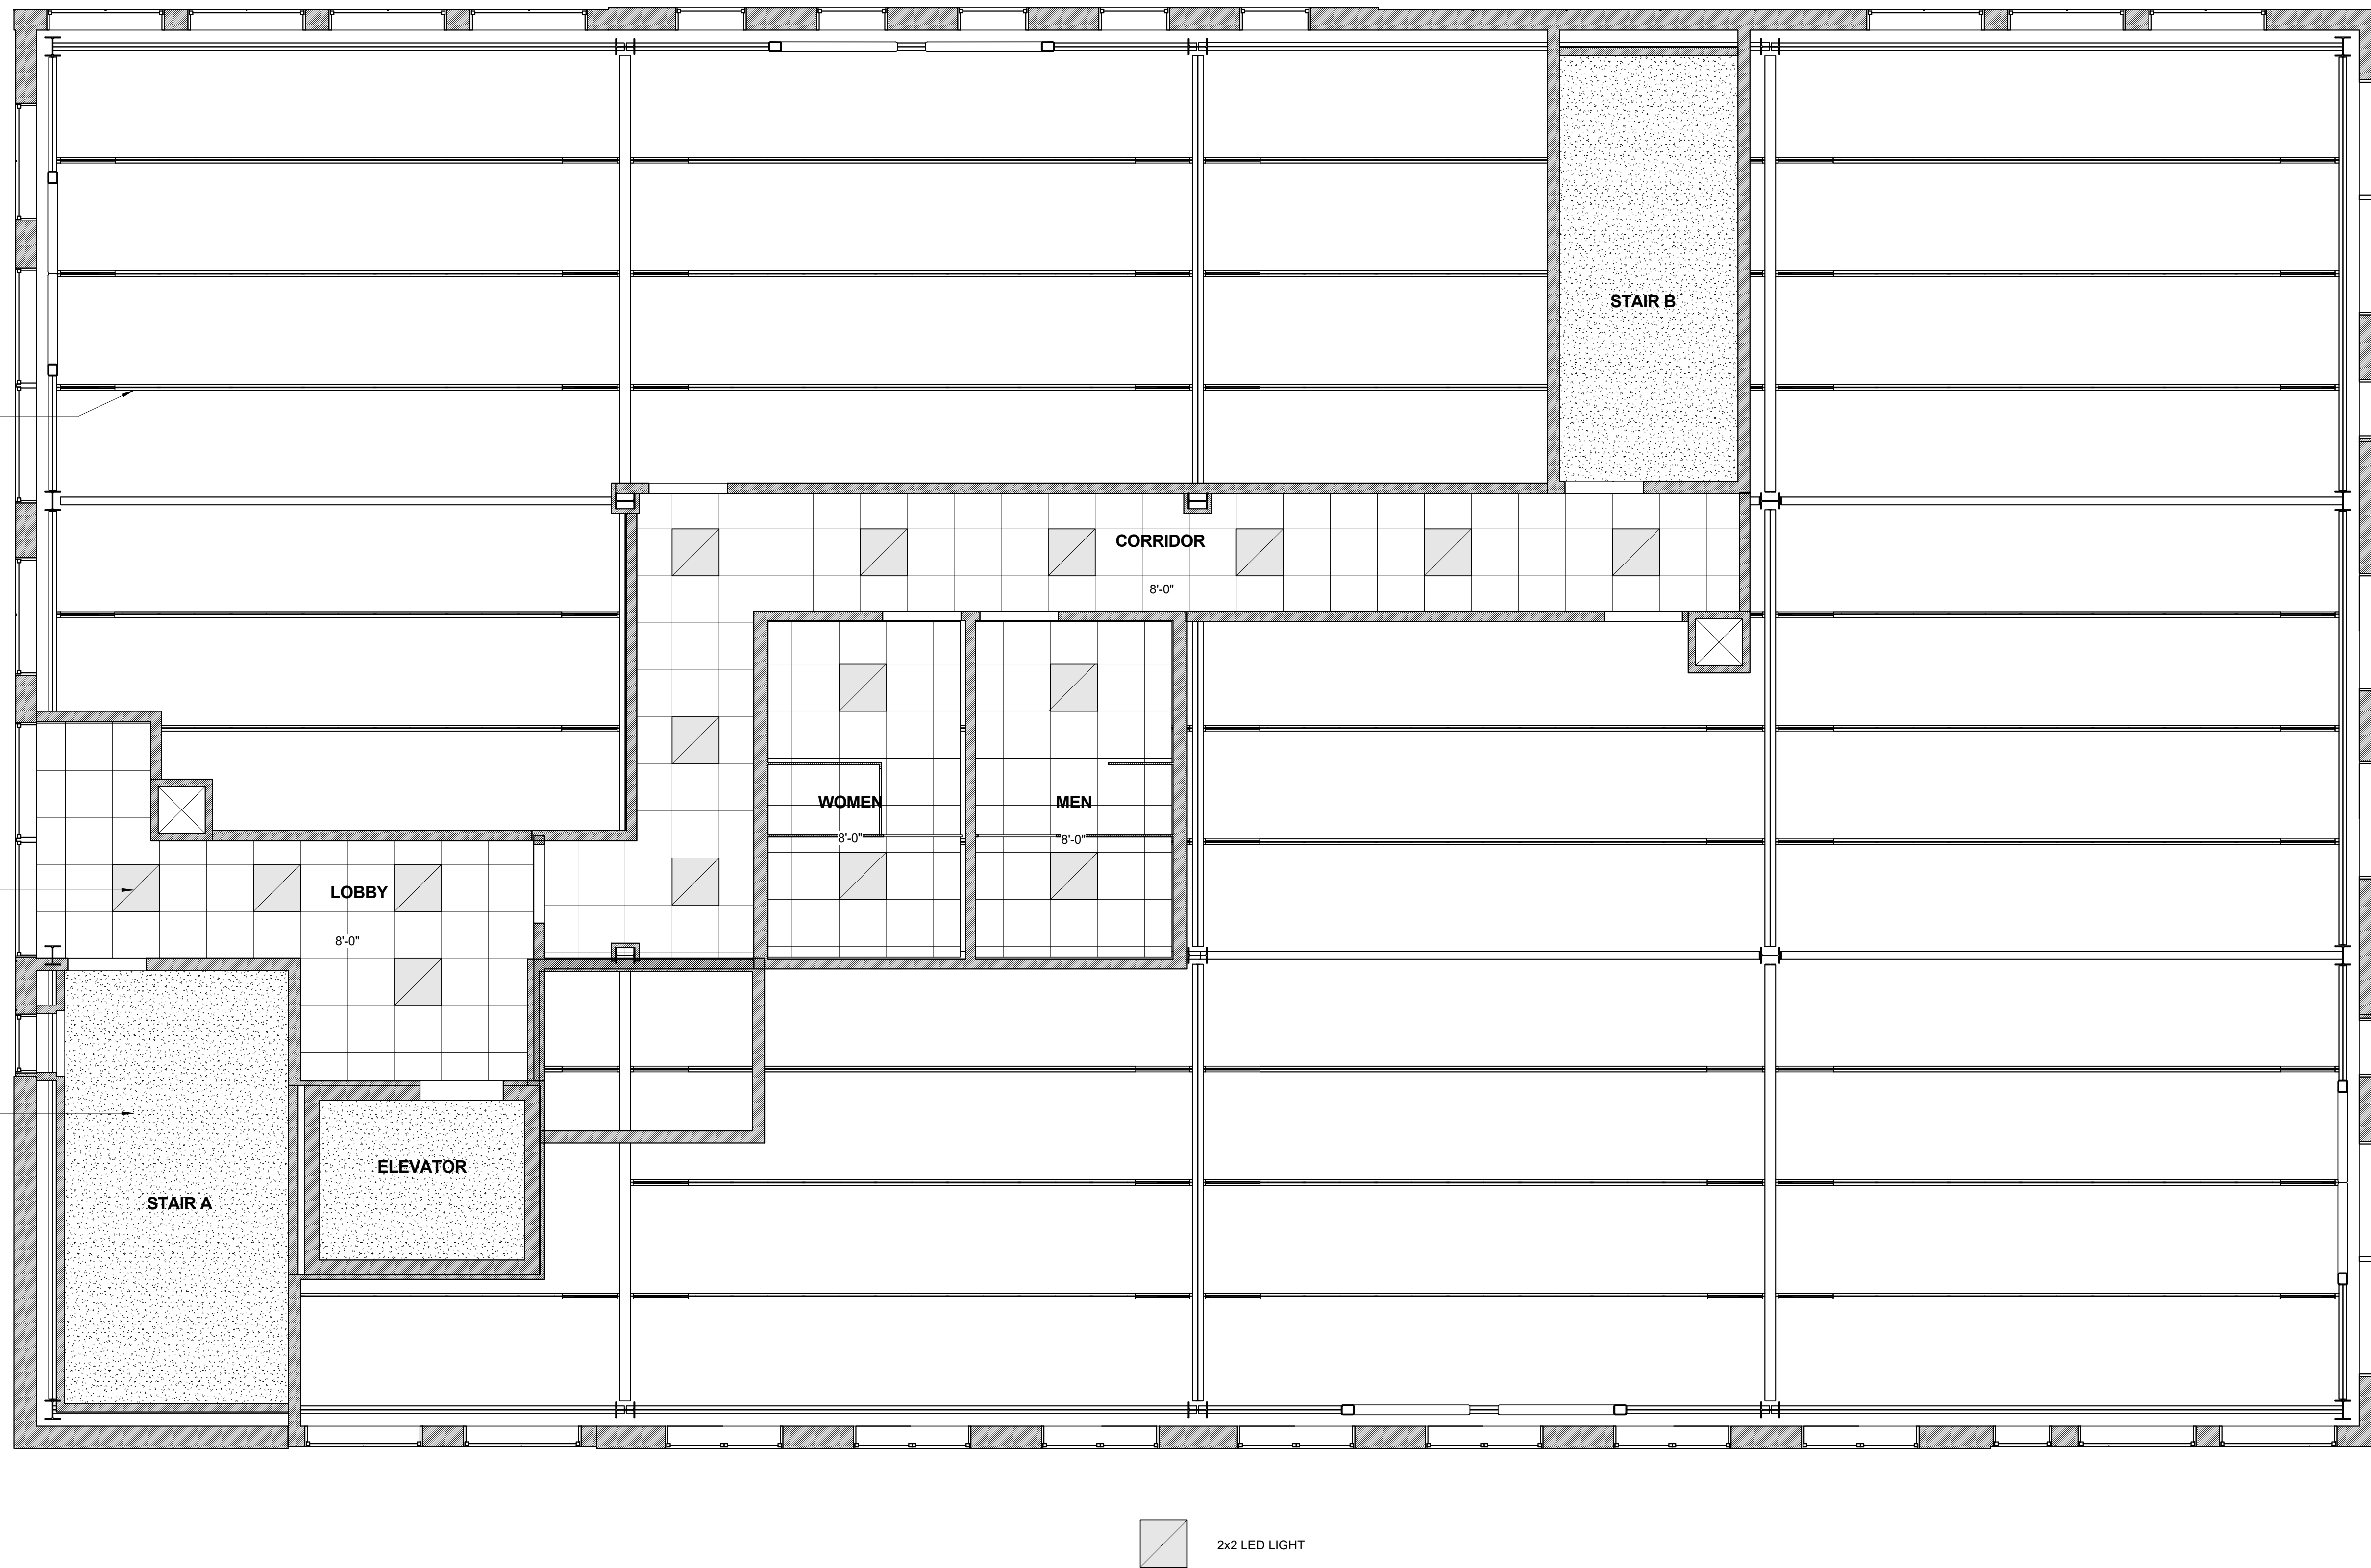

**1 | FOURTH FLOOR (TYP. AT SECOND & THIRD FLOORS)**  
1/4" = 1'-0"