

ROOF FRAMING PLAN

1/4"=1'-0"

TOP OF STEEL ELEVATION = 59'-6" UNLESS NOTED (3X).



JOISTS AND INTERMEDIATE BEAMS TO MATCH SLOPE OF ADJACENT MEMBERS.

PROVIDE AND INSTALL BRIDGING PER SJI REQUIREMENTS AND RECOMMENDATIONS.

ALL STEEL BEAM SHEAR CONNECTIONS ARE TO BE DESIGNED FOR A 9k REACTION UNLESS NOTED XI.

ROOF DECK IS 20 GAUGE, 1 1/2" TYPE B, PAINTED STEEL DECK. FASTEN DECK USING 5/8"φ PUDDLE WELDS IN 36/3 PATTERN WITH (1) #10 TEK SIDELAP FASTENER.

SEE 50.01 FOR COLUMN SCHEDULE.

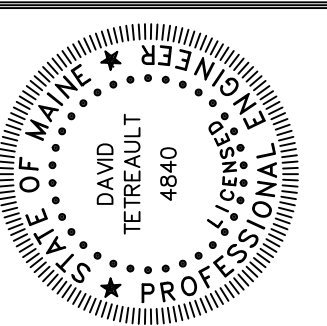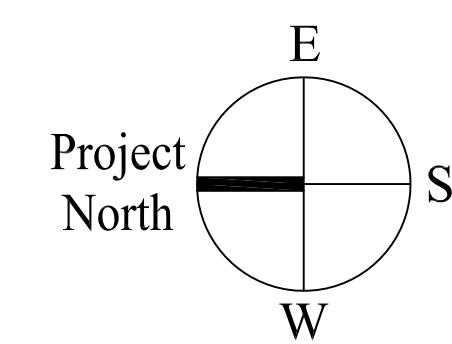

Prepared For:
**PROPRIETORS
 OF UNION WHARF**
 36 Union Wharf
 Portland, Maine 04101

Consulting Engineer:
**STRUCTURAL
 DESIGN
 CONSULTING**
 2696 Lake Shore Road
 Unit 130
 Glenis, ME 04049
 Tel 603.293.8038

Architect:
**ARCHETYPE
 architects**
 48 Union Wharf Portland, Maine 04101
 (207) 772-6022 Fax (207) 772-4056

Project:
**WIDGERY WHARF
 BUILDING 1**
 19 Union Wharf
 Portland, Maine

Revisions:
 Issued for Construction 02/13/17

Date:
 13 FEB 2017
 Scale:
 1/4"=1'-0"

ROOF FRAMING PLAN
S1.05