


2 WALL SECTION 1
1/2" = 1'-0"

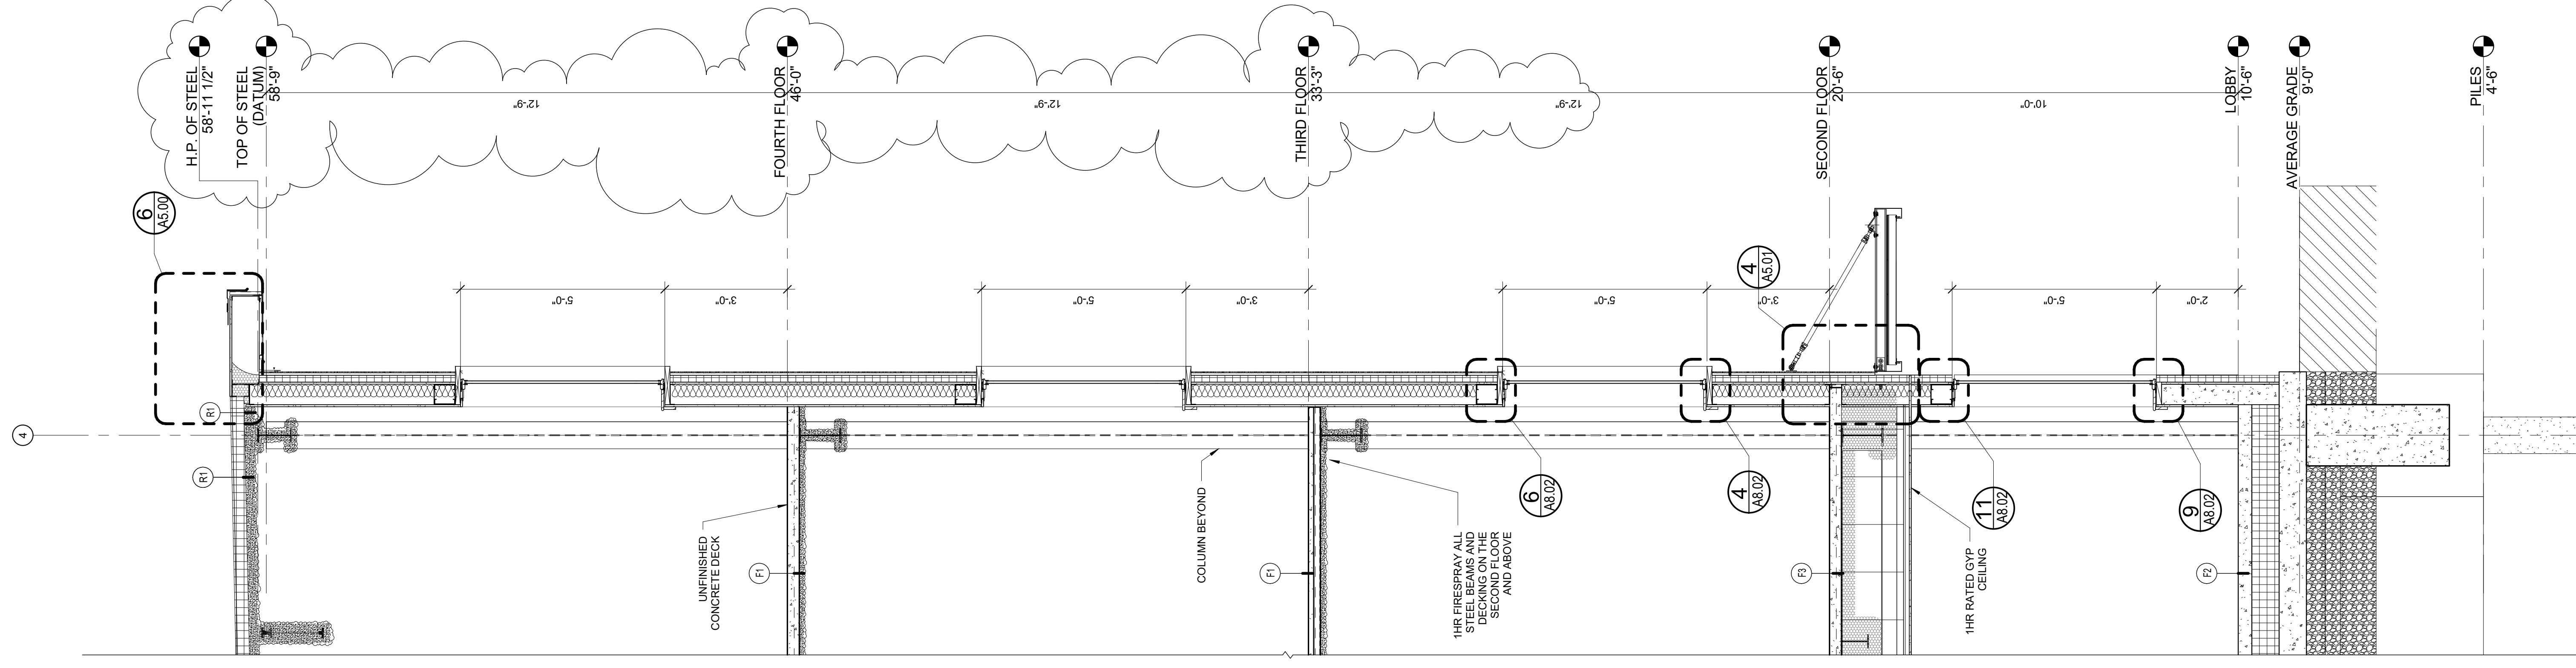

1 WALL SECTION 2
1/2" = 1'-0"