
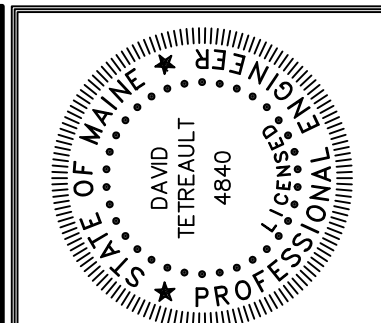


THIRD AND FOURTH FLOOR FRAMING PLAN
1/4"=1'-0"

TOP OF STEEL
THIRD FLOOR ELEV 32'-11 1/2"
FOURTH FLOOR ELEV 45'-8 1/2"

FLOOR SLAB IS GALVANIZED, 18" GAGE, 15 VLI STEEL DECK BY VULCRAFT WITH 2" CONCRETE TOPPING (TOTAL THICKNESS = 3 1/2") WITH 6x6-W1.4xW1.4 WWF LOCATED 1" FROM THE TOP SURFACE.

(X) INDICATES NUMBER OF EVENLY SPACED 3/4"φx3" HEADED STUDS.
SEE 50.01 FOR COLUMN SCHEDULE.

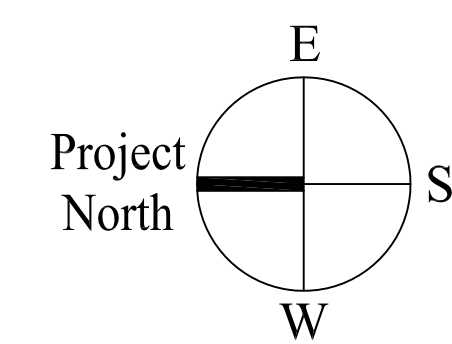

Prepared For:
**PROPRIETORS
OF UNION WHARF**
36 Union Wharf
Portland, Maine 04101

Consulting Engineer:
**STRUCTURAL
DESIGN
CONSULTING**
2696 Lake Shore Road
Unit 130
Glenis, ME 04049
Tel 603.293.8038

Architect:
**ARCHETYPE
architects**
48 Union Wharf Portland, Maine 04101
(207) 772-6022 Fax (207) 772-4056

Project:
**WIDGERY WHARF
BUILDING 1**
19 Union Wharf
Portland, Maine

Revisions:	02/13/17
Issued for Construction	05/09/17
Addendum 1	

Date:
13 FEB 2017

Scale:
1/4"=1'-0"

**THIRD AND
FOURTH FLOOR
FRAMING PLAN**

S1.04