


TE: 16 APRIL 2010  
 ST AND SOUTH SIDES OF  
 WATERFRONT PROPERTIES, LLC  
 RCEL ARE THE CENTERLINE OF  
 E "PARTY WALLS". LOCATION AS  
 OWN IS APPROXIMATE.

MAGNETIC  
 1925 

AVERAGE  
 E SETBACK

*New Sign - 8' round  
 (see attachal)*

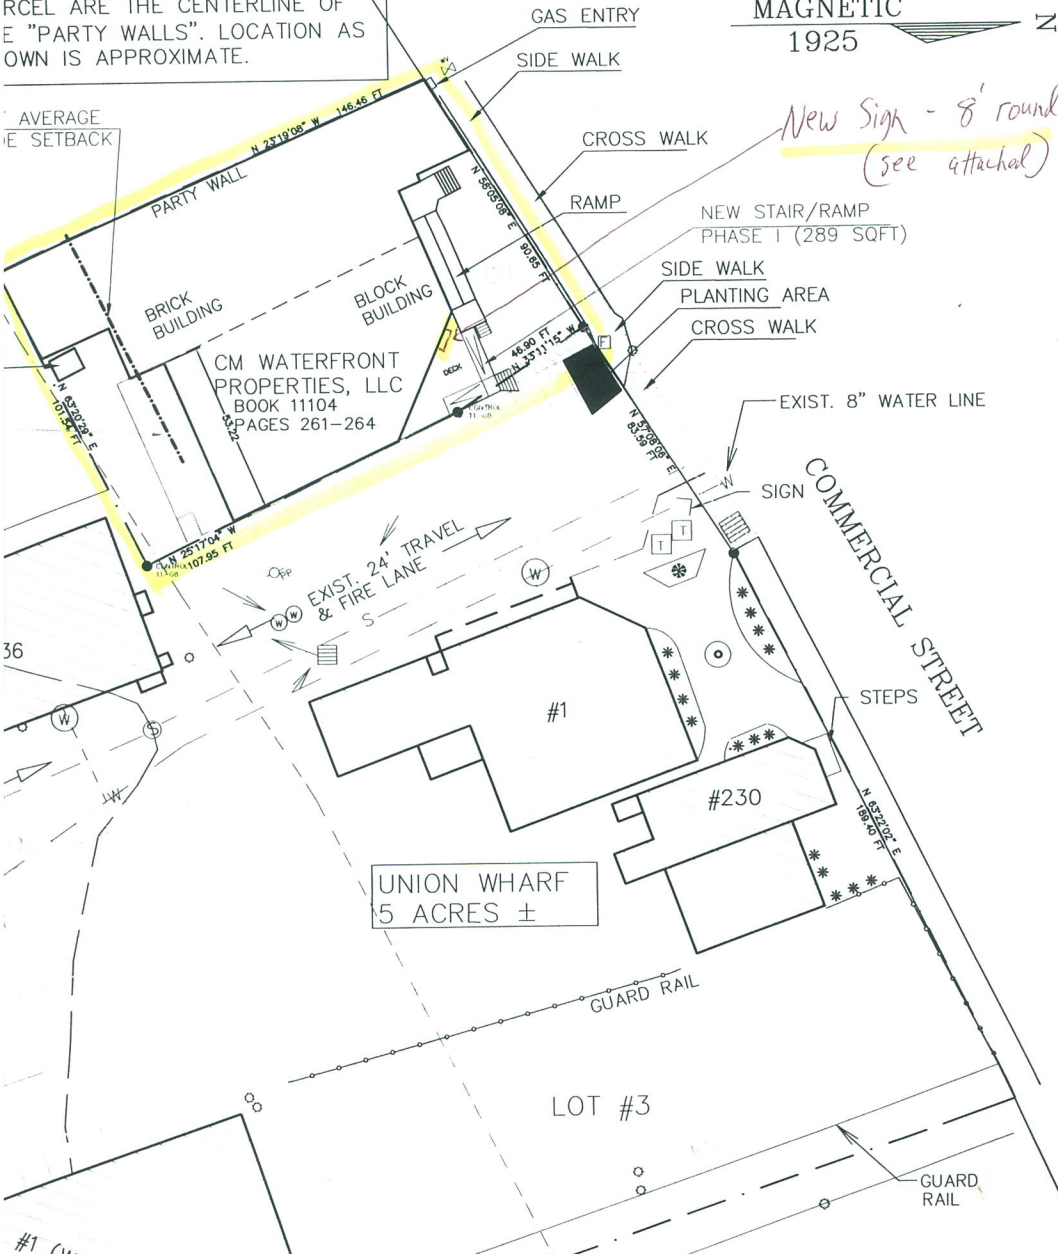

UNION WHARF  
 5 ACRES ±

LOT #3

COMMERCIAL STREET

CM WATERFRONT  
 PROPERTIES, LLC  
 BOOK 11104  
 PAGES 261-264

BRICK BUILDING

BLOCK BUILDING

GAS ENTRY

SIDE WALK

CROSS WALK

RAMP

NEW STAIR/RAMP  
 PHASE I (289 SQFT)

SIDE WALK

PLANTING AREA

CROSS WALK

EXIST. 8" WATER LINE

SIGN

STEPS

GUARD RAIL

GUARD RAIL

36

#1 Cur