


A | RETAIL SHOP ELEVATION
 SCALE: 1/4" = 1'-0"

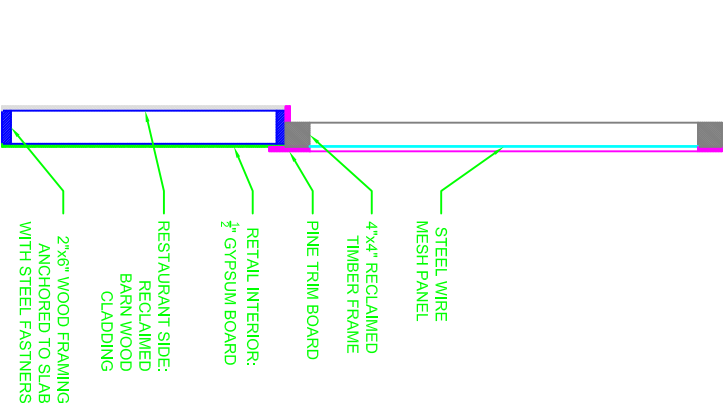

B | WALL SECTION
 SCALE: 3/8" = 1'-0"