




Reviewed for Code Compliance  
Inspections Division  
Approved with Conditions

Date: 10/15/15

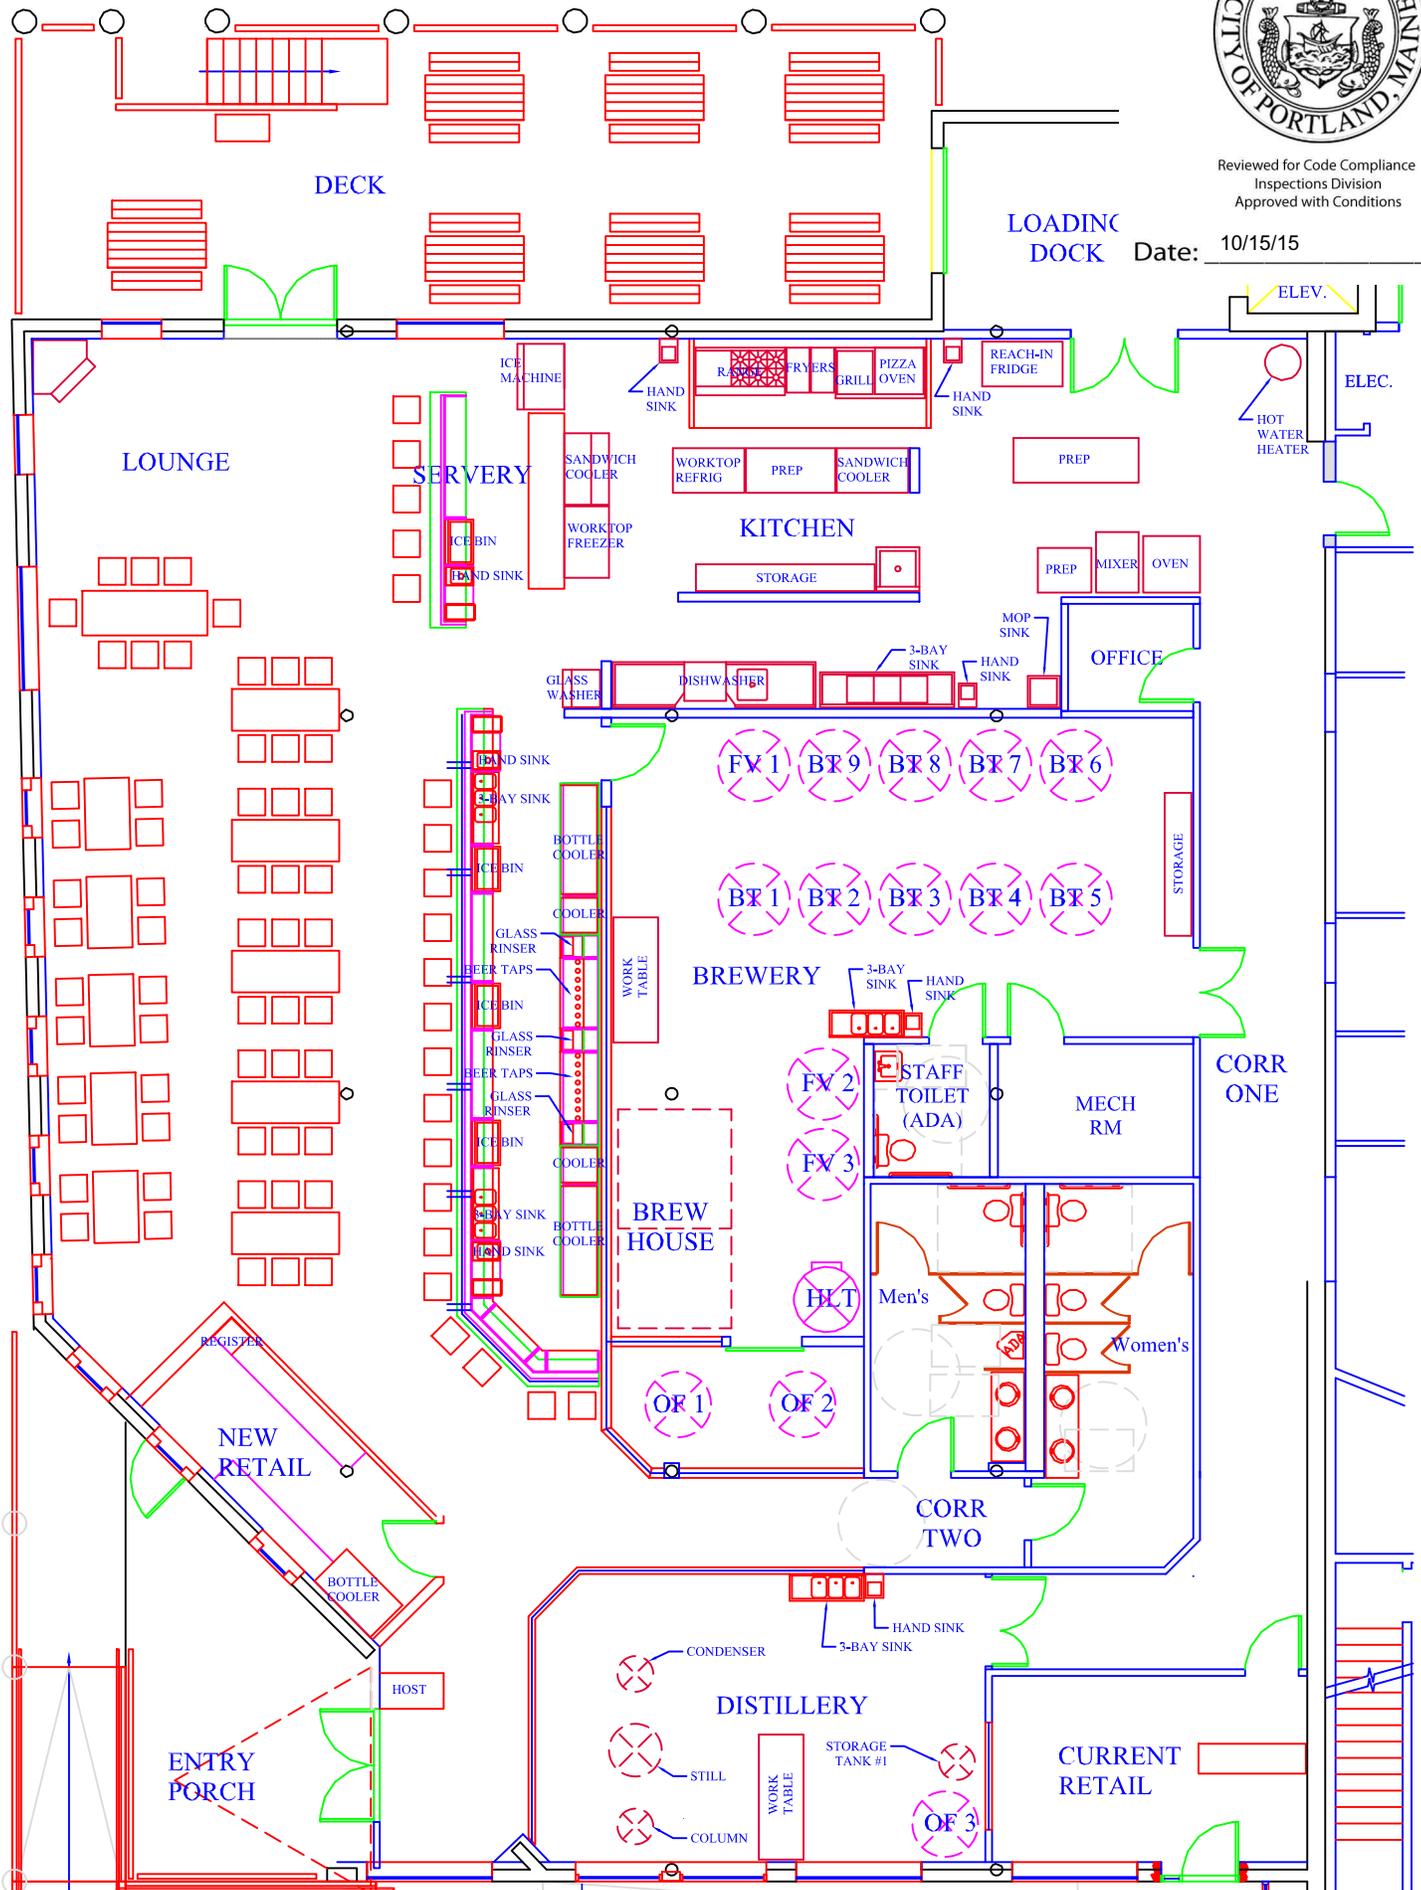

1 | LIQUID RIOT BOTTLING CO 1st FLOOR

SCALE: 3/32"=1'-0"