


1 PARTIAL LIFE SAFETY PLAN
1/8"=1'-0"

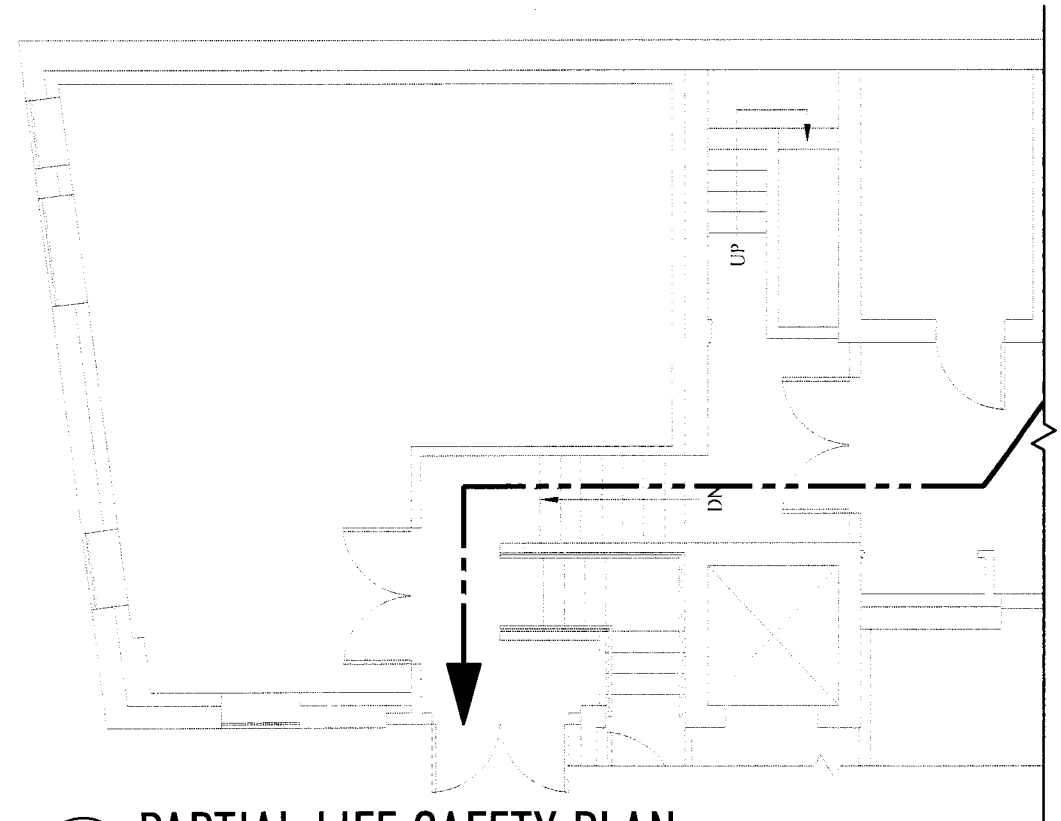


2 PARTIAL LIFE SAFETY PLAN
1/8"=1'-0"

DRAWING TITLE:
A.001 | LIFE SAFETY PLAN

PROJECT NAME:
MAINE'S PANTRY INTERIOR RENOVATIONS
250 COMMERCIAL STREET
PORTLAND, MAINE 04101

DATE OF ISSUE:
APRIL 4, 2017
ISSUED FOR:
PERMITTING
SCALE:
1/8"=1'-0"

THIS DRAWING IS THE PROPERTY OF
BARRETT MADE AND IS NOT TO BE COPIED
OR REPRODUCED IN PART OR WHOLE
2016 © BARRETT MADE

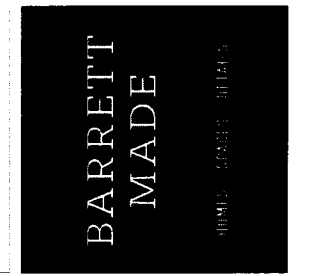

BREAKLINE SEE 2/A.001

BREAKLINE SEE 1/A.001