



Ceiling Act

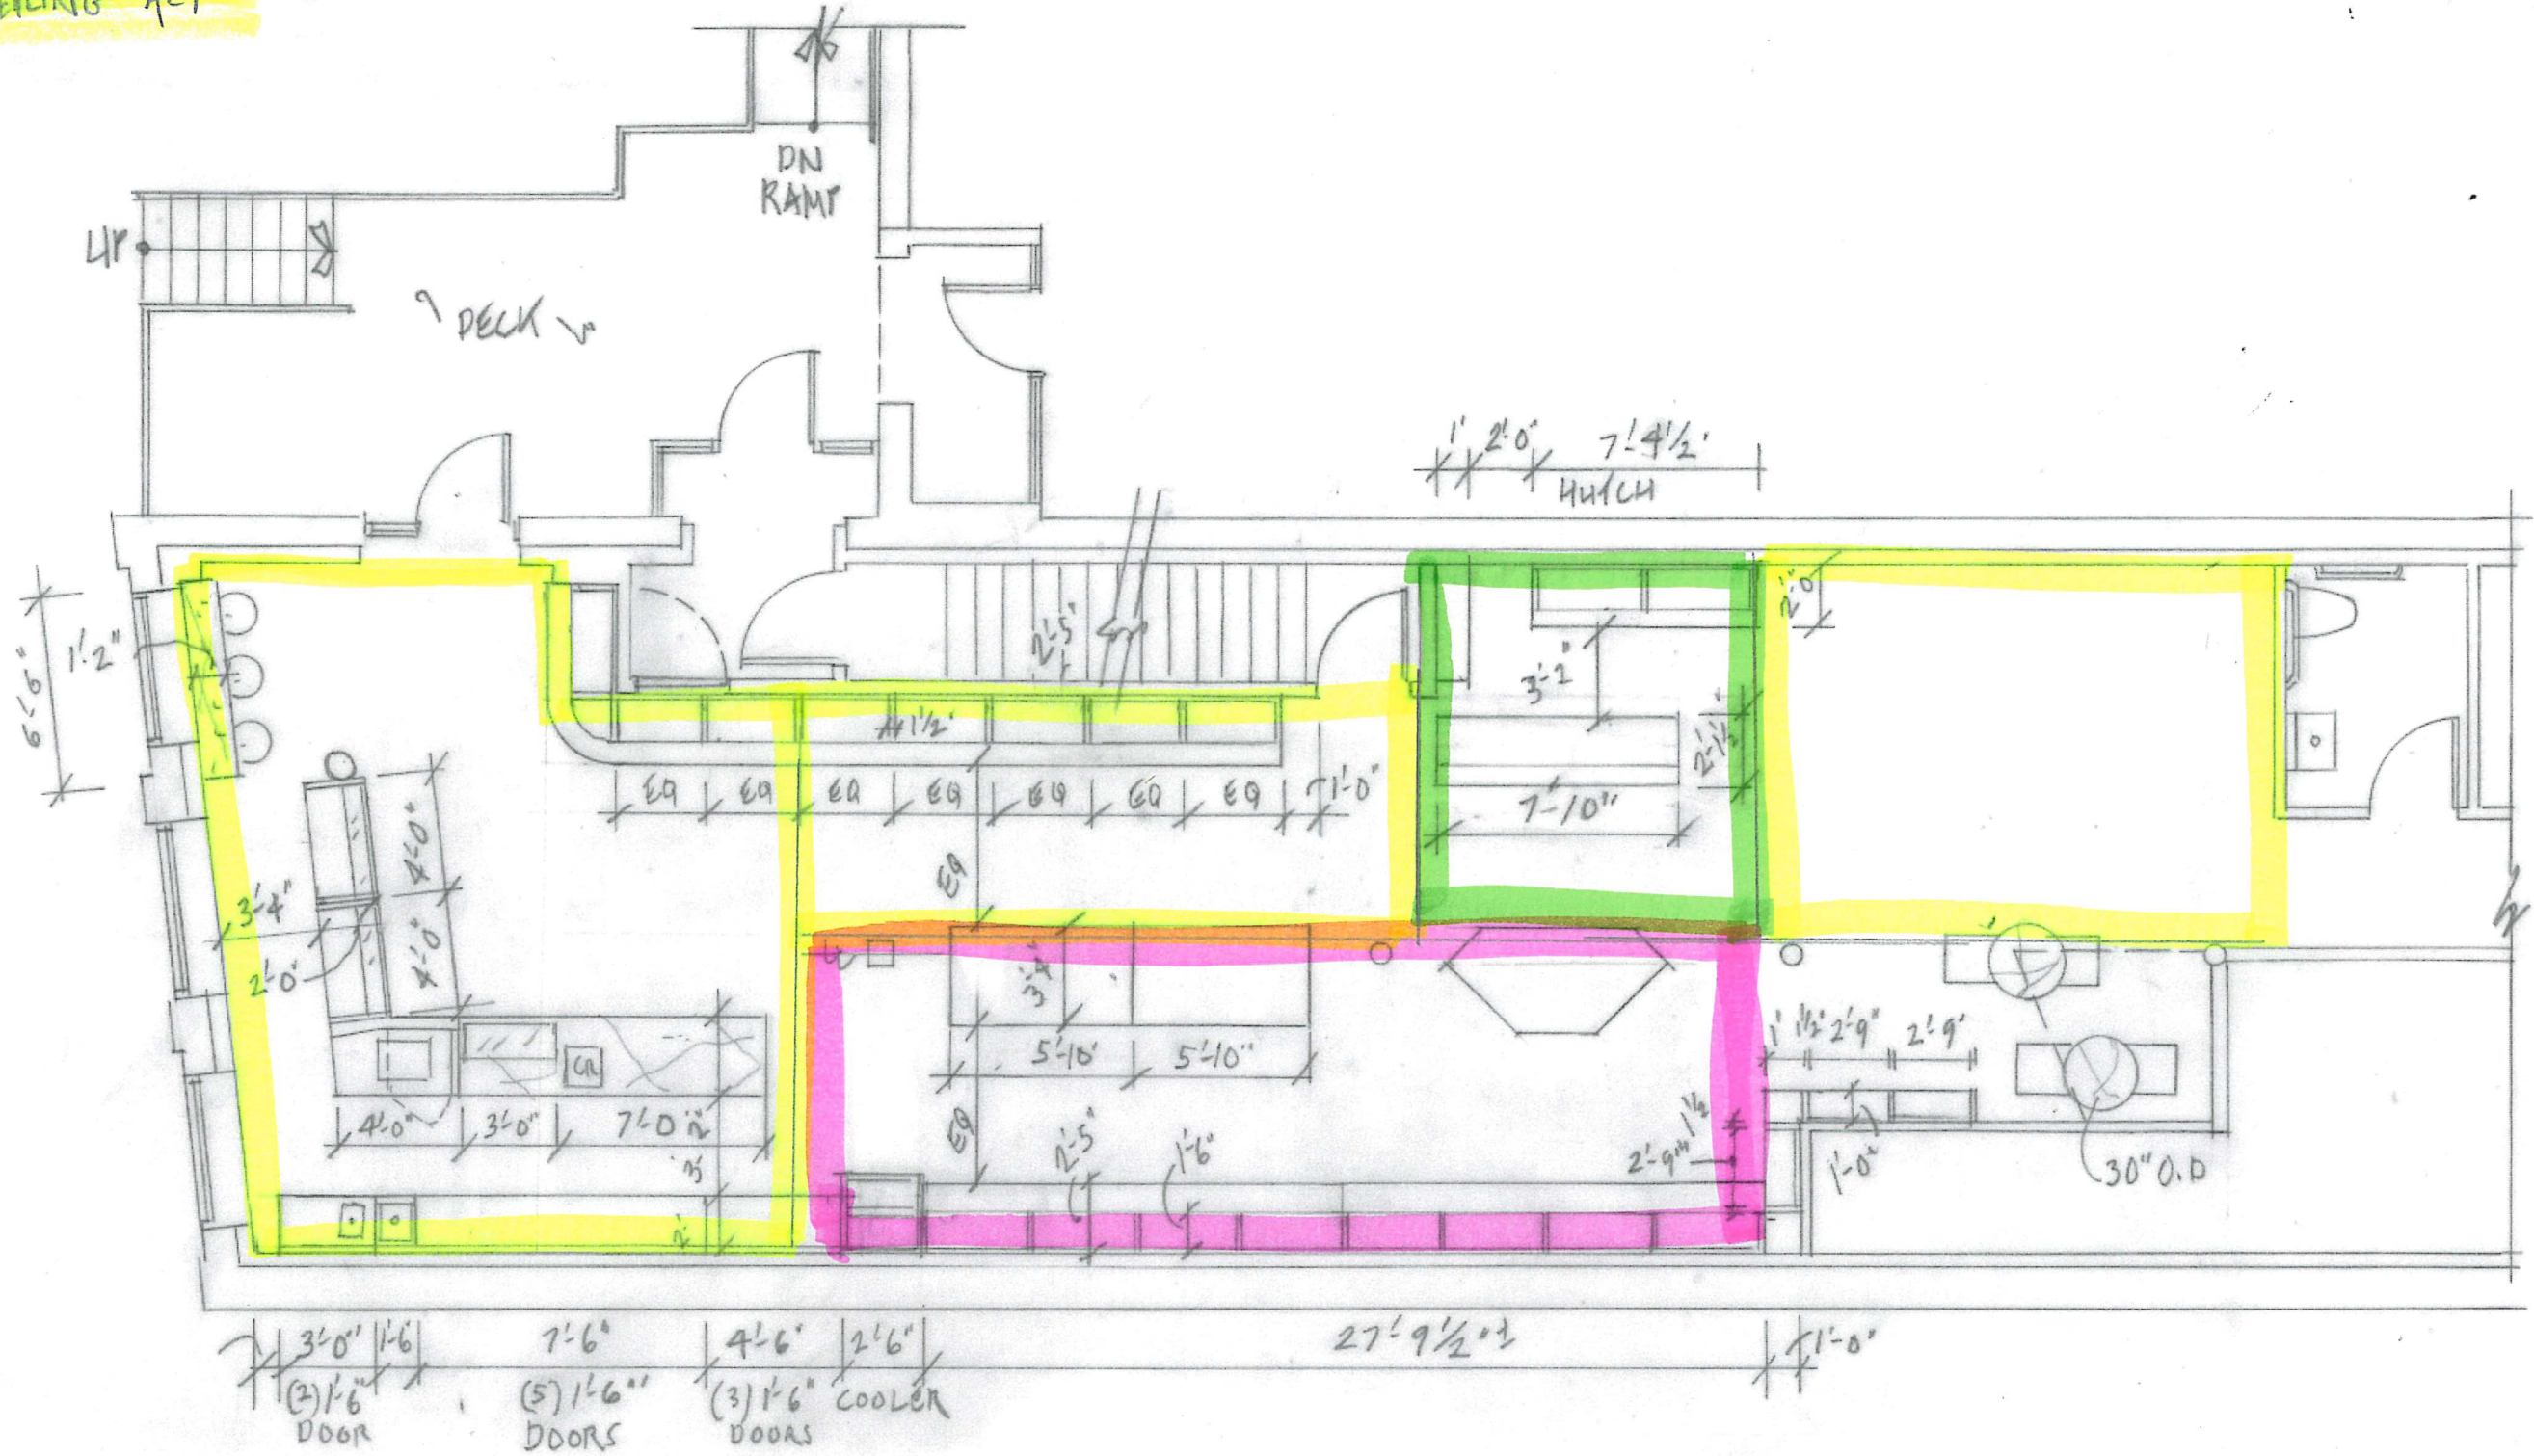

- 8'ft ceiling
- 12 ft. ceiling
- less than 8ft ceiling

11/21/2017

FLOORING

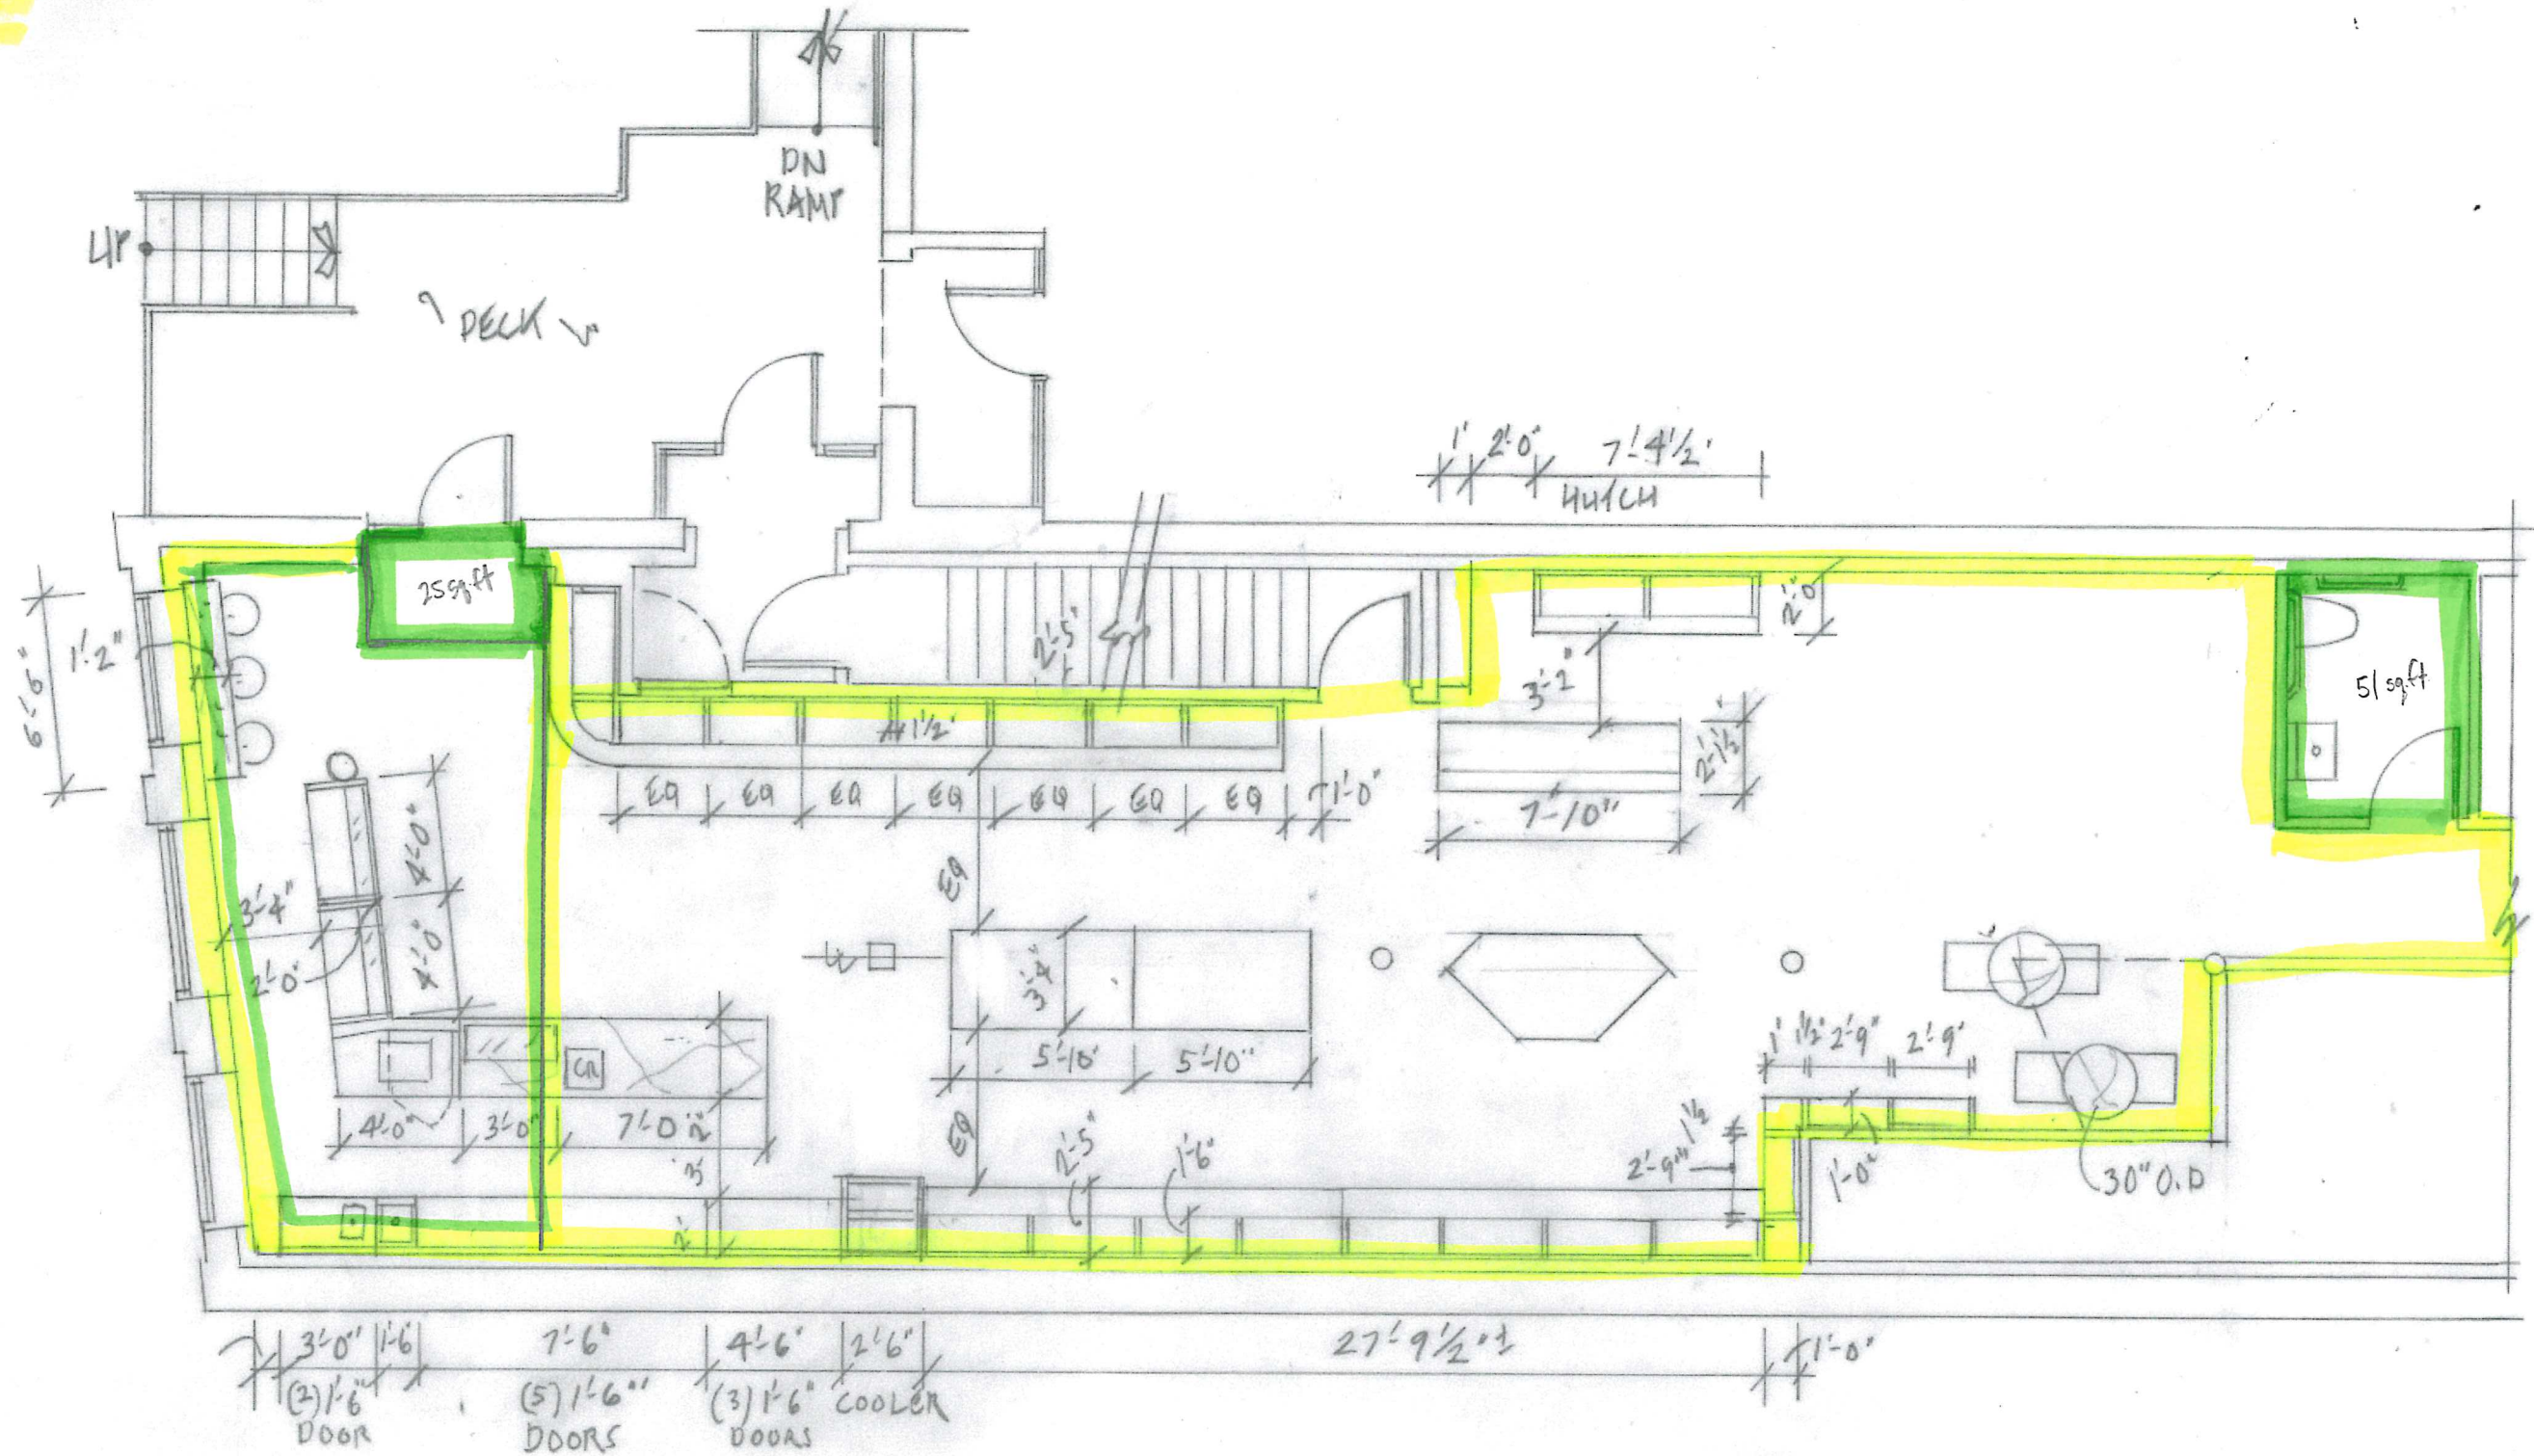


WOOD FLOOR
 CERAMIC TILE


OPTION A: All yellow area (1405 sq. ft.) wood. All green areas ceramic tile. (76 sq. ft.)
 OPTION B: All solid yellow area (1100 sq. ft.). All green + yellow/green areas ceramic tile. (377 sq. ft.)
 *Also price 51 sq. ft. with a vinyl option

1/21/2017

ELECTRICAL

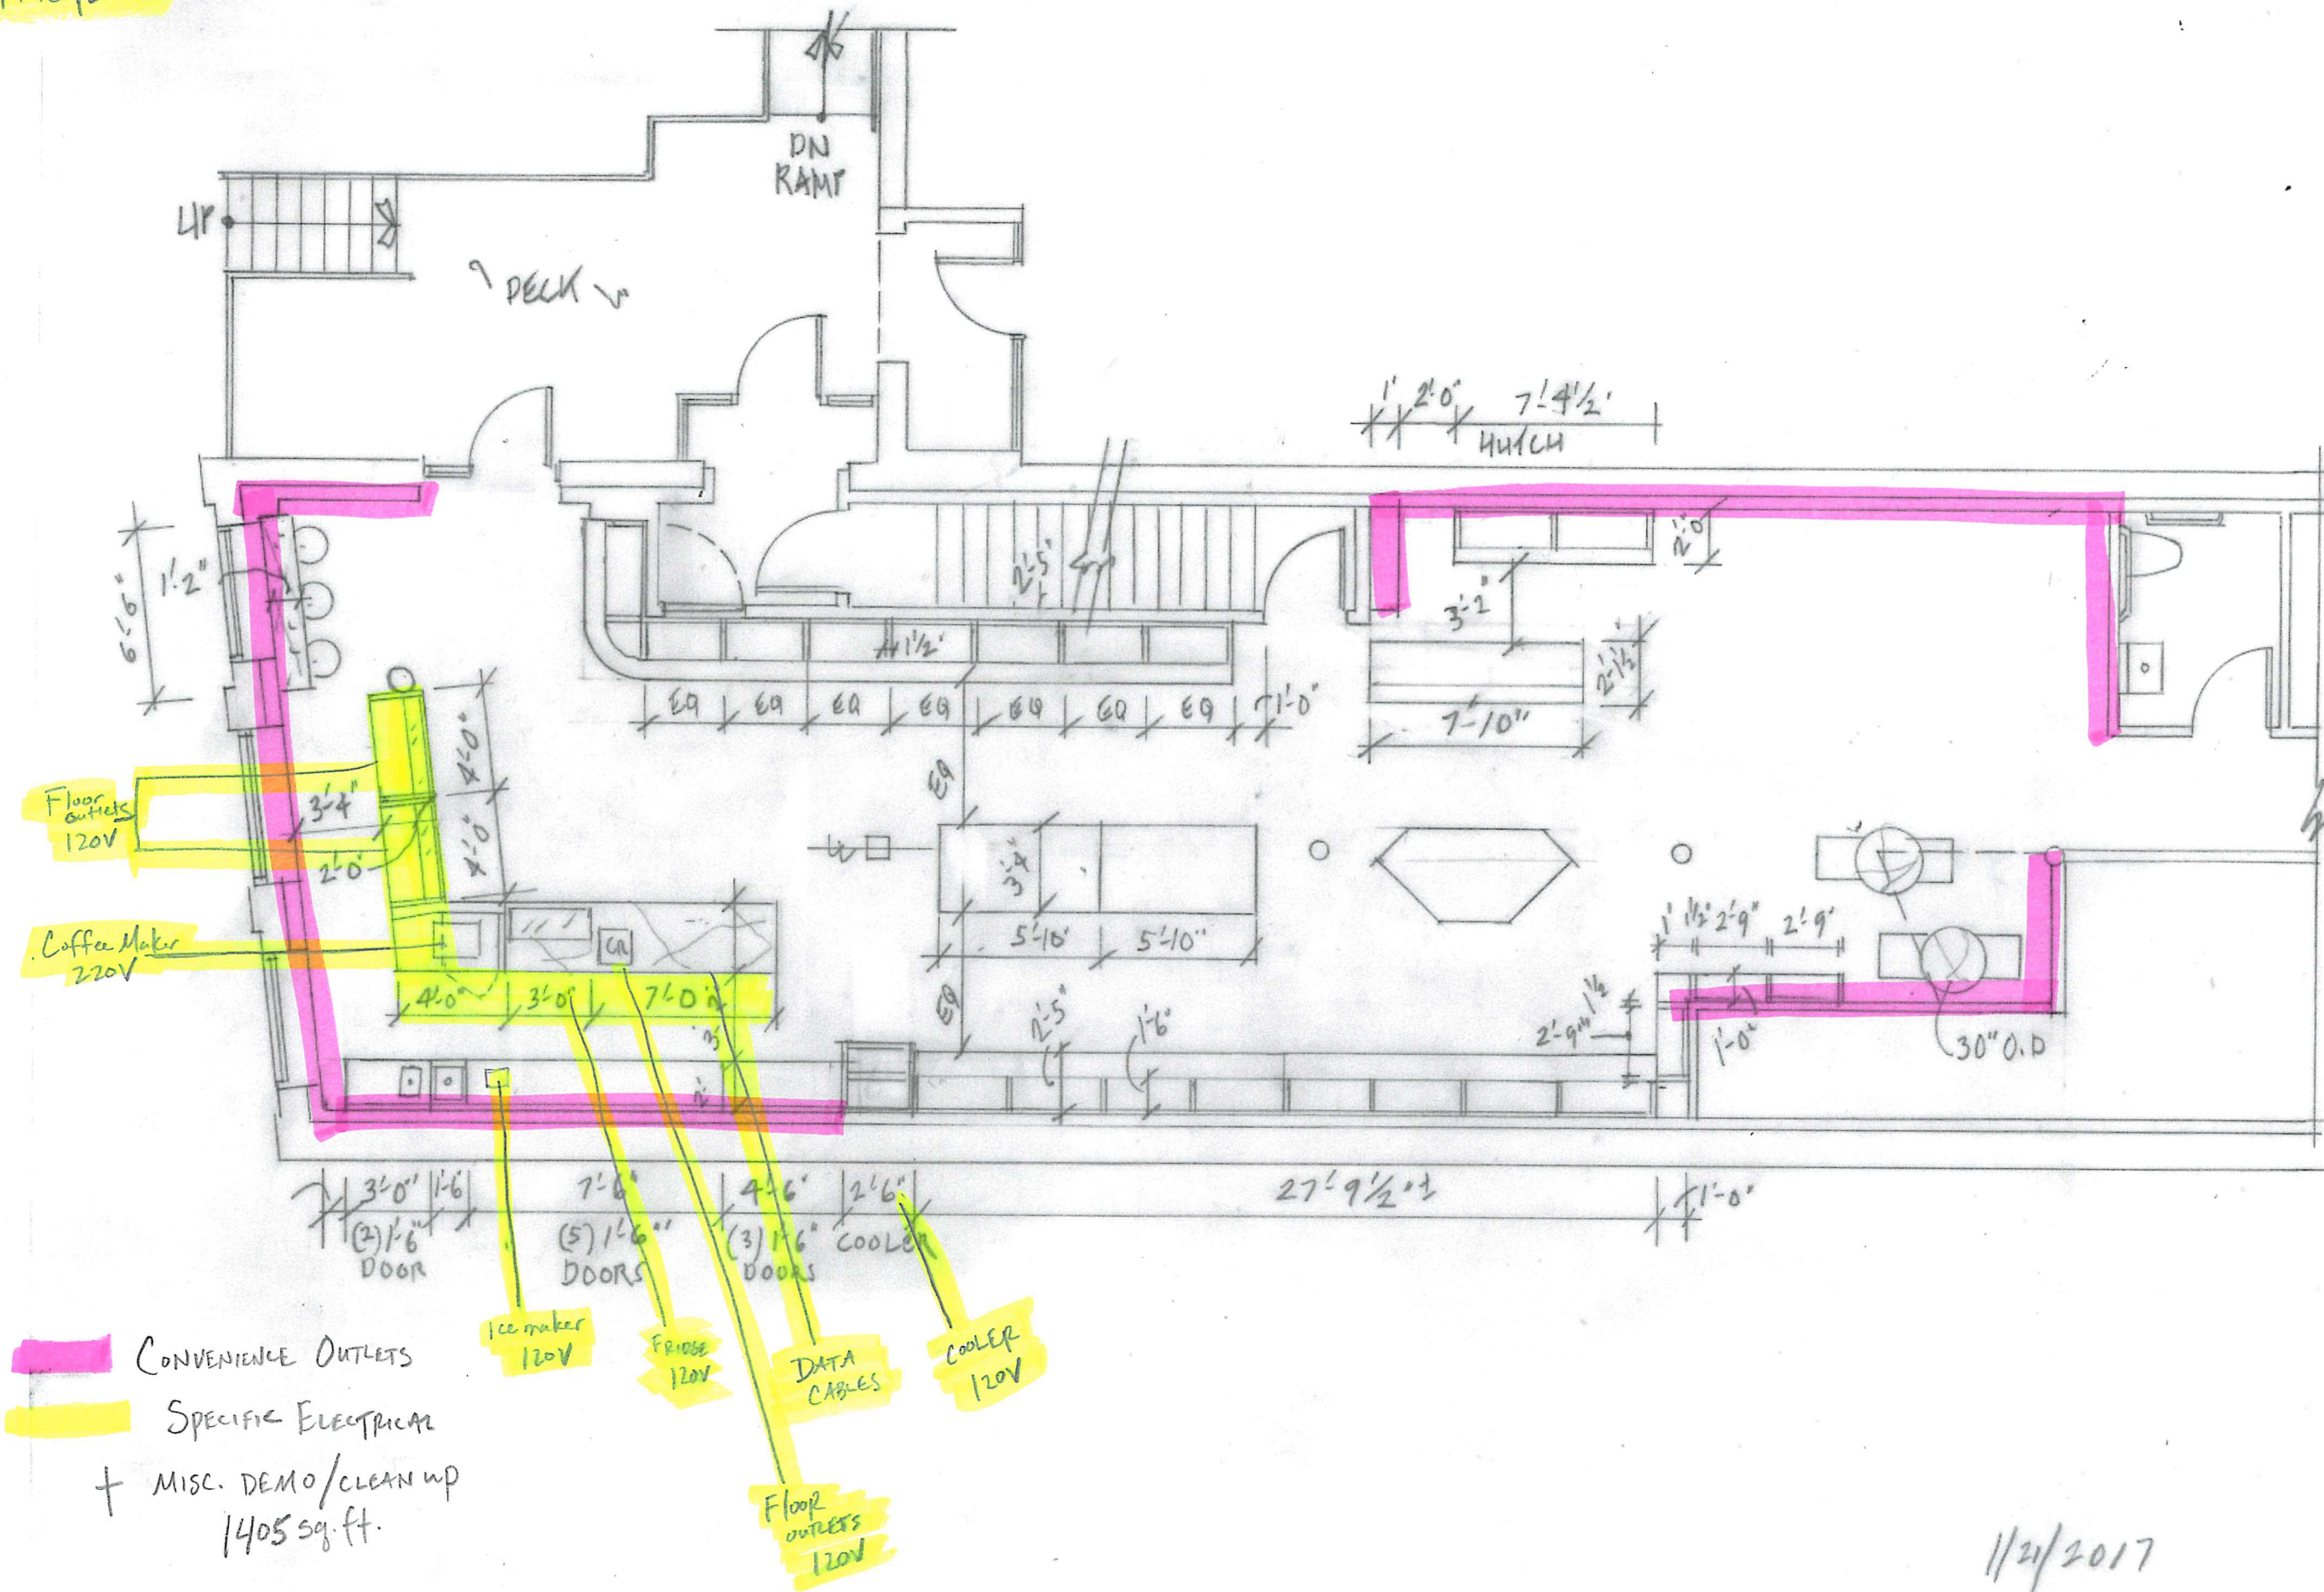

PLUMBING

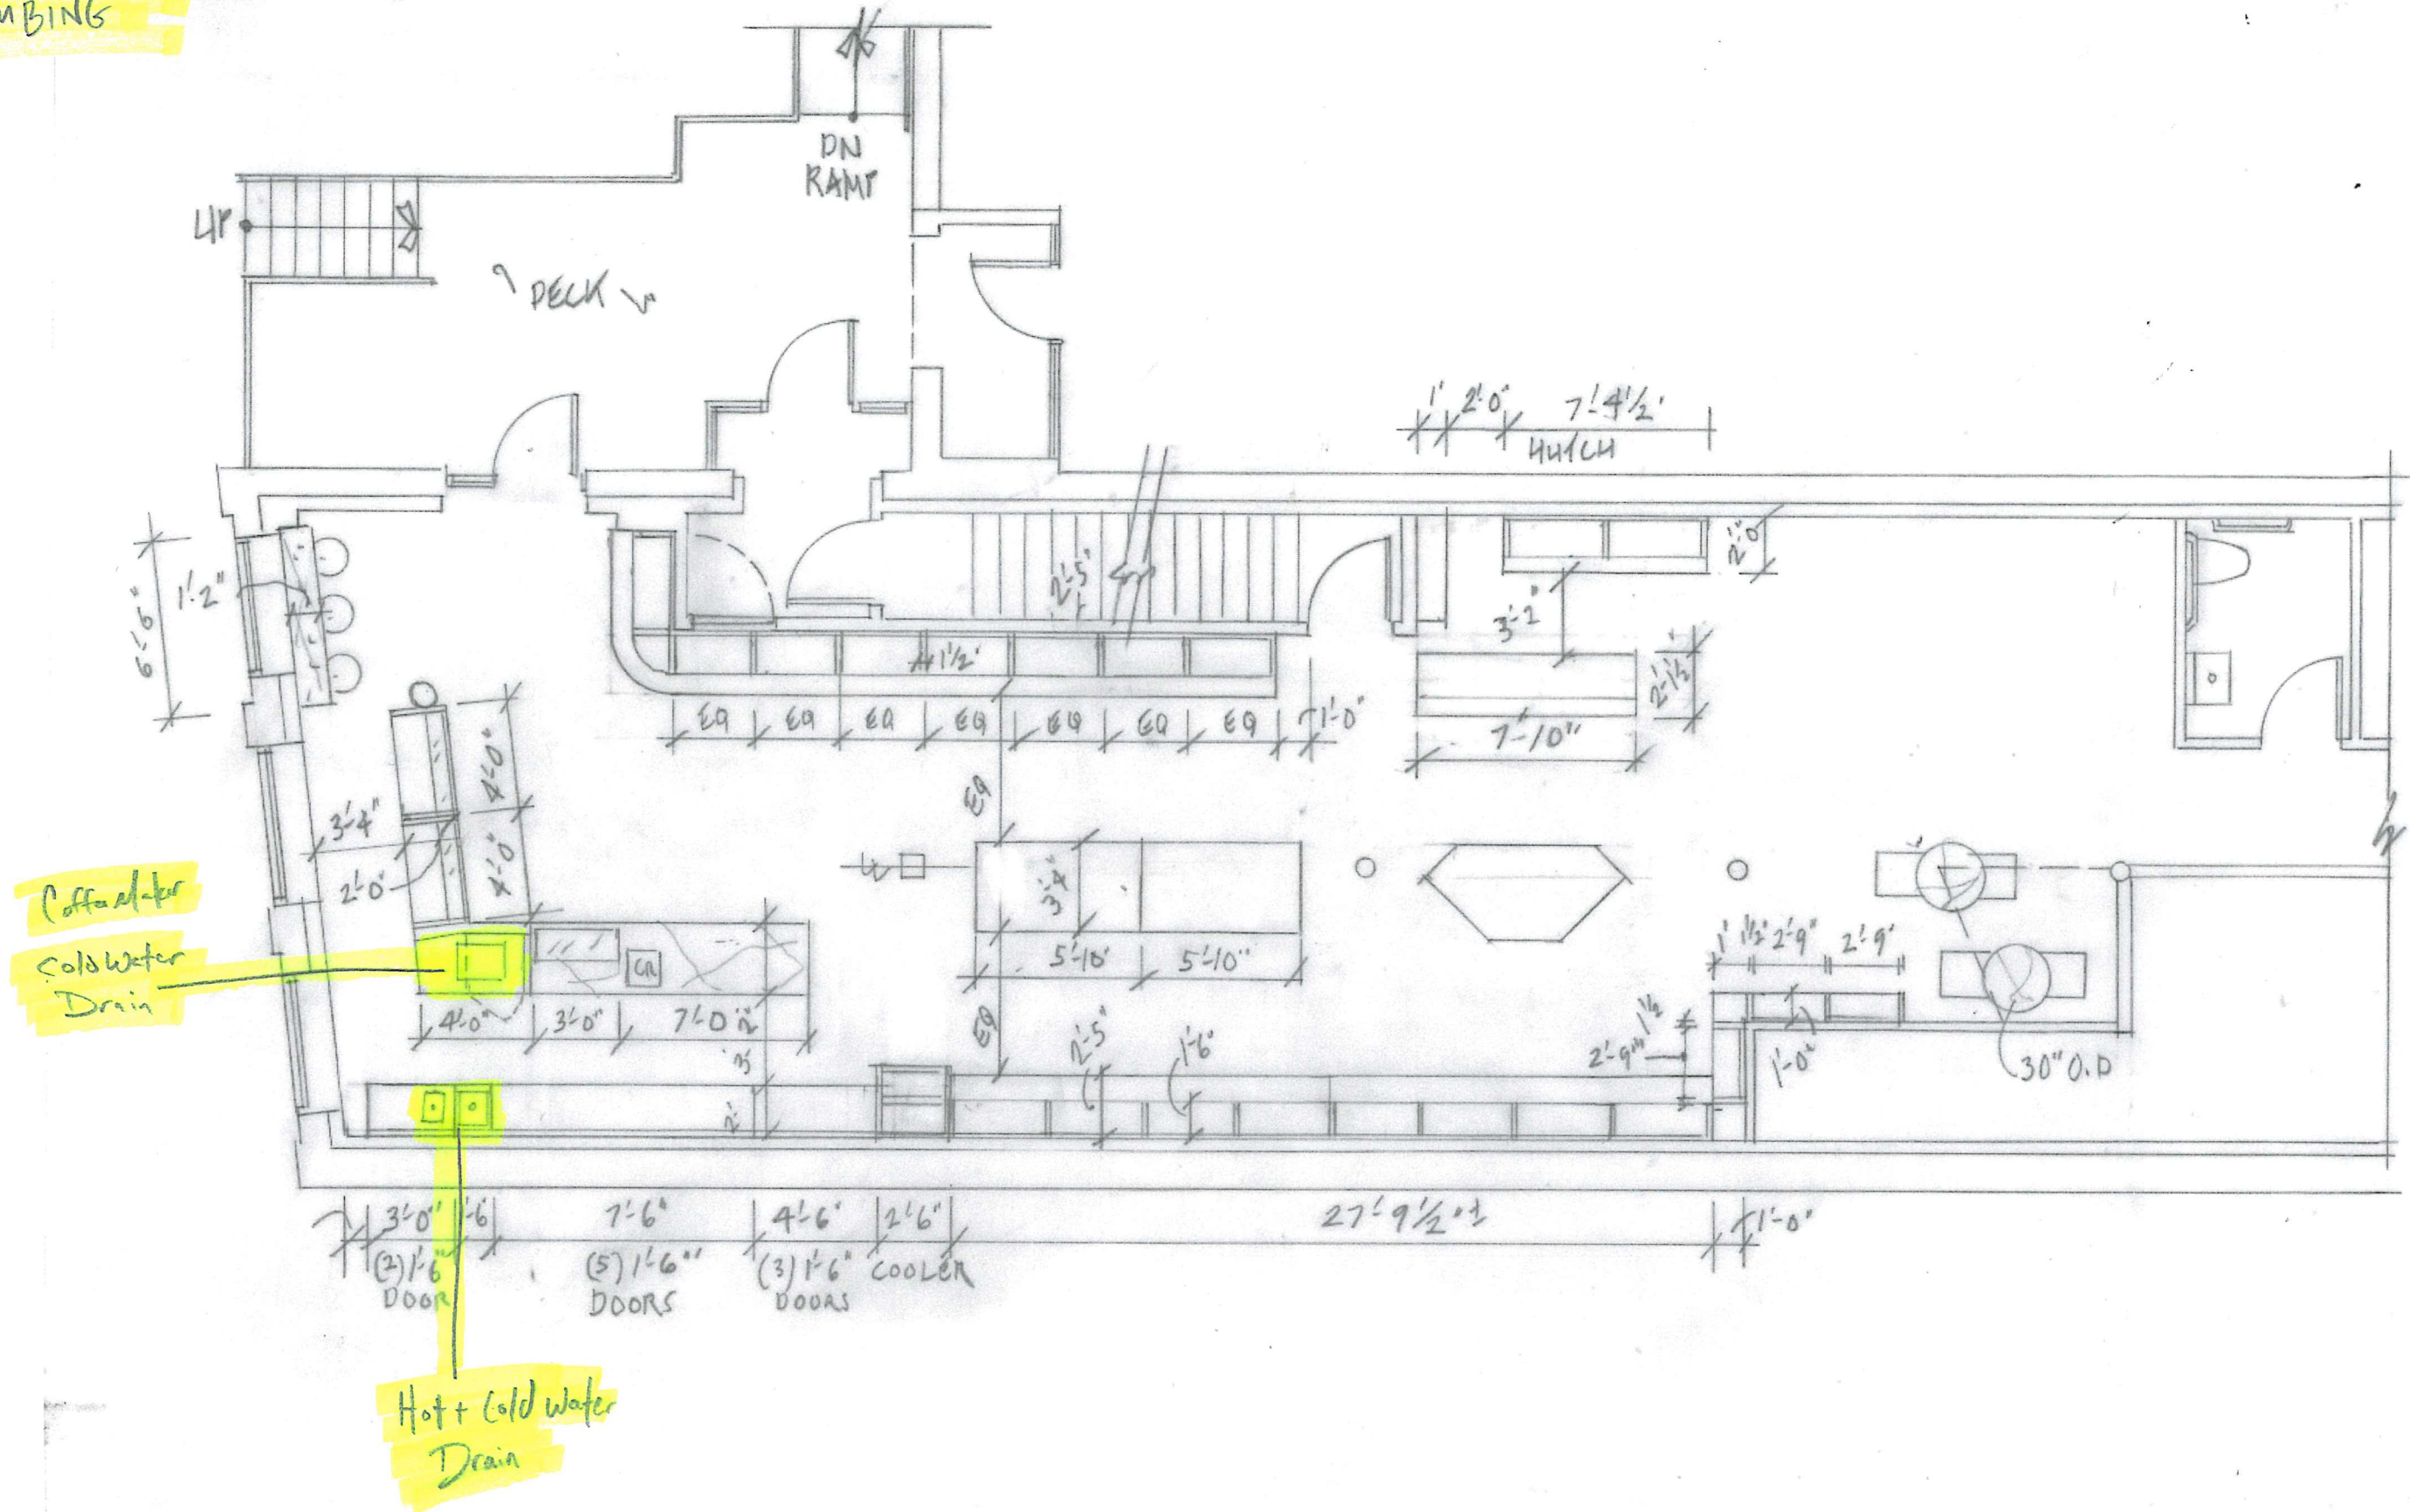

1/21/2017