


CAP B VIEW 1

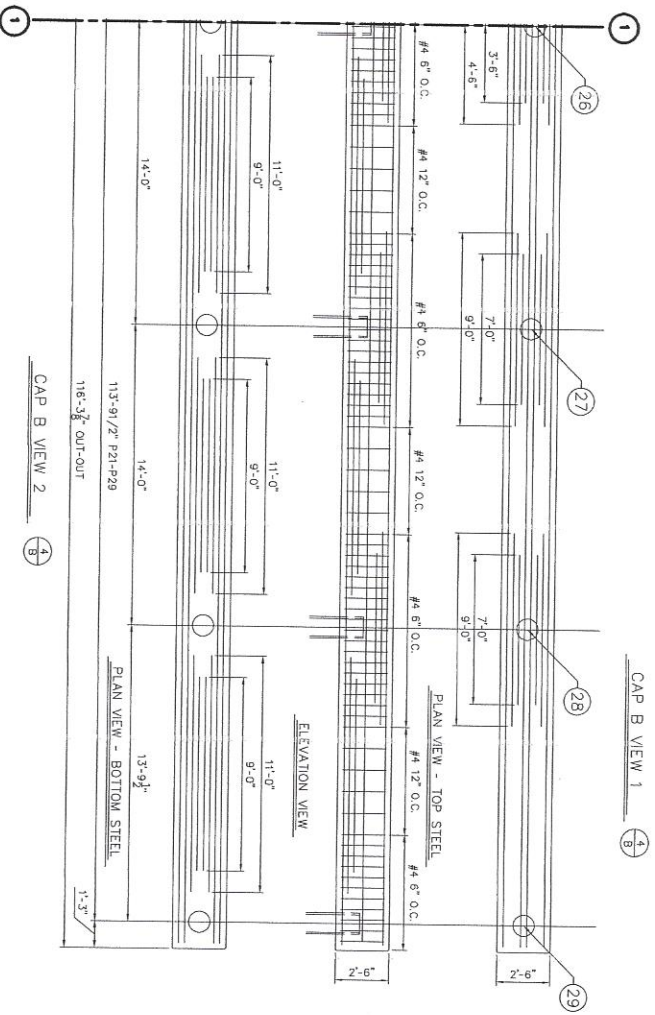

CAP B VIEW 2



PROPRIETORS OF UNION WHARF PORTLAND, MAINE	
UNION WHARF PIER REPAIR CAB B	
SCALE	3/8" = 1"
DATE	1/13/2017
SCALE	3/8" = 1"
DATE	1/13/2017