

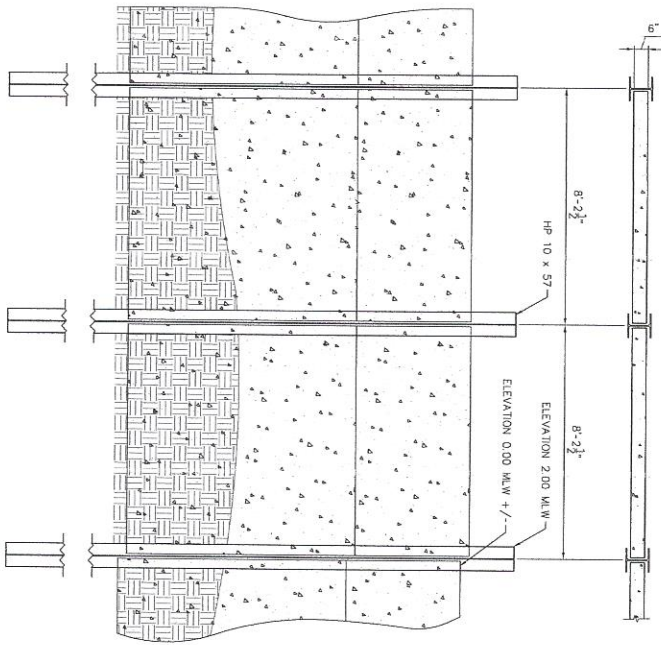
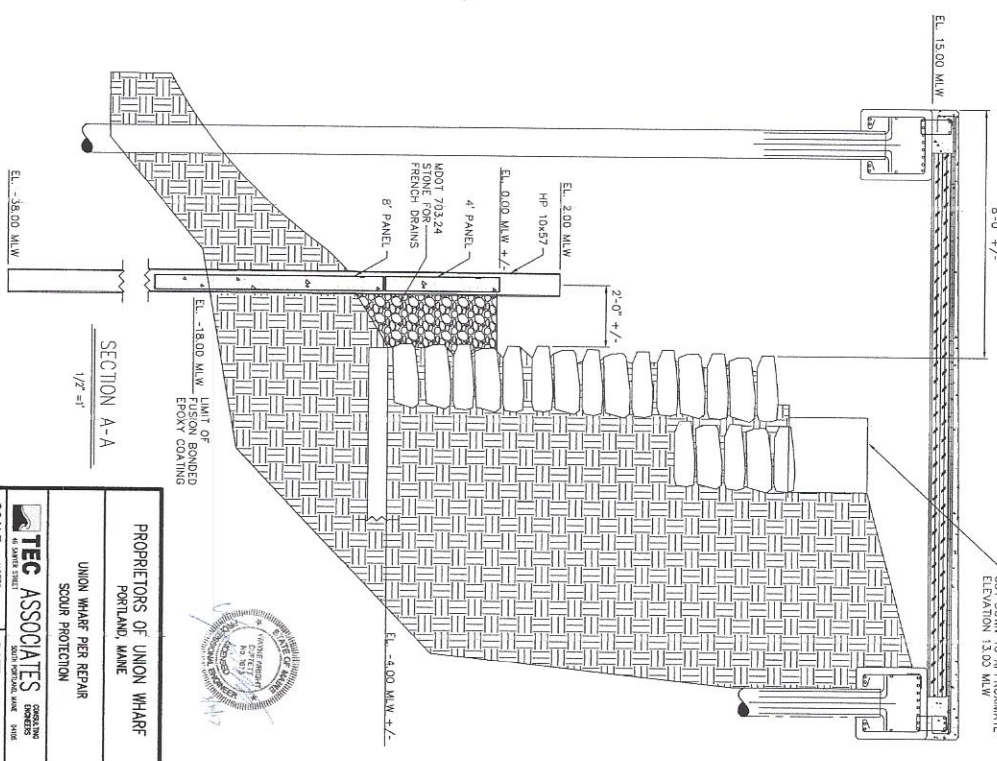


SCOUR PROTECTION - PLAN VIEW
1/8" = 1'

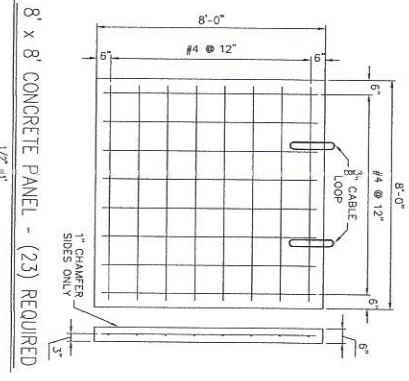

SCOUR PROTECTION - ELEVATION VIEW
1/2" = 1'

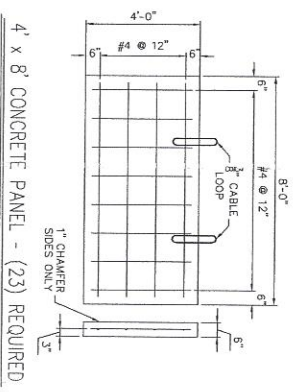

SECTION A-A
1/2" = 1'

PROPRIETORS OF UNION WHARF
PORTLAND, MAINE

UNION WHARF PIER REPAIR
SCOUR PROTECTION

TEC ASSOCIATES
ENGINEERS
10 SHIPLEY STREET
SCOTT BROADBENT, MAINE 04106

SCALE: NOTED
DATE: 1/12/2017
SCALE: 1/8" = 1'

DATE: 1/12/2017
SCALE: 1/2" = 1'

SCALE: 1/8" = 1'

