




4 ROOF
1/8" = 1'-0"

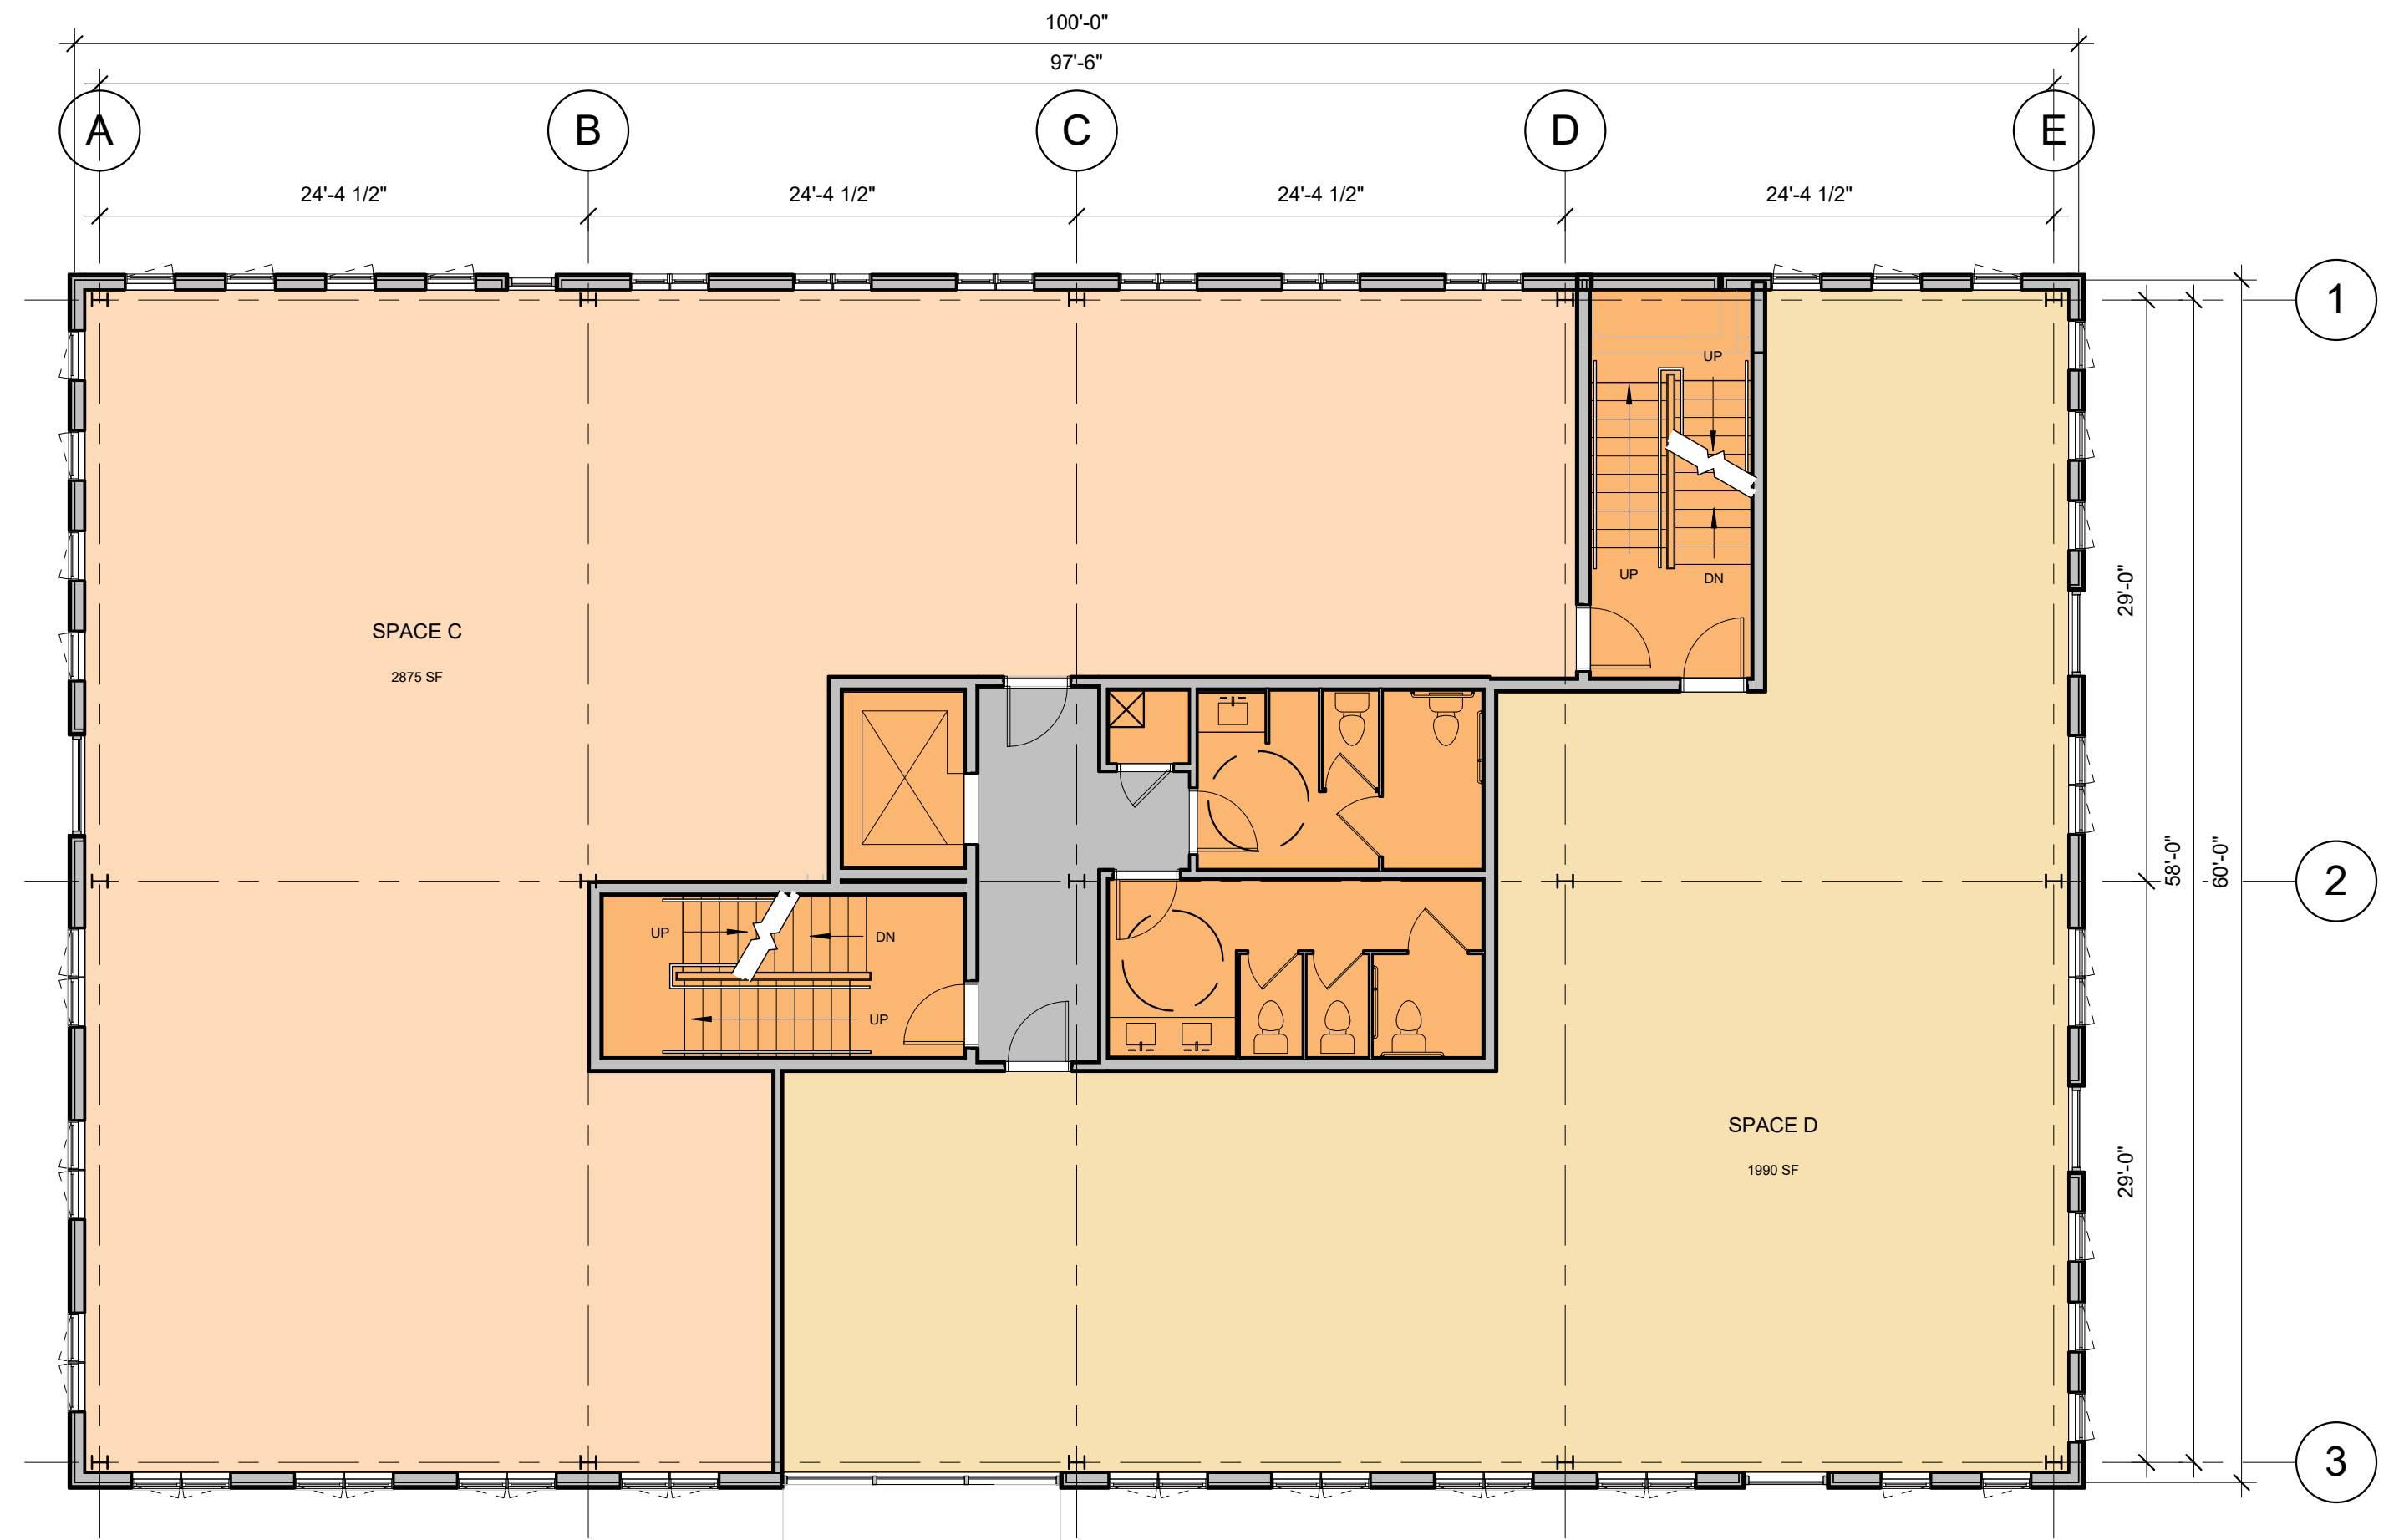

1 TYPICAL UPPER FLOOR
1/8" = 1'-0"

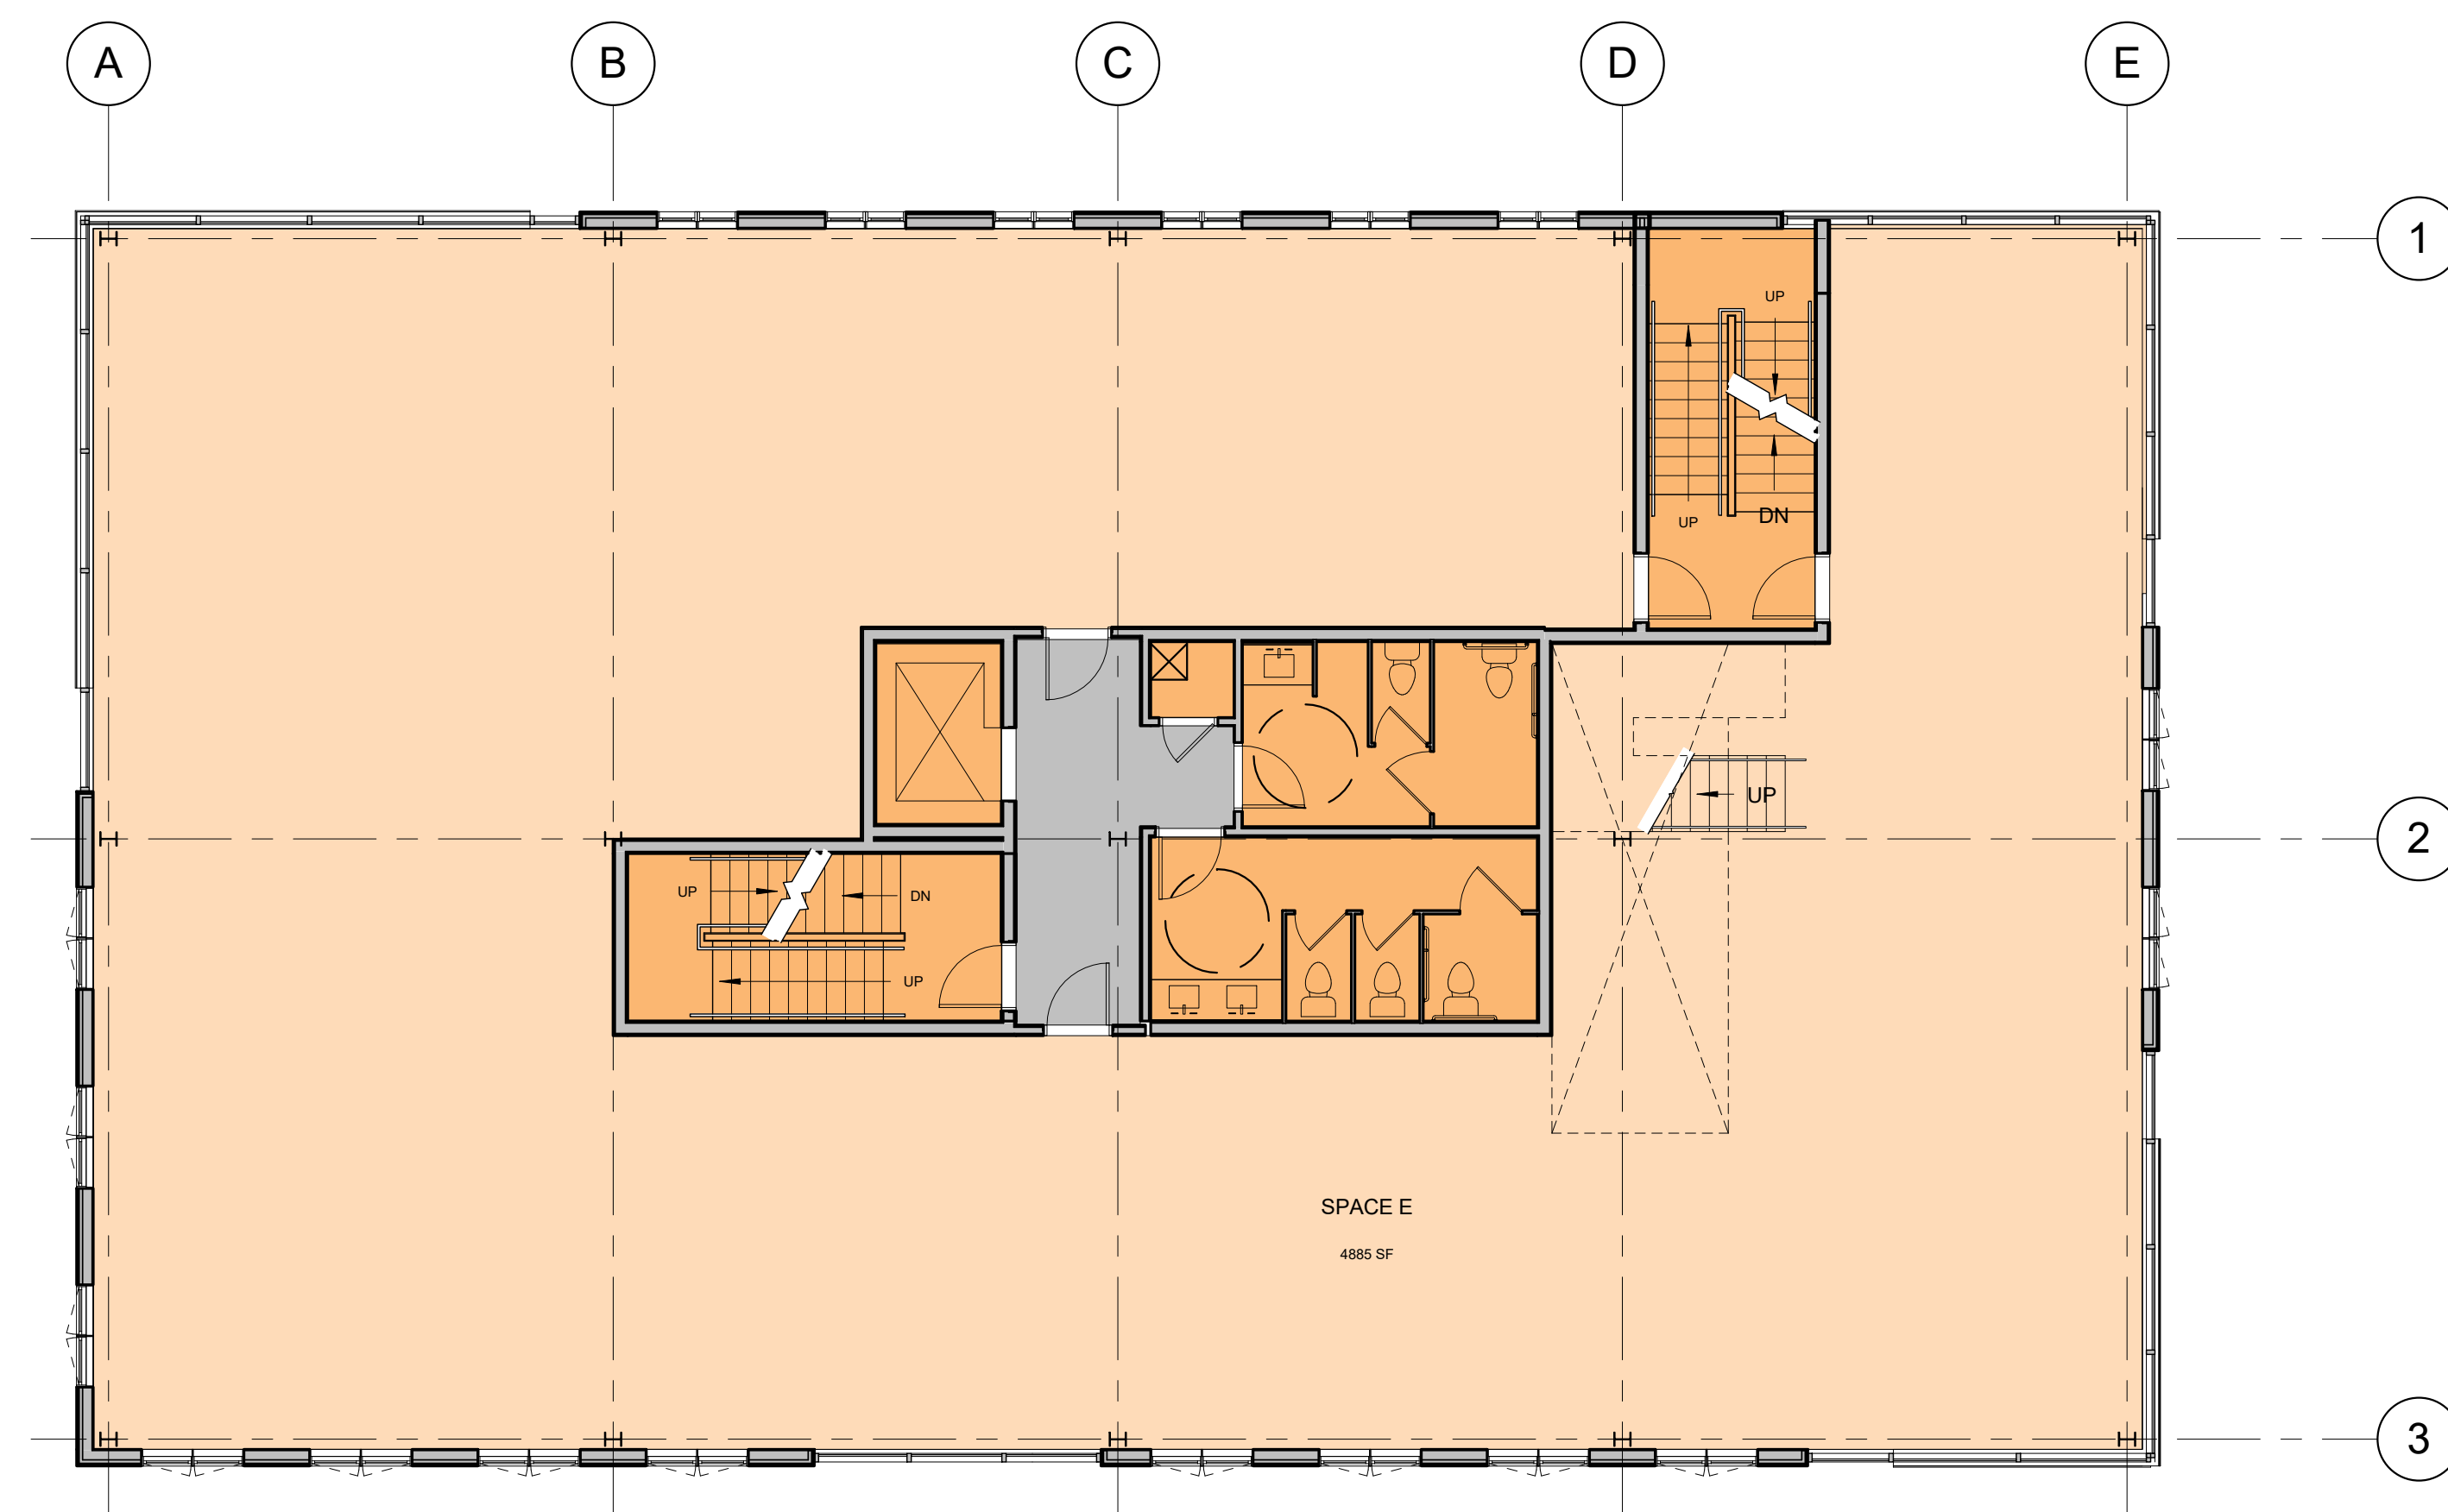

3 3RD FLOOR
1/8" = 1'-0"

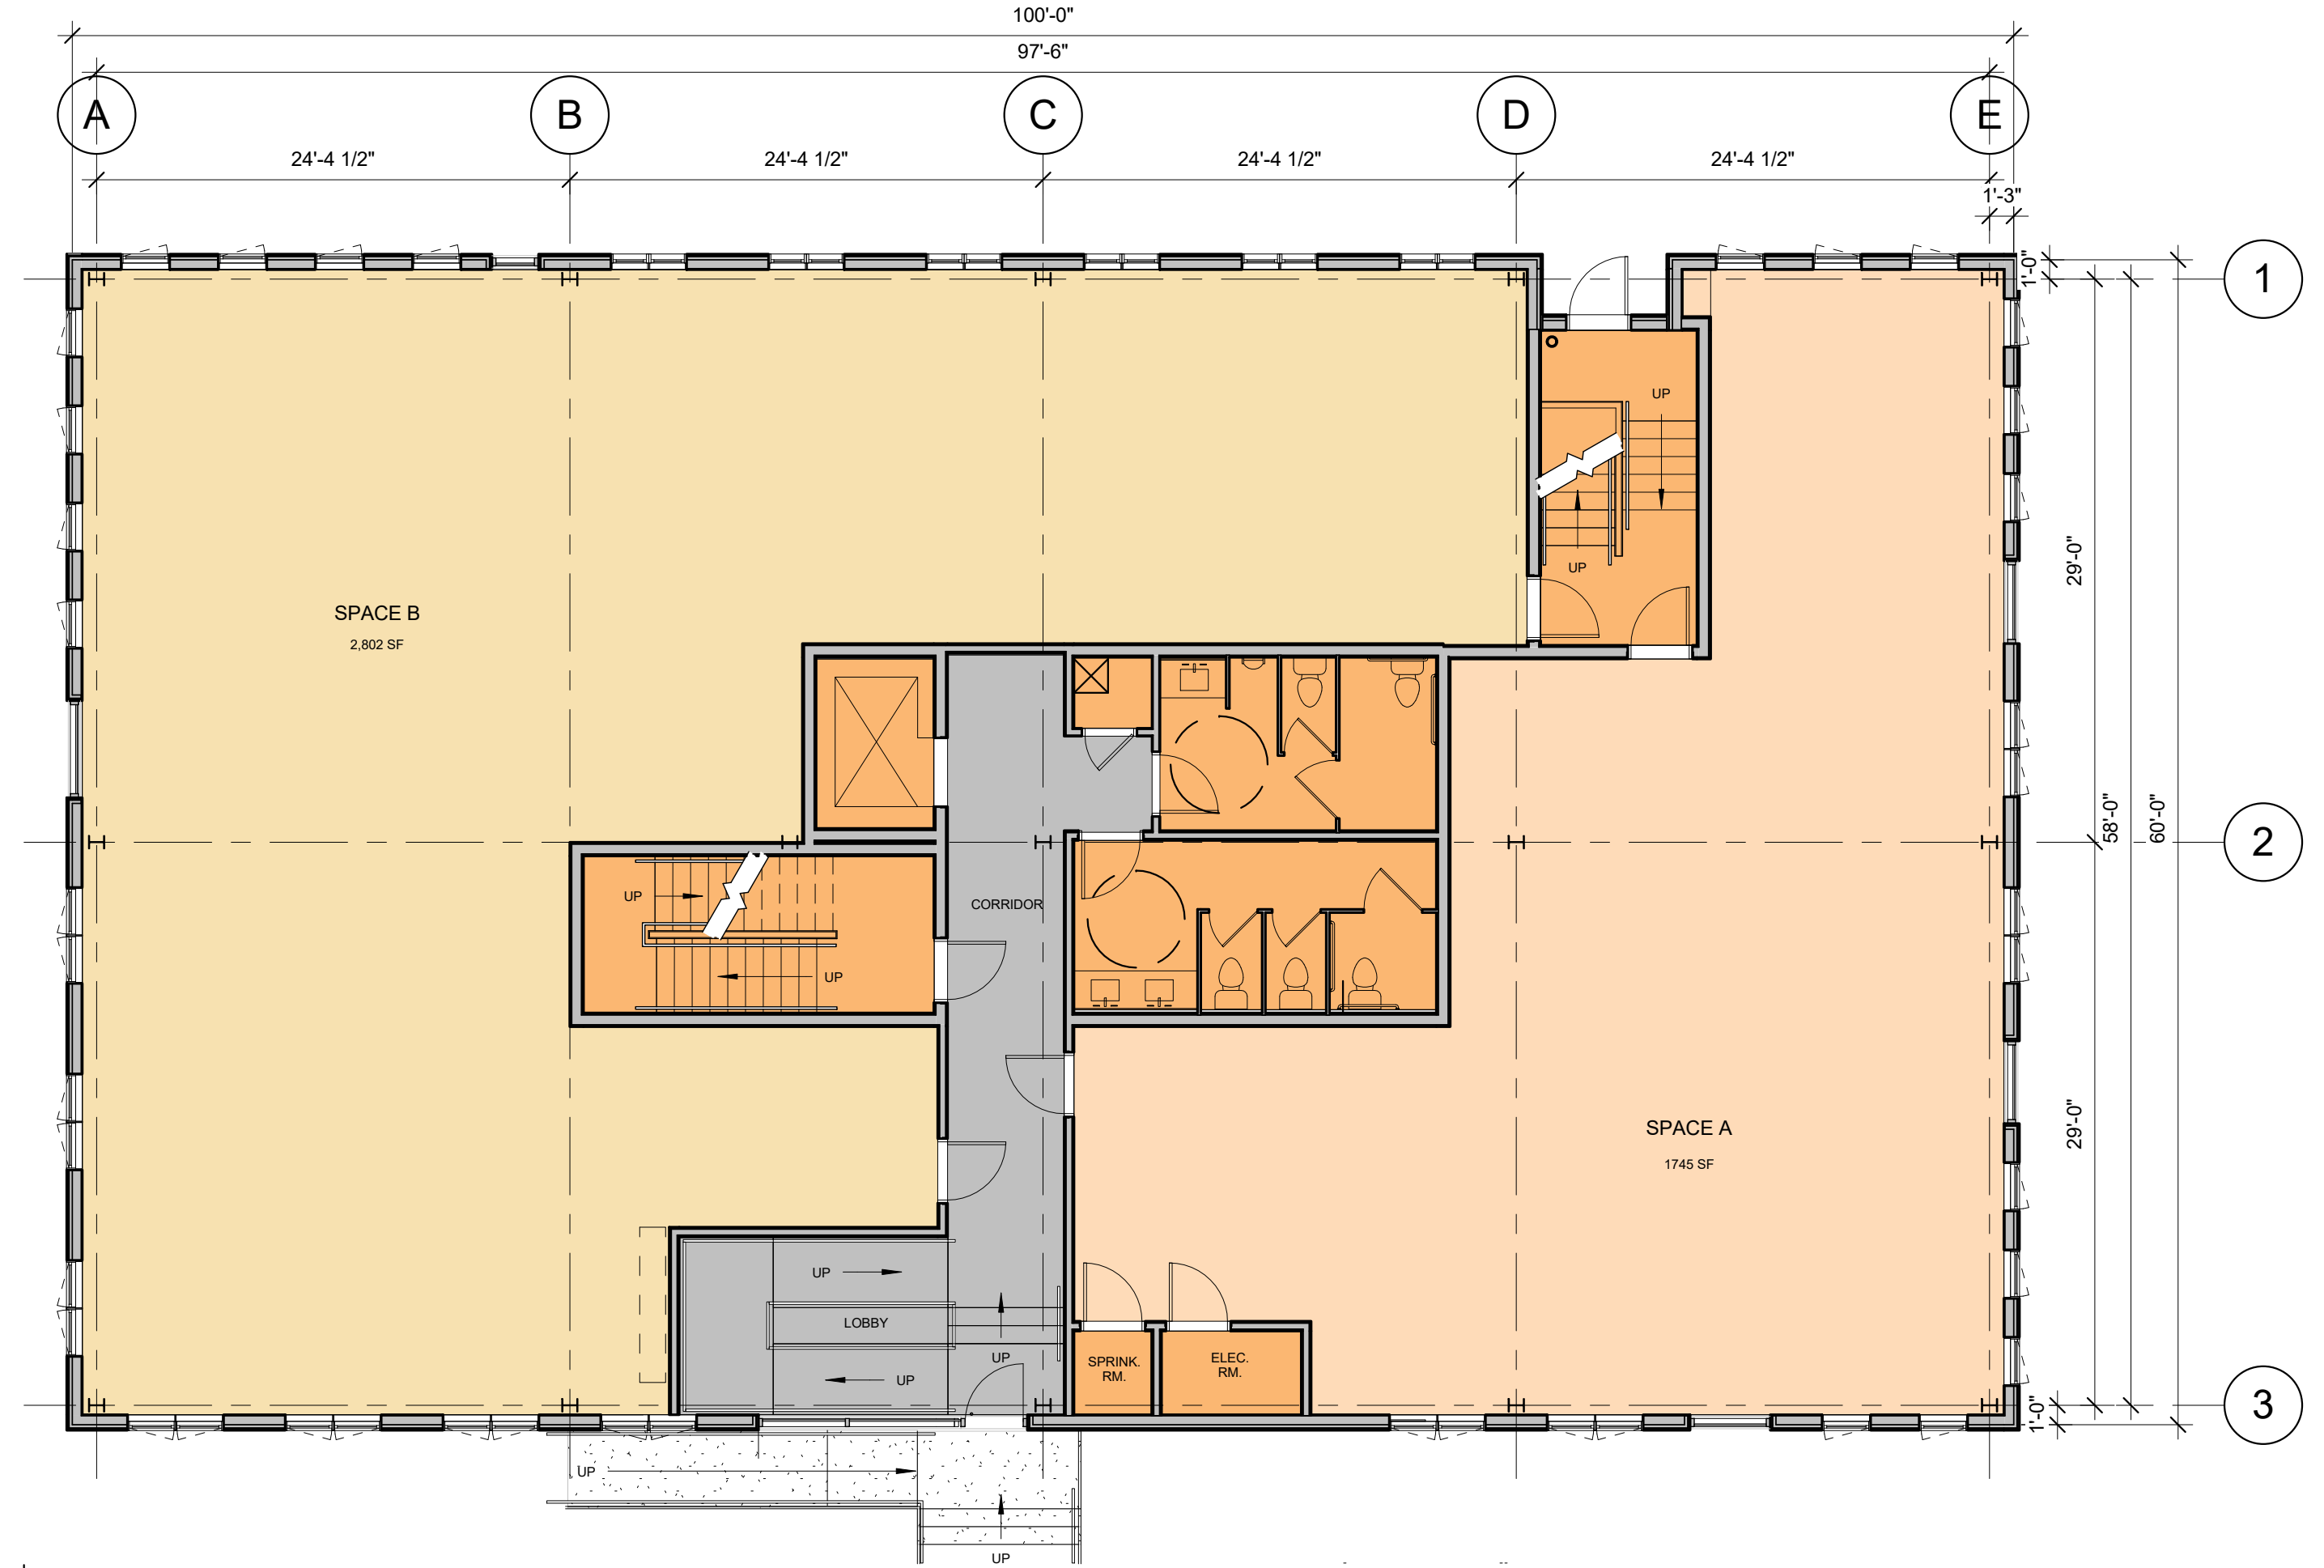

2 1ST FLOOR
1/8" = 1'-0"

GROSS SF: 6,094 SQ FT
FLOOR RENTABLE AREA : 5510 SQ FT
FLOOR USABLE AREA : 4996 SQ FT

WIDGERY WHARF - BUILDING C

PORTLAND, MAINE

Phase 1
building

APRIL 26, 2016

A1.1

