


EXISTING SIGNAGE



EXISTING SIGN
16.00" X 16.00"

OLD LETTERING
4.00" X 6.00"

PROPOSED SIGNAGE

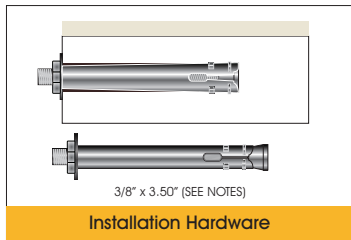

LETTERING 4.00" X 4.00"



1

2

EXISTING SIGNAGE



PROPOSED SIGNAGE



3