

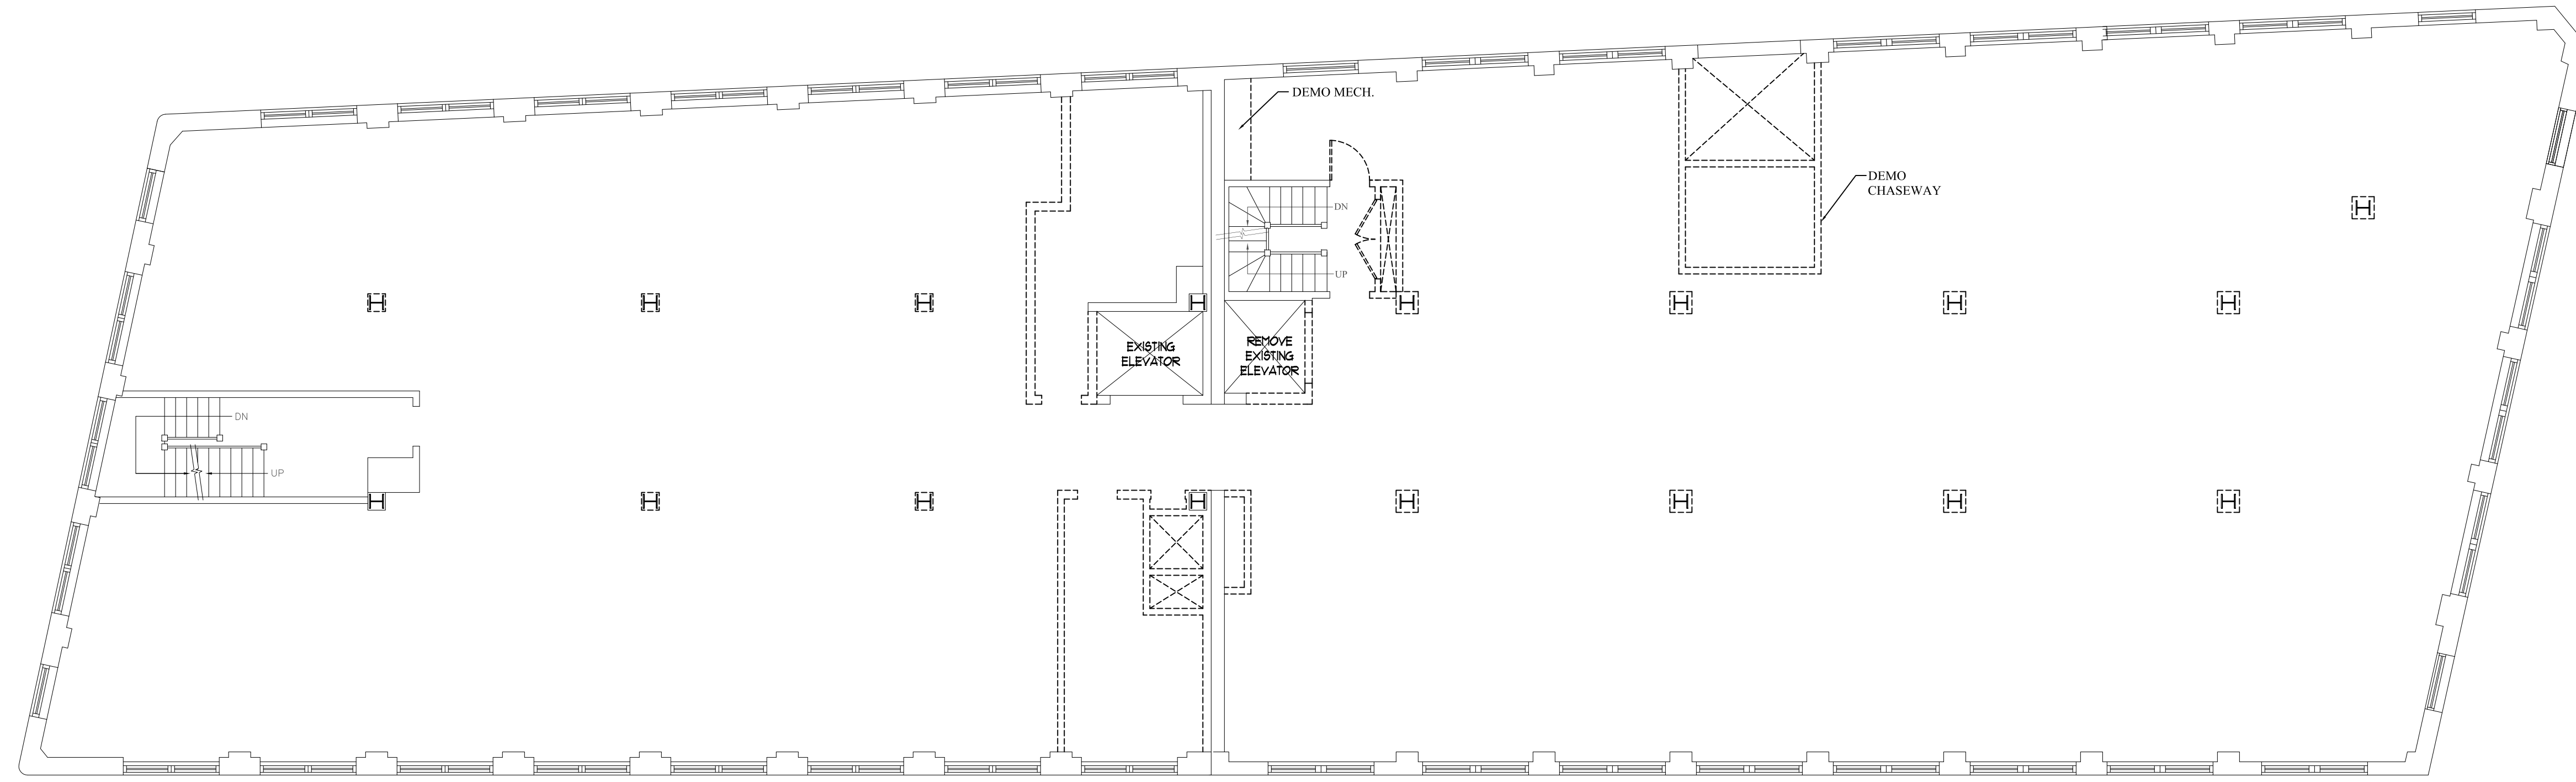


4 | FOURTH DEMO PLAN  
SCALE: 1/8"=1'-0"

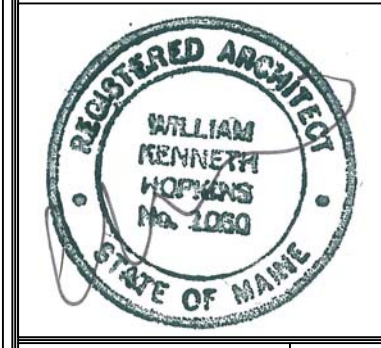

3 | THIRD DEMO PLAN  
SCALE: 1/8"=1'-0"

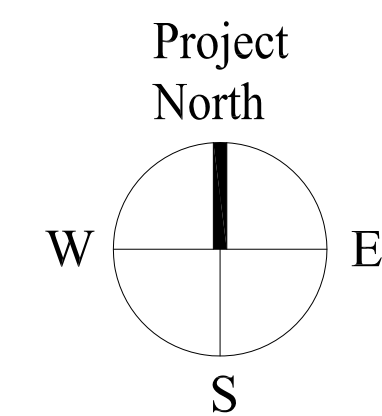

Prepared For:  
**GRAND METRO BUILDERS  
OF NEW YORK**  
25 South Service Road, Suite 300  
Jericho, New York

Consulting Engineer:

Architect:  
**ARCHETYPE**  
architects  
48 Union Wharf Portland, Maine 04101  
(207) 772-6022 Fax (207) 772-4056

Project:  
**390 CONGRESS ST.**  
390 CONGRESS ST.  
PORTLAND, MAINE

Revisions:  
Issued for Partial Permit - 2-14-2011

Date: 14 February 2011  
Scale: 1/8" = 1'-0"  
**PARTIAL BUILDING PERMIT  
DEMO PLANS**

**D1.03**