



3 BEAM DEMO DTL @ 5TH FL. DECK (4TH FL. HALL)
3/4" = 1'-0"

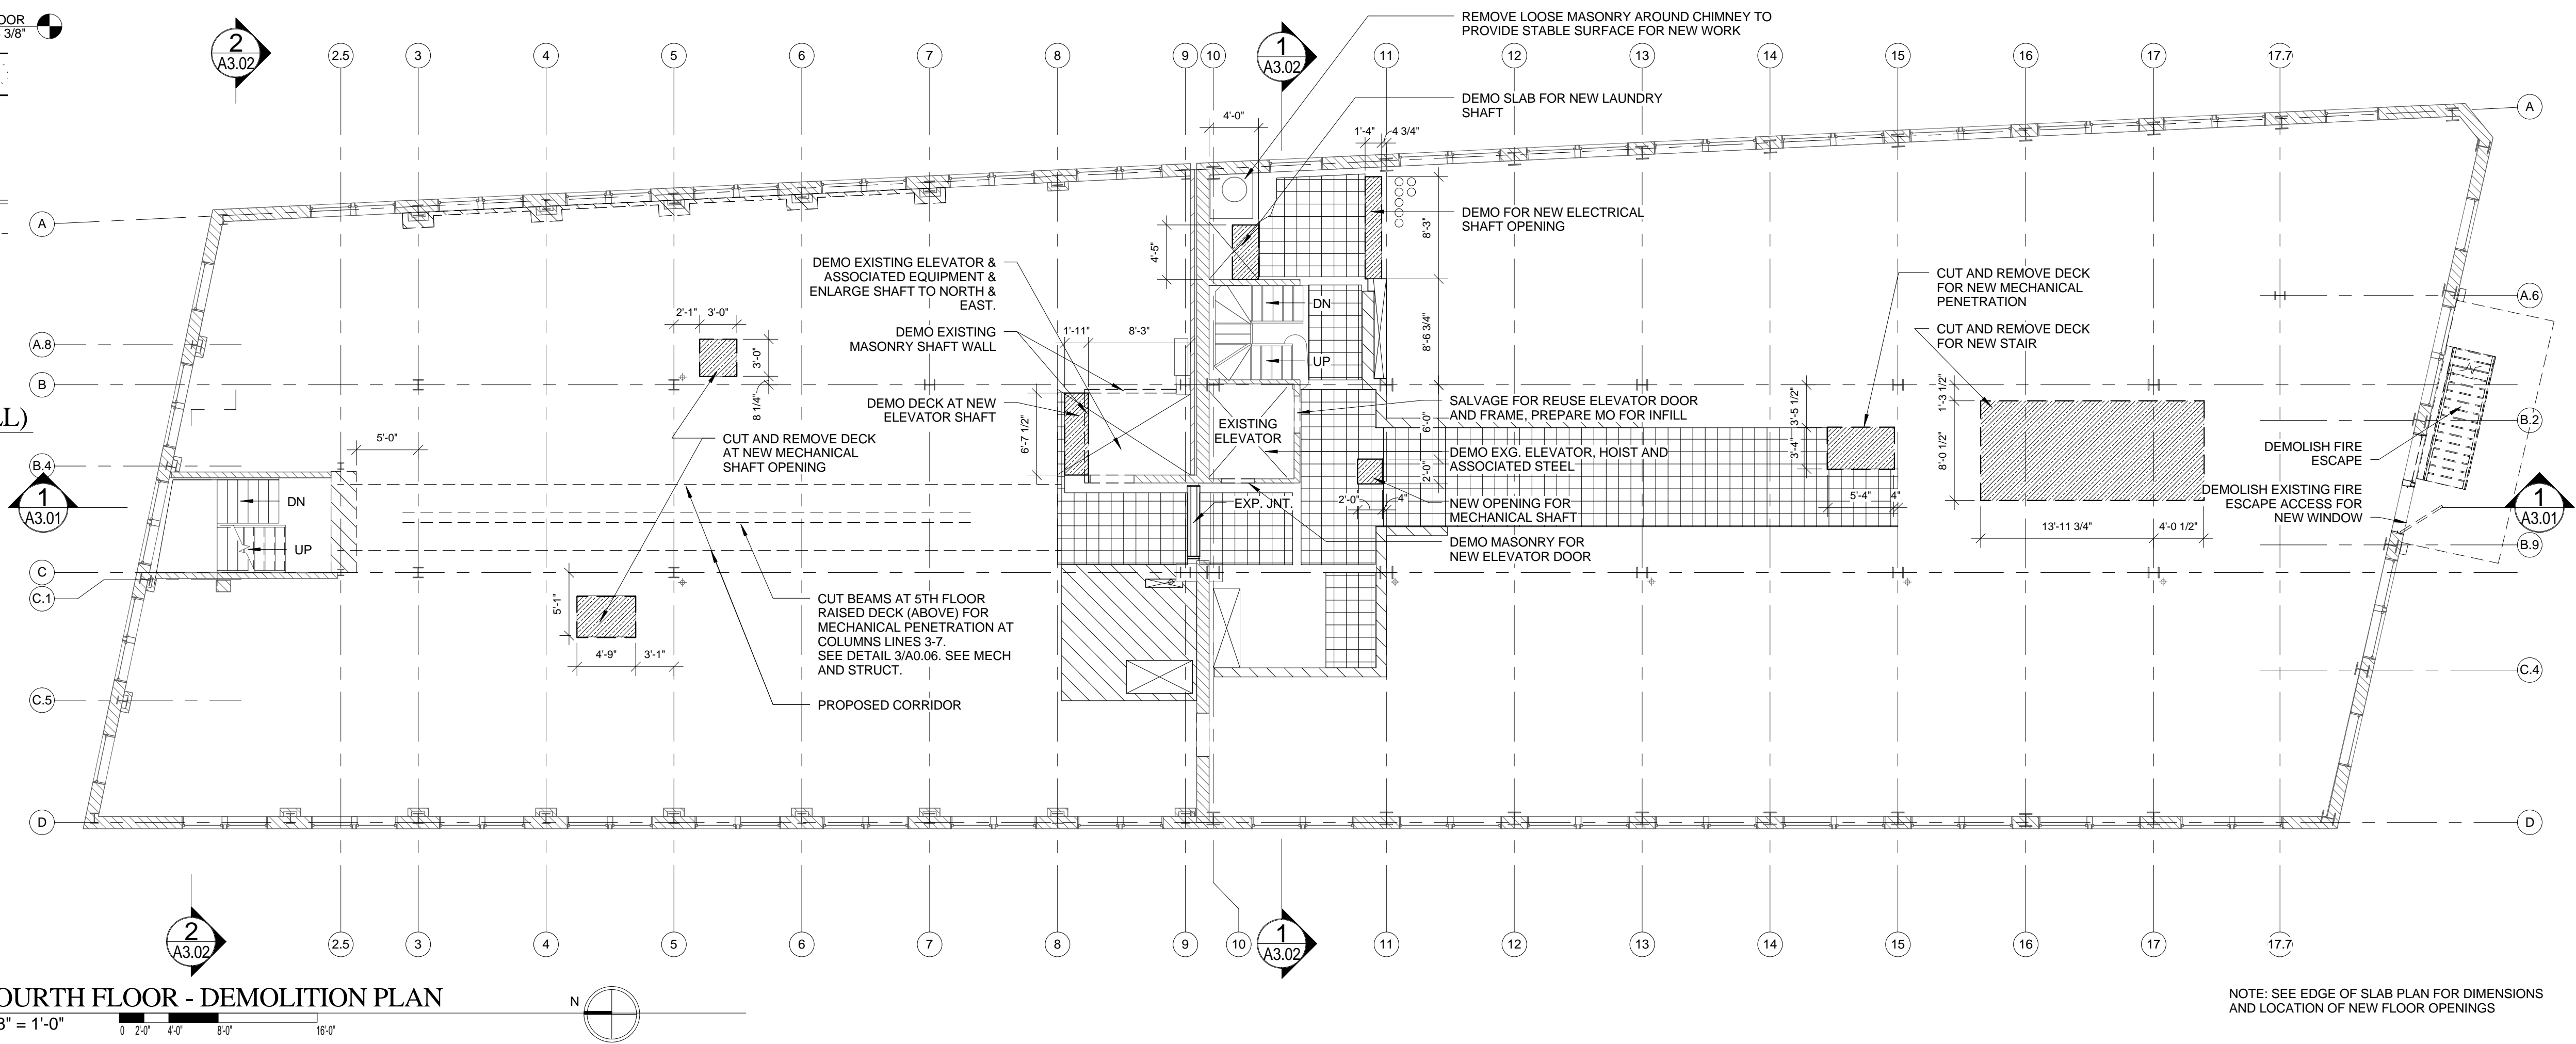

2 FOURTH FLOOR - DEMOLITION PLAN
1/8" = 1'-0"

NOTE: SEE EDGE OF SLAB PLAN FOR DIMENSIONS AND LOCATION OF NEW FLOOR OPENINGS

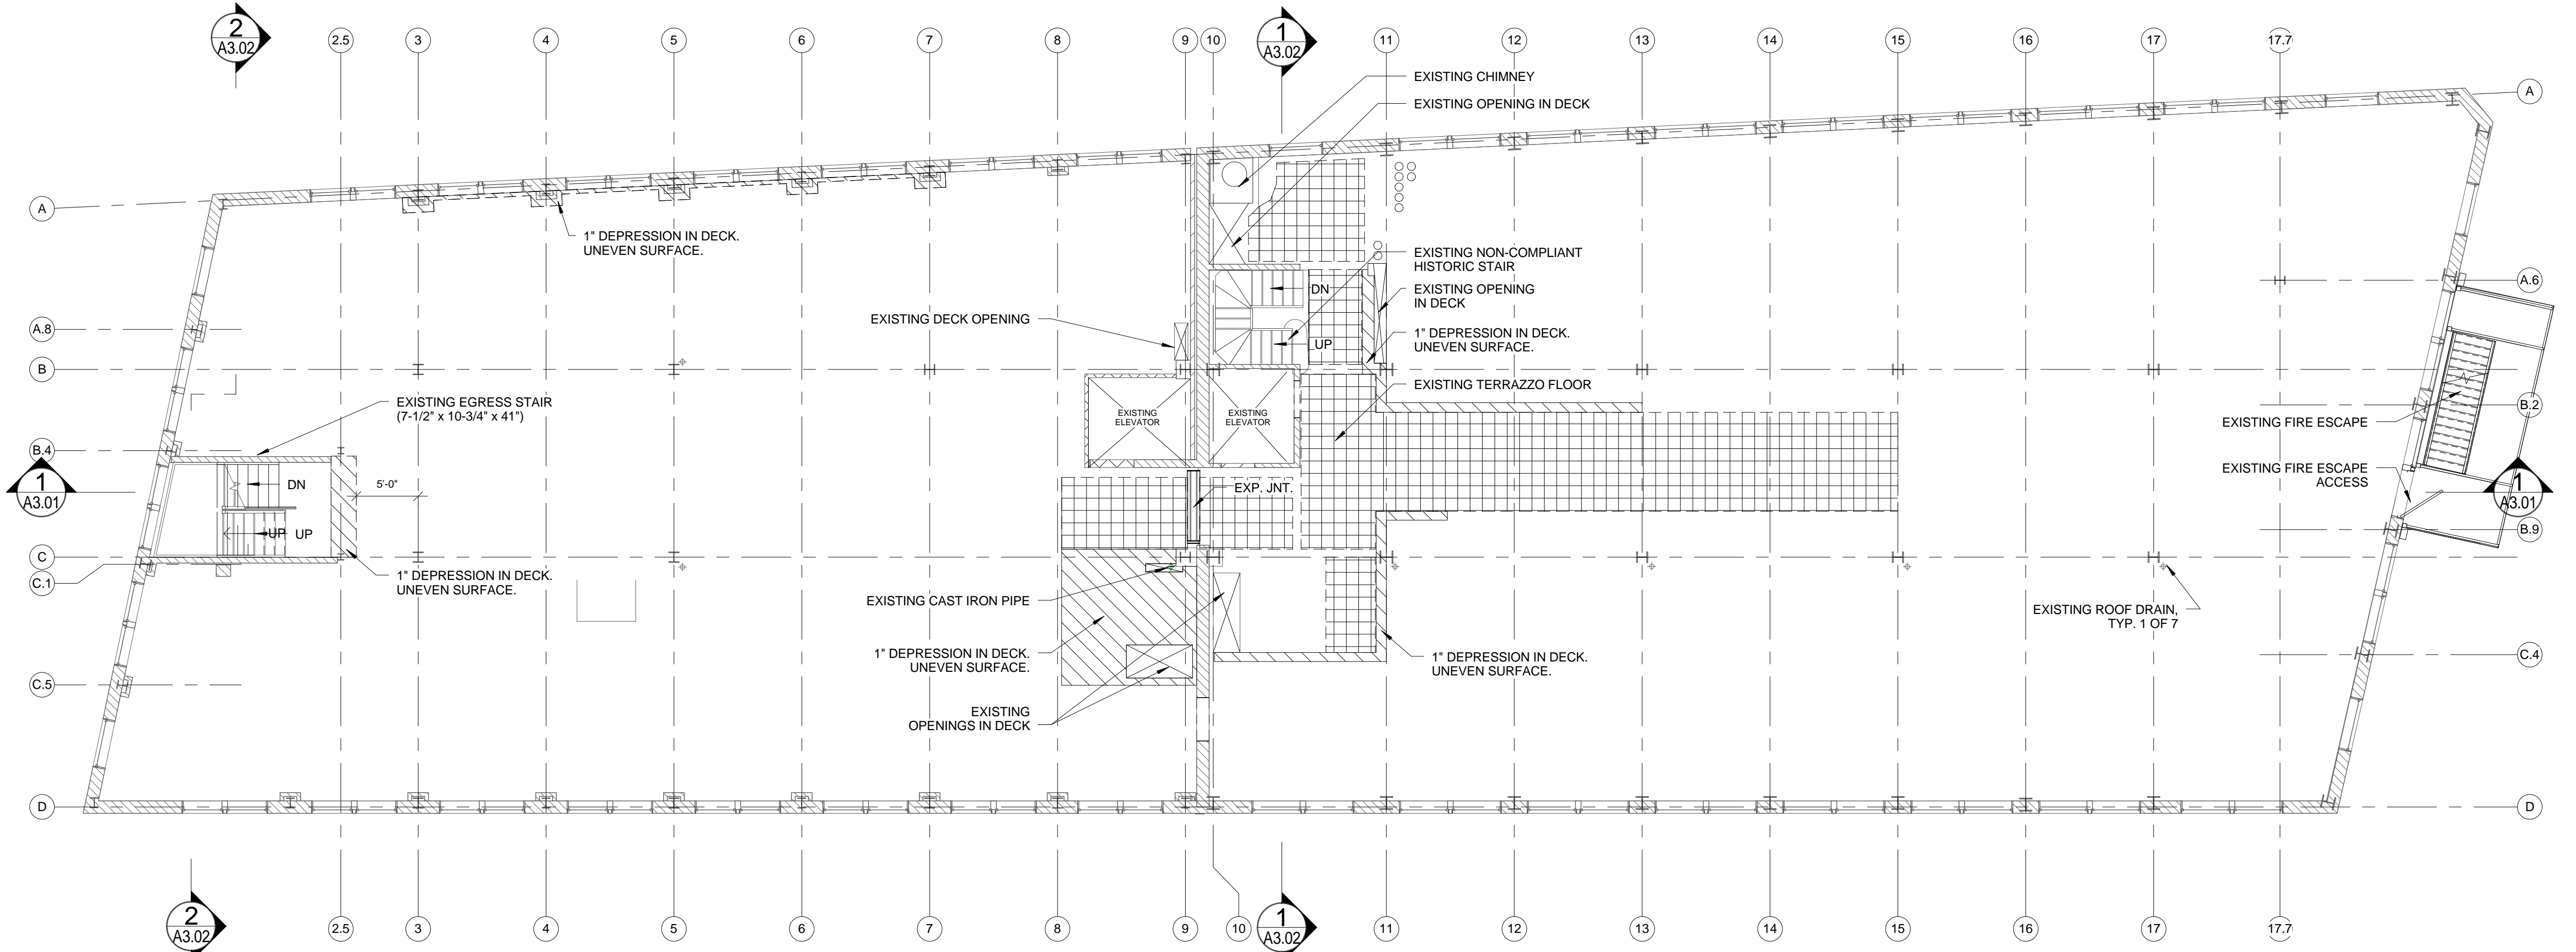

1 FOURTH FLOOR - EXISTING CONDITIONS
1/8" = 1'-0"

Prepared For:
119 Development, LLC
P.O. Box 7486
Portland, ME 04112

Consultant:
ARCHETYPE architects
48 Union Wharf Portland, Maine 04101
(207) 772-6022 Fax (207) 772-4056

Project:
PRESS HOTEL
390 CONGRESS STREET
PORTLAND, ME 04101

Revisions:
2 13_09-09 60% Marriott Sub. & Pric.
3 13_10-14 Issue for Bid & Marriott Revw

Date: 14 OCT 13
Scale: As indicated
FOURTH FLOOR EXISTING AND DEMOLITION PLANS

A0.06