


2 SIXTH FLOOR - DEMOLITION PLAN


1/8" = 1'-0" 0 2'-0" 4'-0" 8'-0" 16'-0"

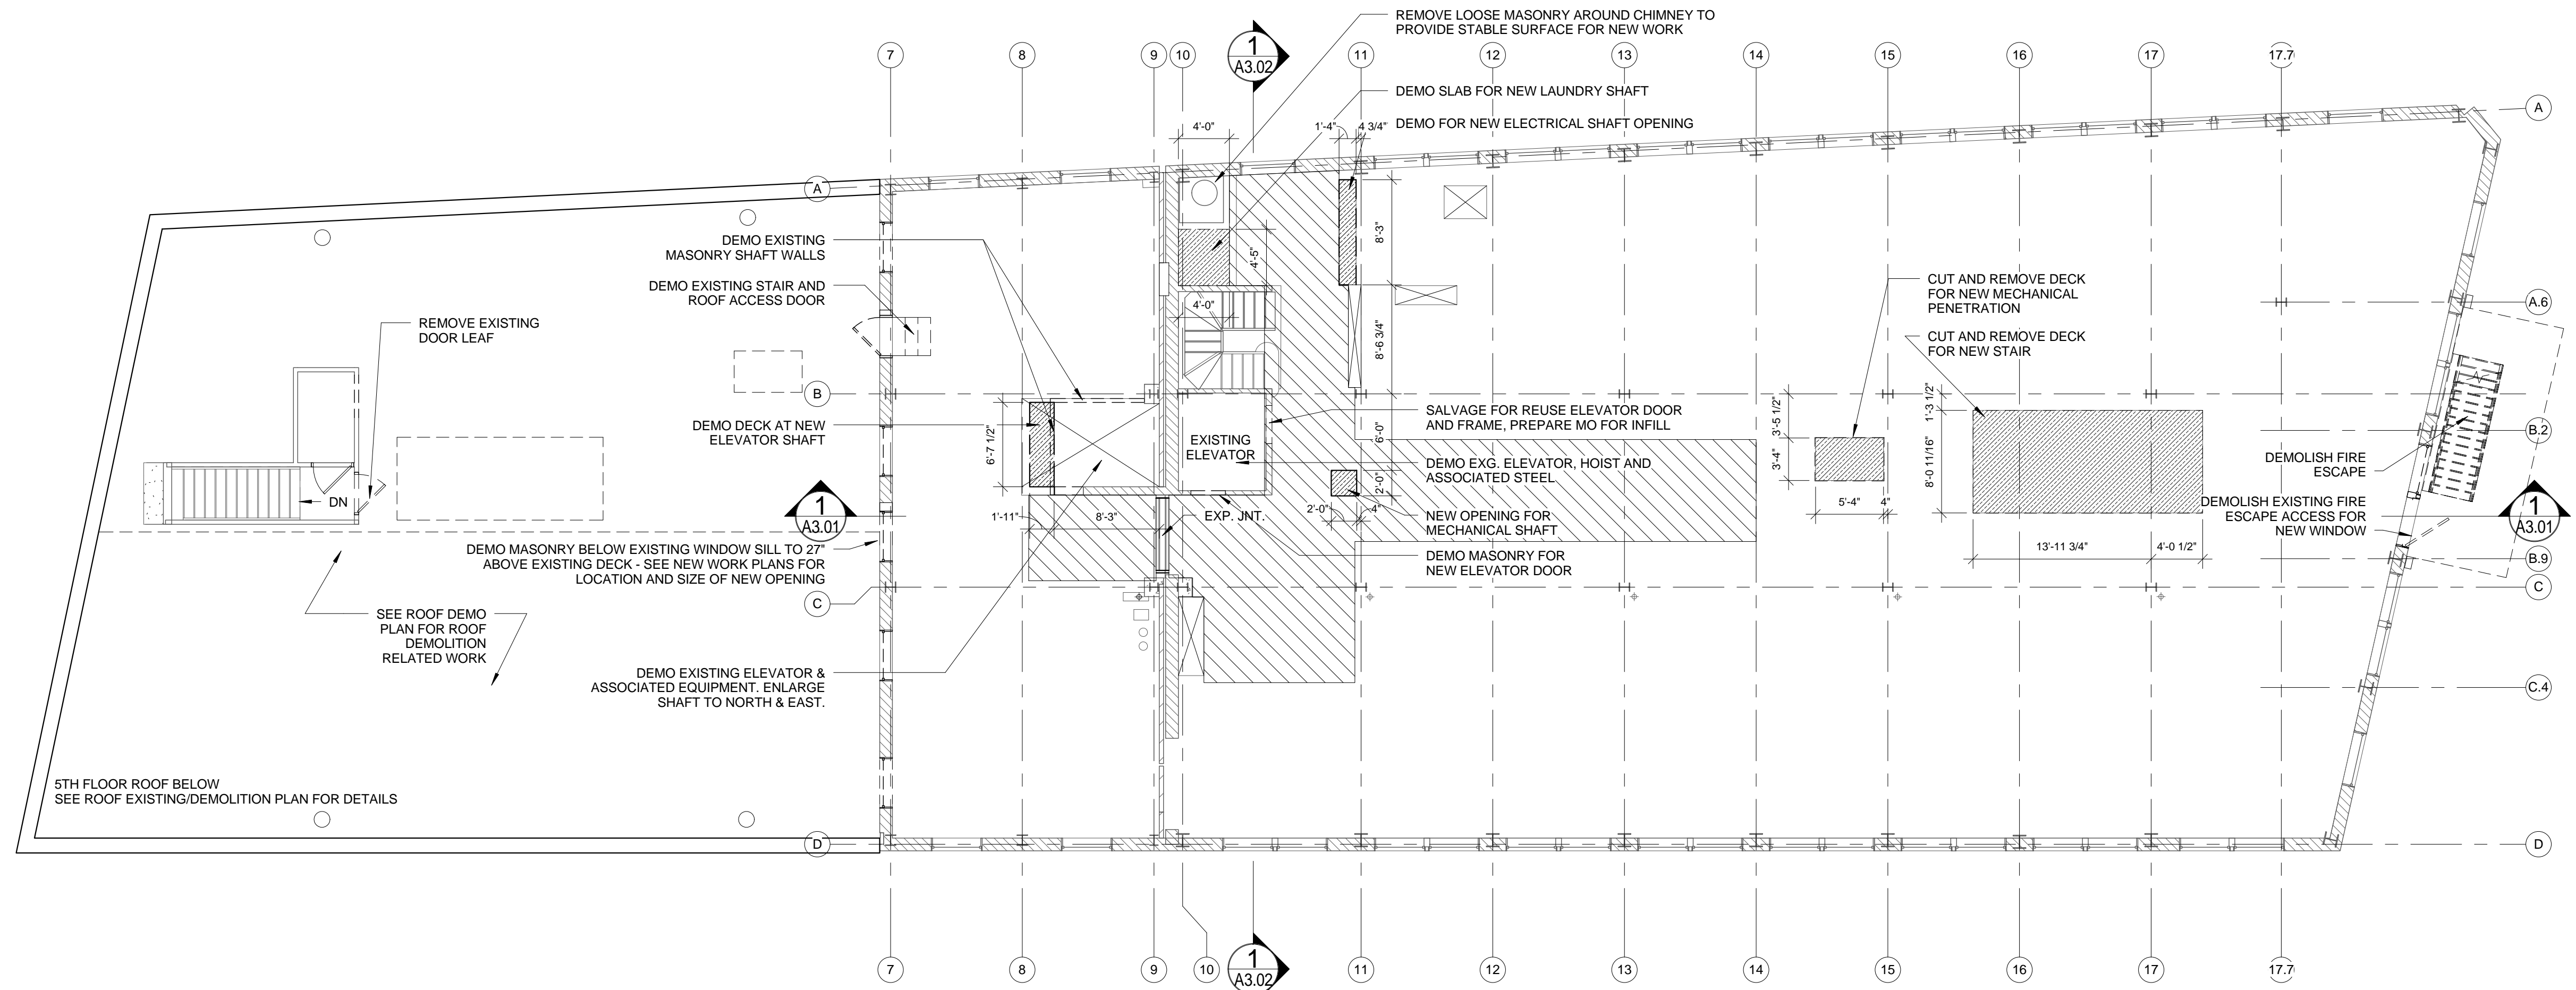

NOTE: SEE EDGE OF SLAB PLAN FOR DIMENSIONS AND LOCATION OF NEW FLOOR OPENINGS

1 SIXTH FLOOR - EXISTING CONDITIONS

1/8" = 1'-0" 0 2'-0" 4'-0" 8'-0" 16'-0"

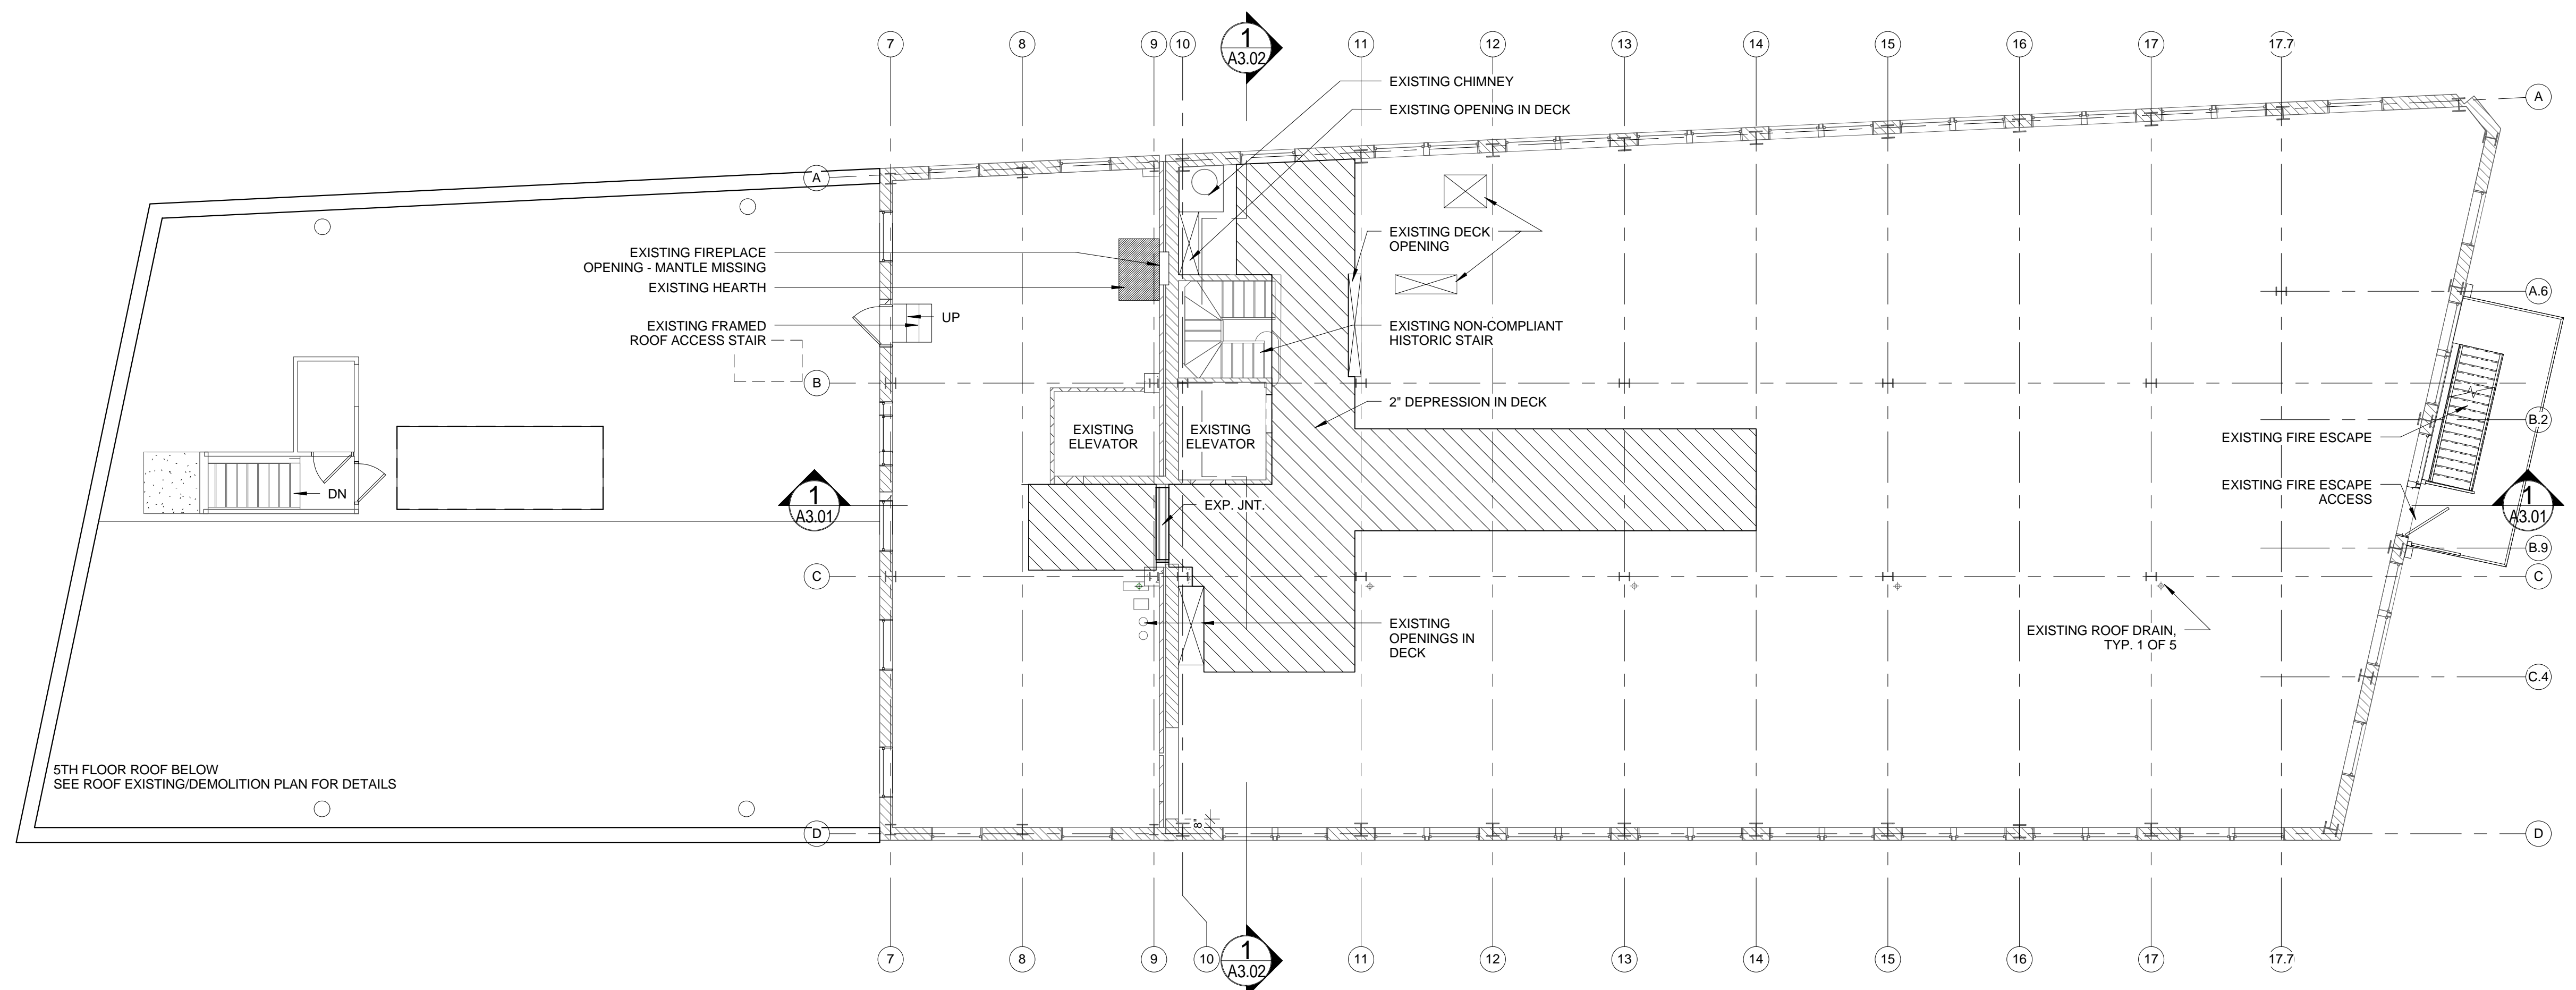

Prepared For:
119 Development, LLC
P.O. Box 7486
Portland, ME 04112

Architect:
ARCHETYPE architects
48 Union Wharf Portland, Maine 04101
(207) 772-6022 Fax (207) 772-4056

Project:
PRESS HOTEL
390 CONGRESS STREET
PORTLAND, ME 04101

Revisions:
2 13_09-09 60% Marriott Sub. & Pric.
3 13_10-14 Issue for Bid & Marriott Revw

Date: 14 OCT 13
Scale: 1/8" = 1'-0"
SIXTH FLOOR EXISTING AND DEMOLITION PLANS

A0.08