


2 SIXTH FLOOR - EDGE OF SLAB PLAN
1/8" = 1'-0"

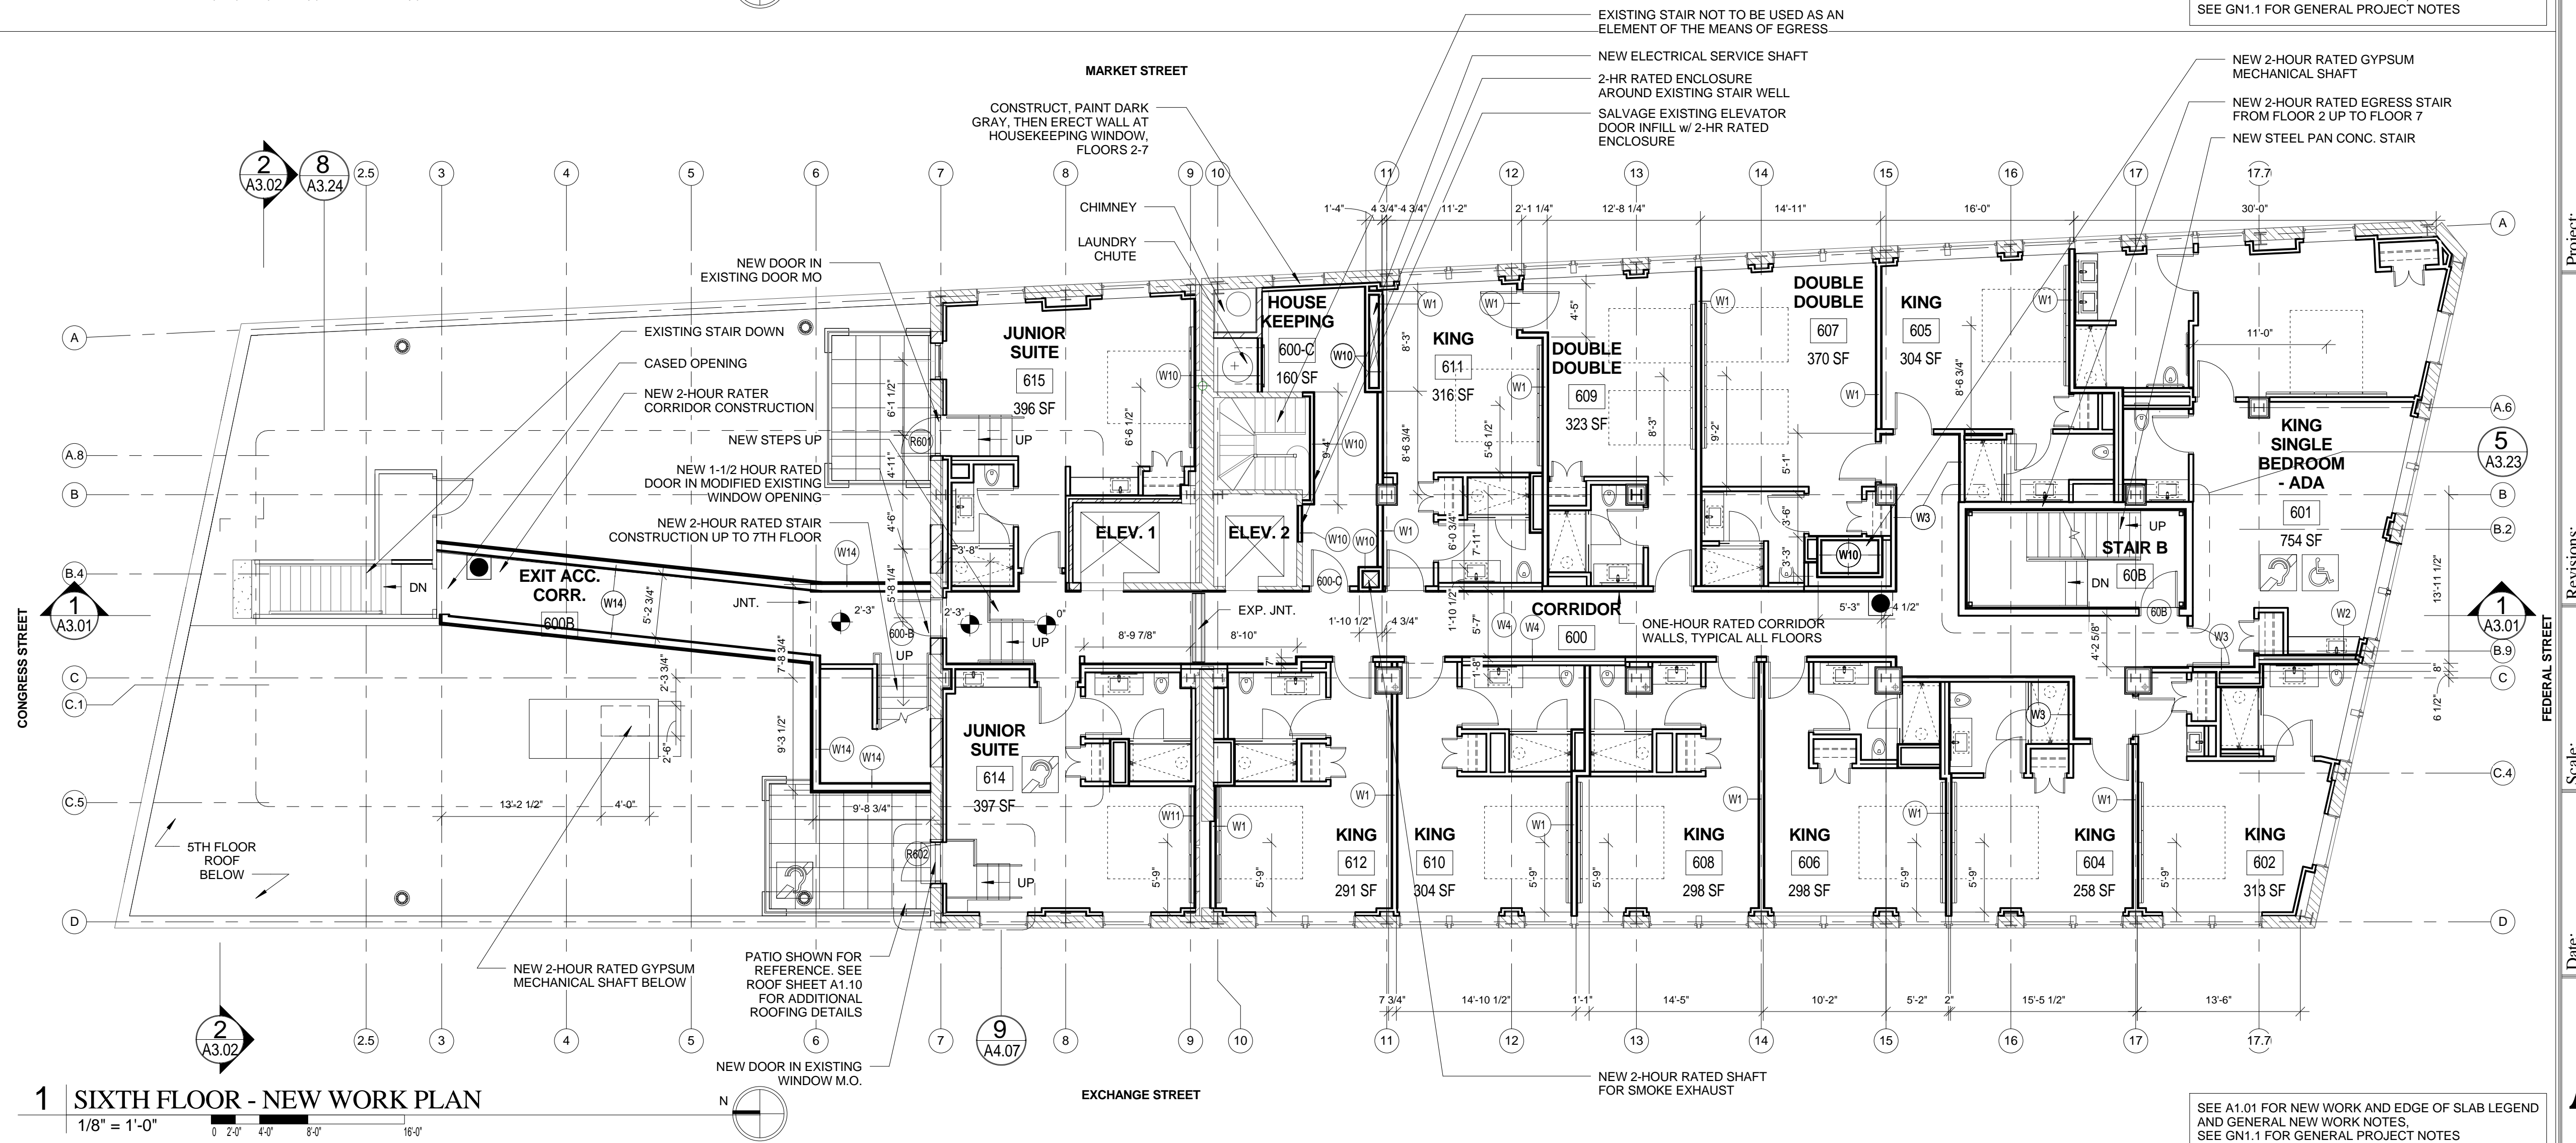

1 SIXTH FLOOR - NEW WORK PLAN
1/8" = 1'-0"

SEE A1.01 FOR NEW WORK AND EDGE OF SLAB LEGEND AND GENERAL NEW WORK NOTES.
SEE GN1.1 FOR GENERAL PROJECT NOTES

SEE A1.01 FOR NEW WORK AND EDGE OF SLAB LEGEND AND GENERAL NEW WORK NOTES.
SEE GN1.1 FOR GENERAL PROJECT NOTES

Prepared For:
119 Development, LLC
P.O. Box 7486
Portland, ME 04112

Consultant:
ARCHETYPE architects
48 Union Wharf Portland, Maine 04101
(207) 772-6022 Fax (207) 772-4056

Architect:
PRESS HOTEL
390 CONGRESS STREET
PORTLAND, ME 04101

Project:
PRESS HOTEL

Revisions:
1 13_07-01 30% Marriott Submission
2 13_09-09 60% Marriott Sub. & Pric.
3 13_10-14 Issue for Bid & Marriott Revw

Date:
14 OCT 13

A1.08