




**13** ENLARGED BATHROOM - ROOM 318-518 & 320-520  
1/4" = 1'-0"

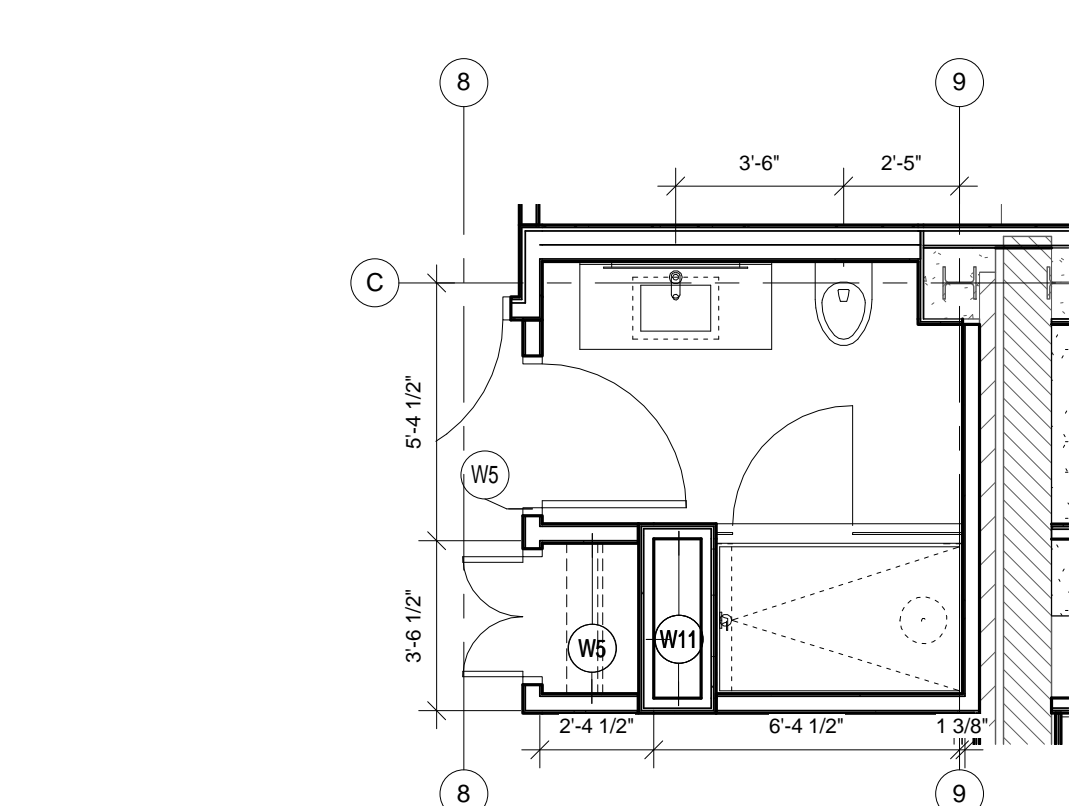


**9** ENLARGED BATHROOM - ROOM 714  
1/4" = 1'-0"

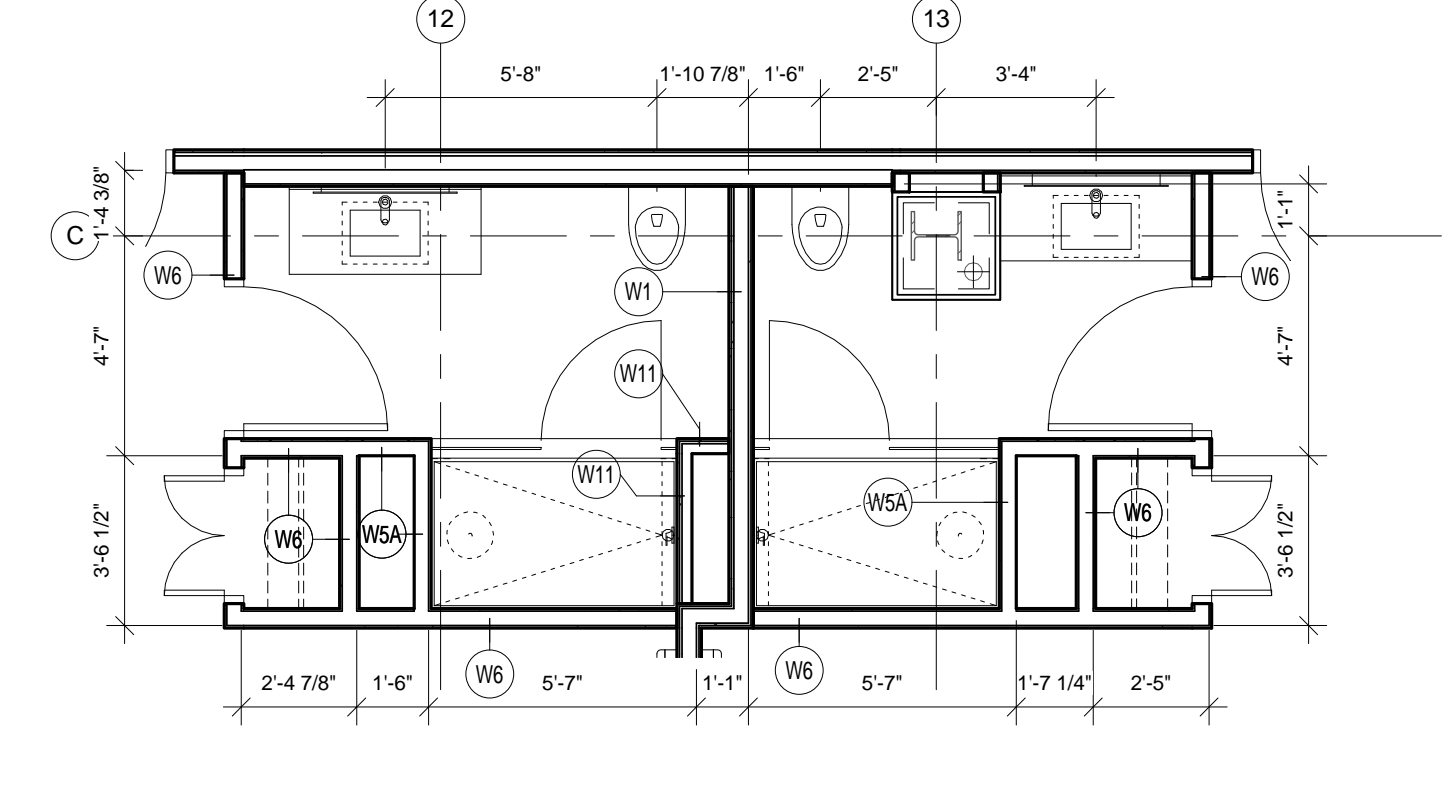


**5** ENLARGED BATHROOM - ROOM 208-708 & 210, 310, 510 - 710  
1/4" = 1'-0"

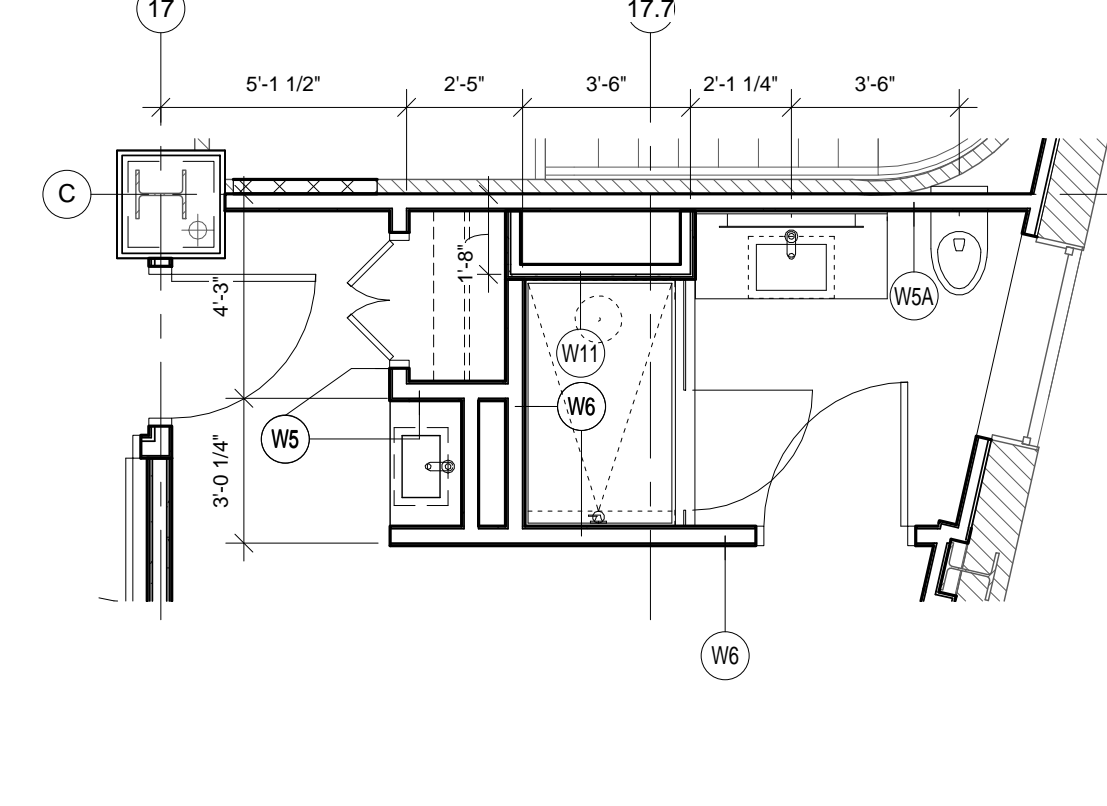


**1** ENLARGED BATHROOM - ROOM 202  
1/4" = 1'-0"

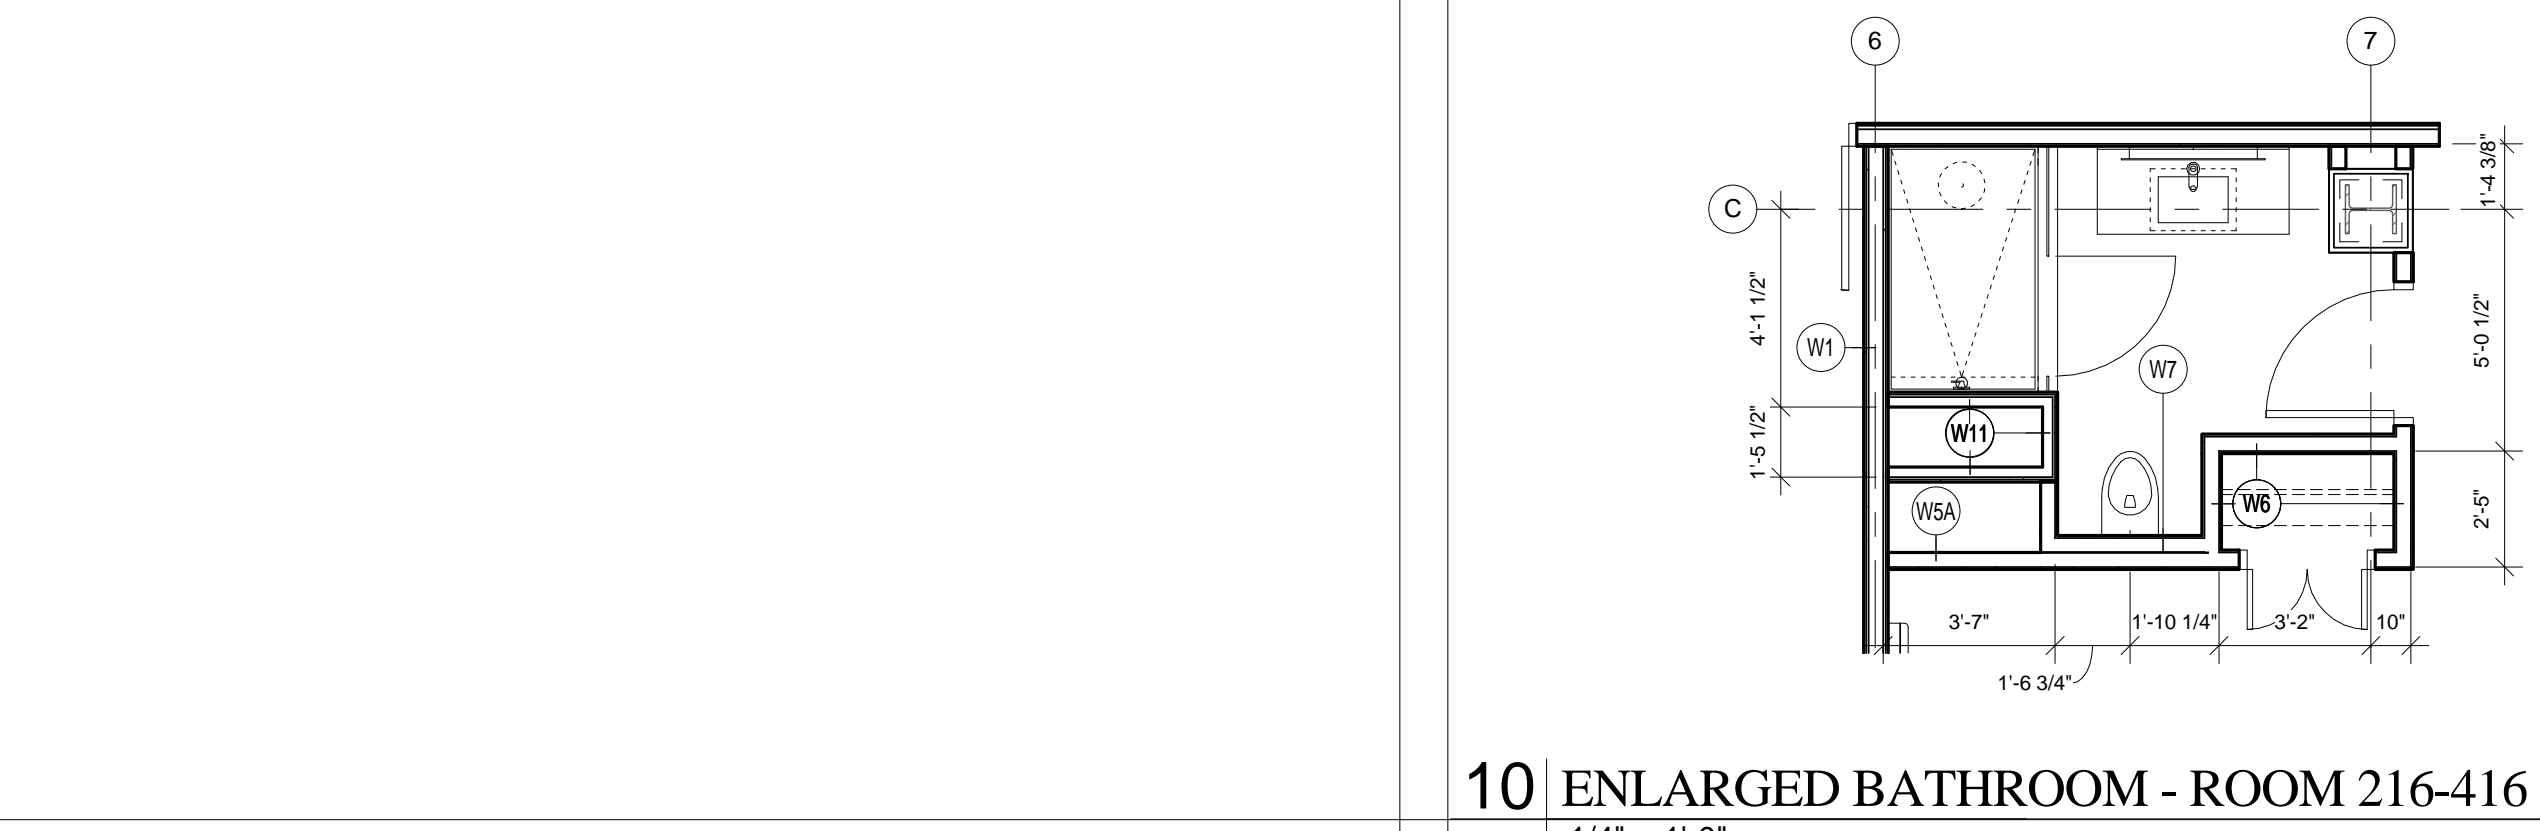


**10** ENLARGED BATHROOM - ROOM 216-416  
1/4" = 1'-0"

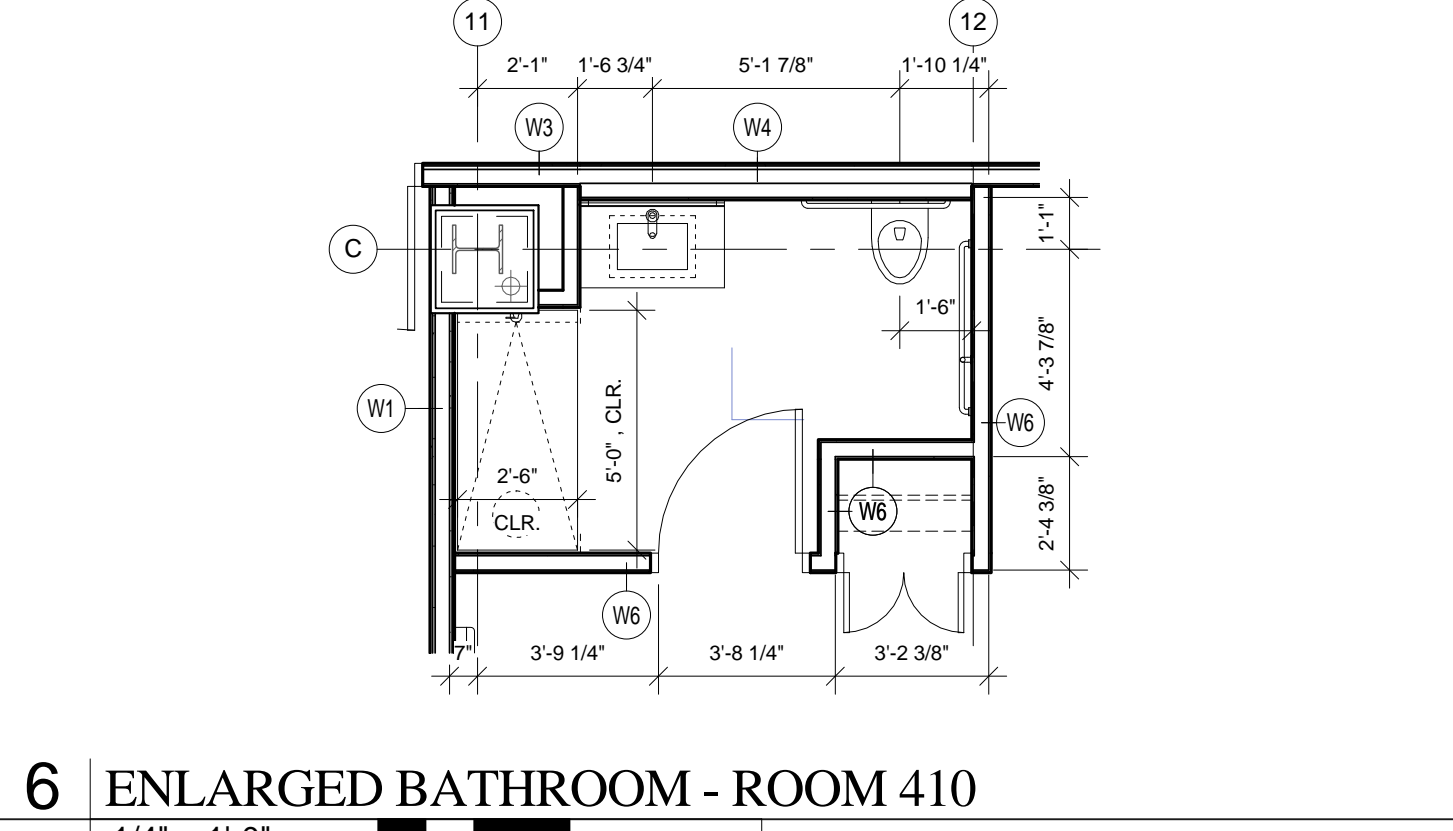


**6** ENLARGED BATHROOM - ROOM 410  
1/4" = 1'-0"

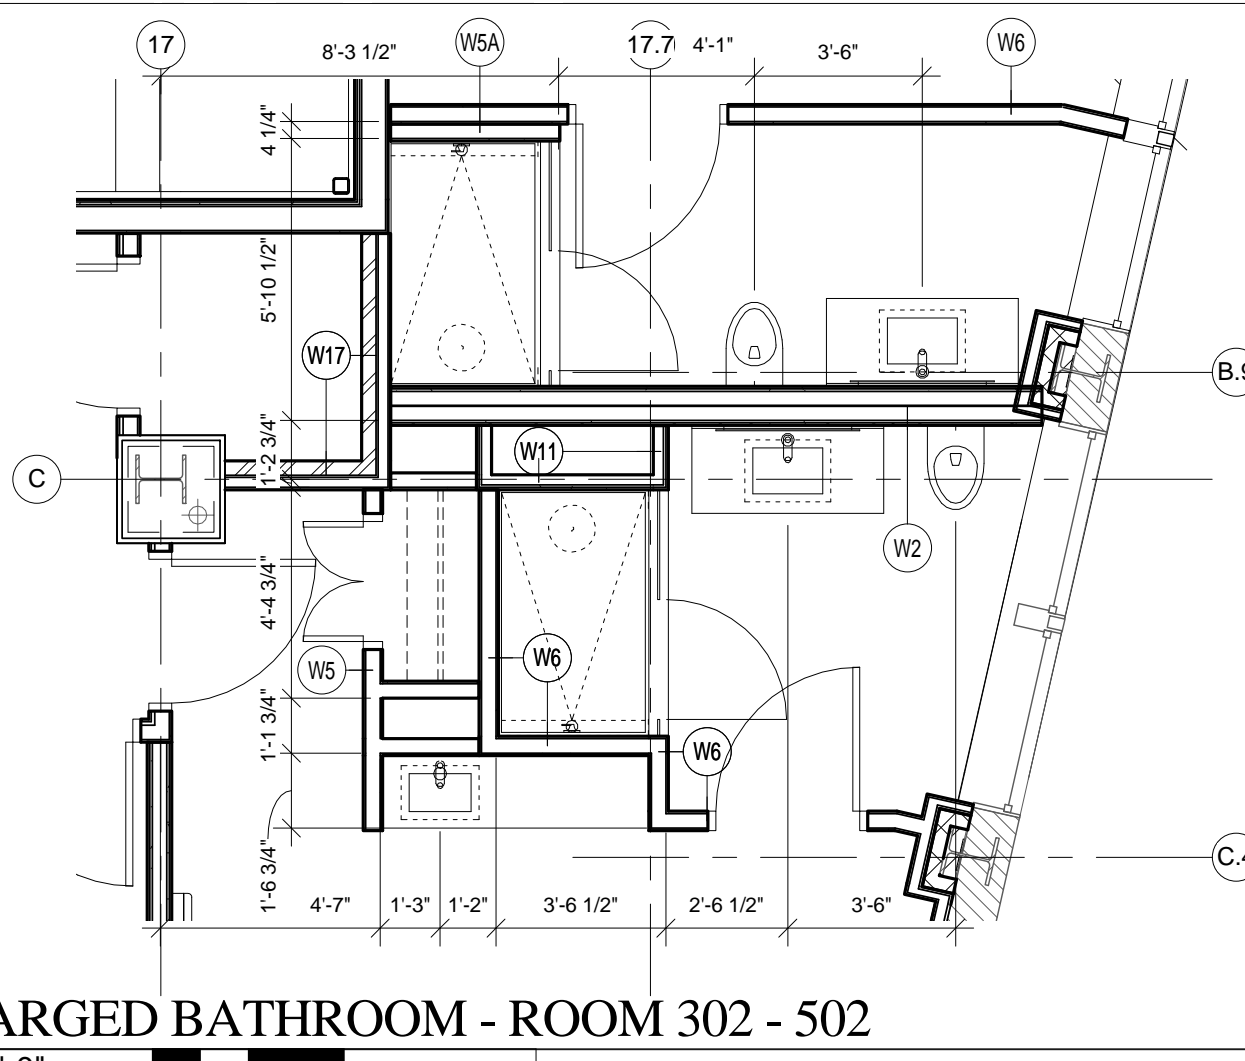


**2** ENLARGED BATHROOM - ROOM 302 - 502  
1/4" = 1'-0"

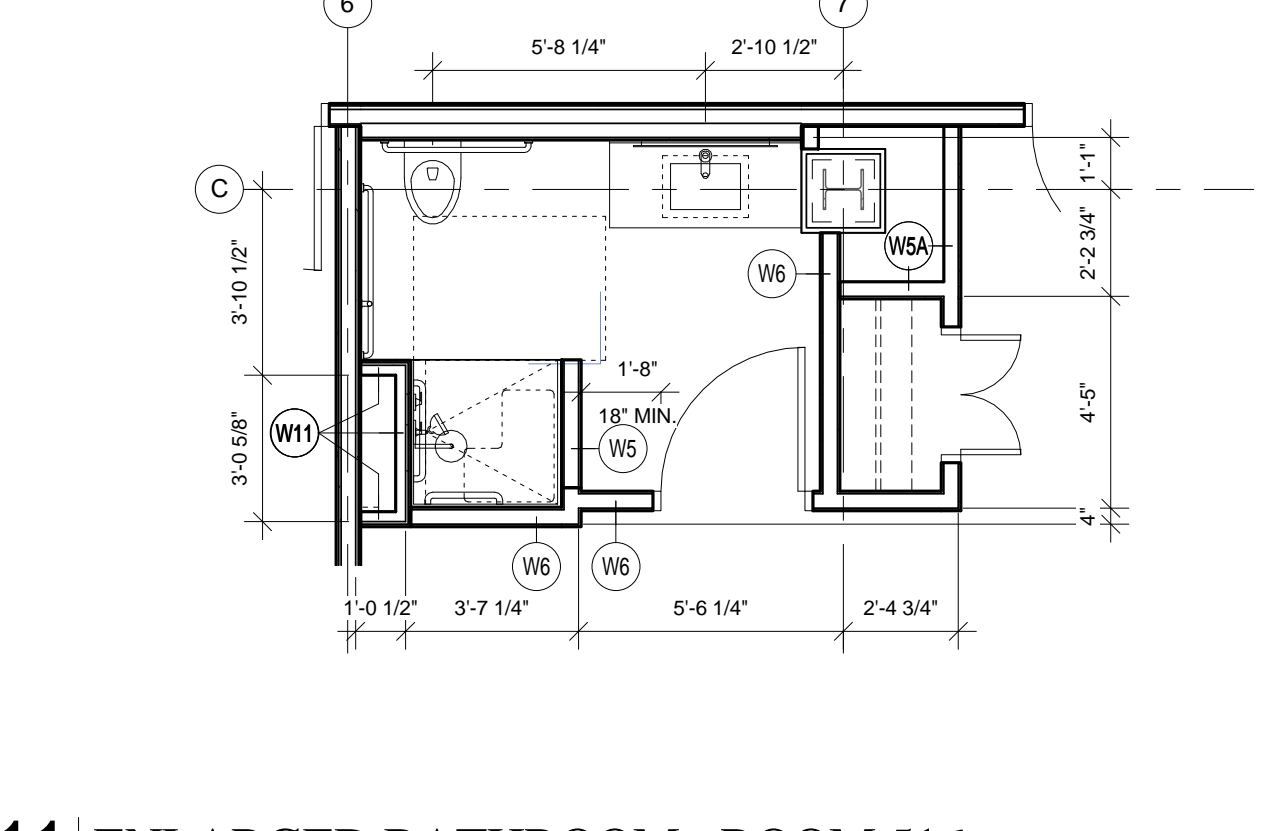


**11** ENLARGED BATHROOM - ROOM 516  
1/4" = 1'-0"

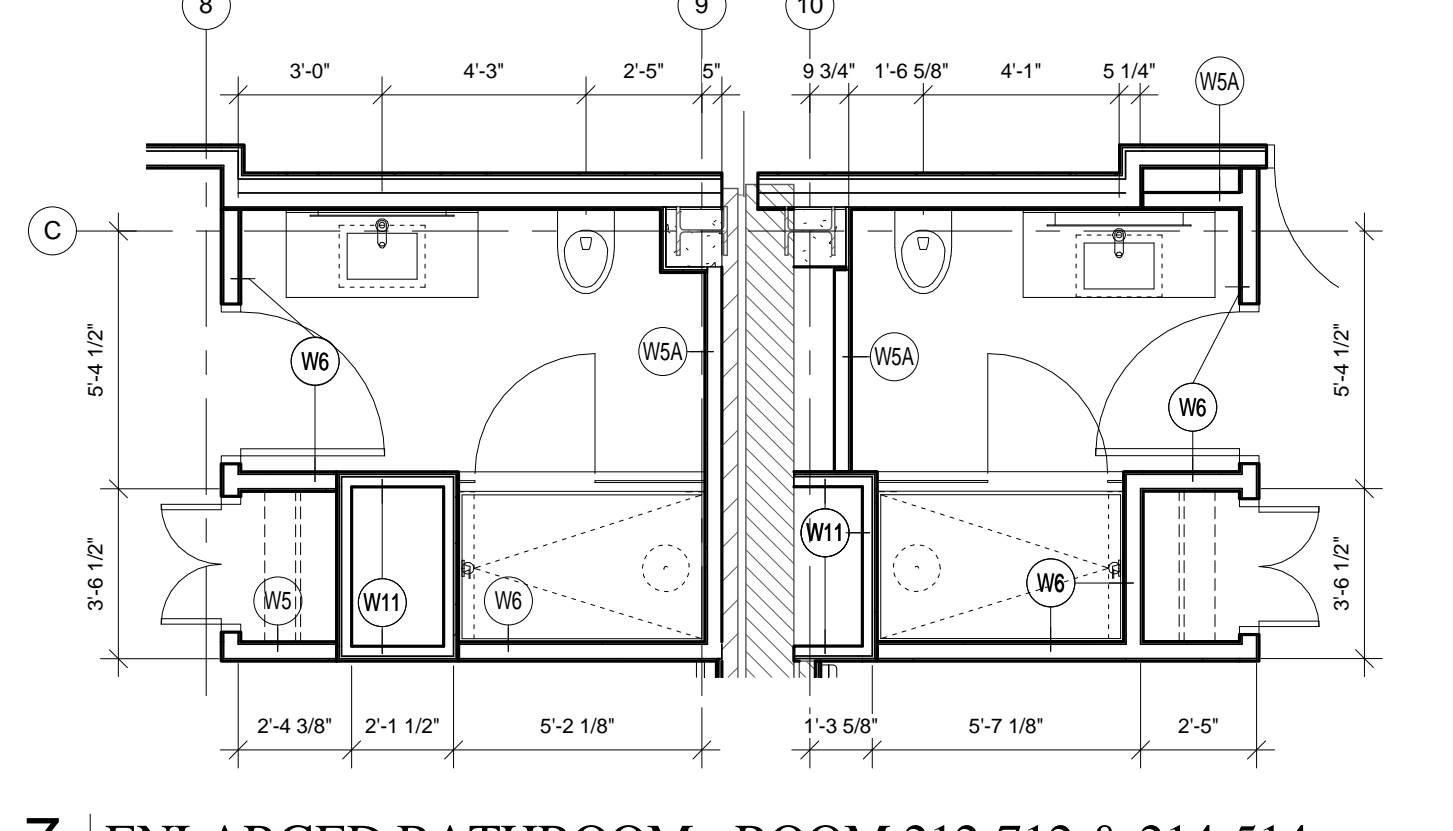


**7** ENLARGED BATHROOM - ROOM 212-712 & 214-514  
1/4" = 1'-0"

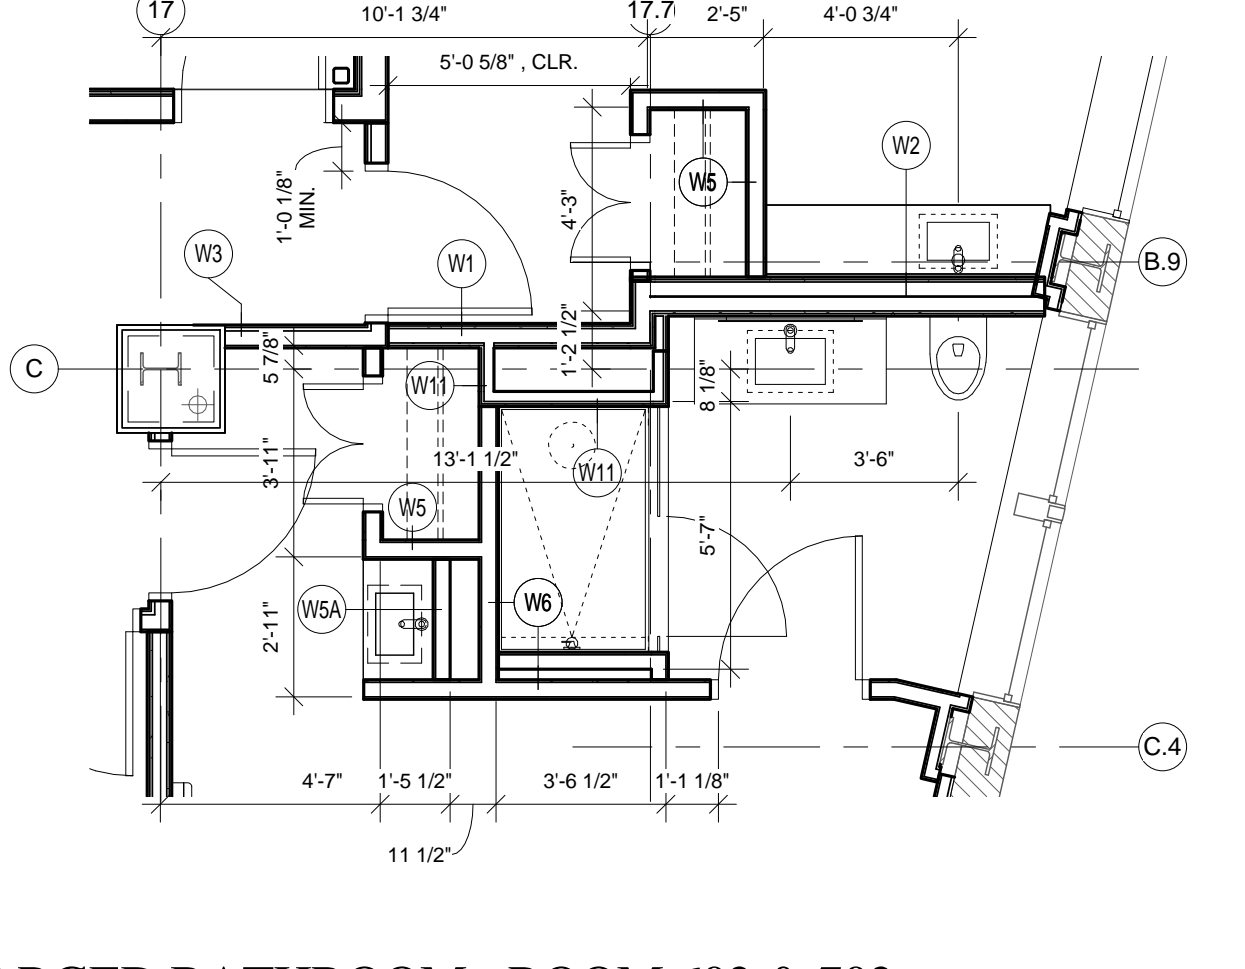


**3** ENLARGED BATHROOM - ROOM 602 & 702  
1/4" = 1'-0"

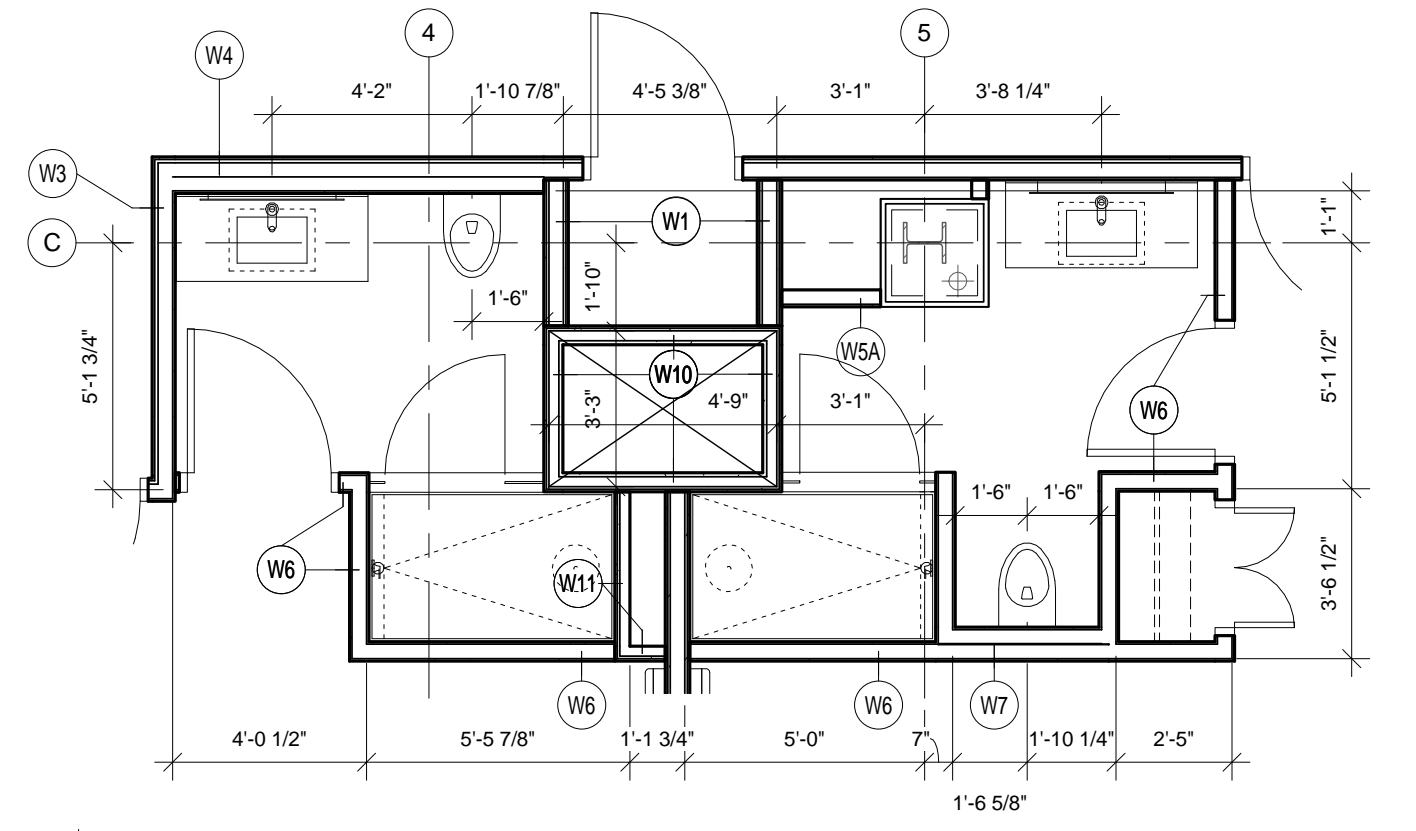

**12** ENLARGED BATHROOM - ROOM 218 & 220  
1/4" = 1'-0"

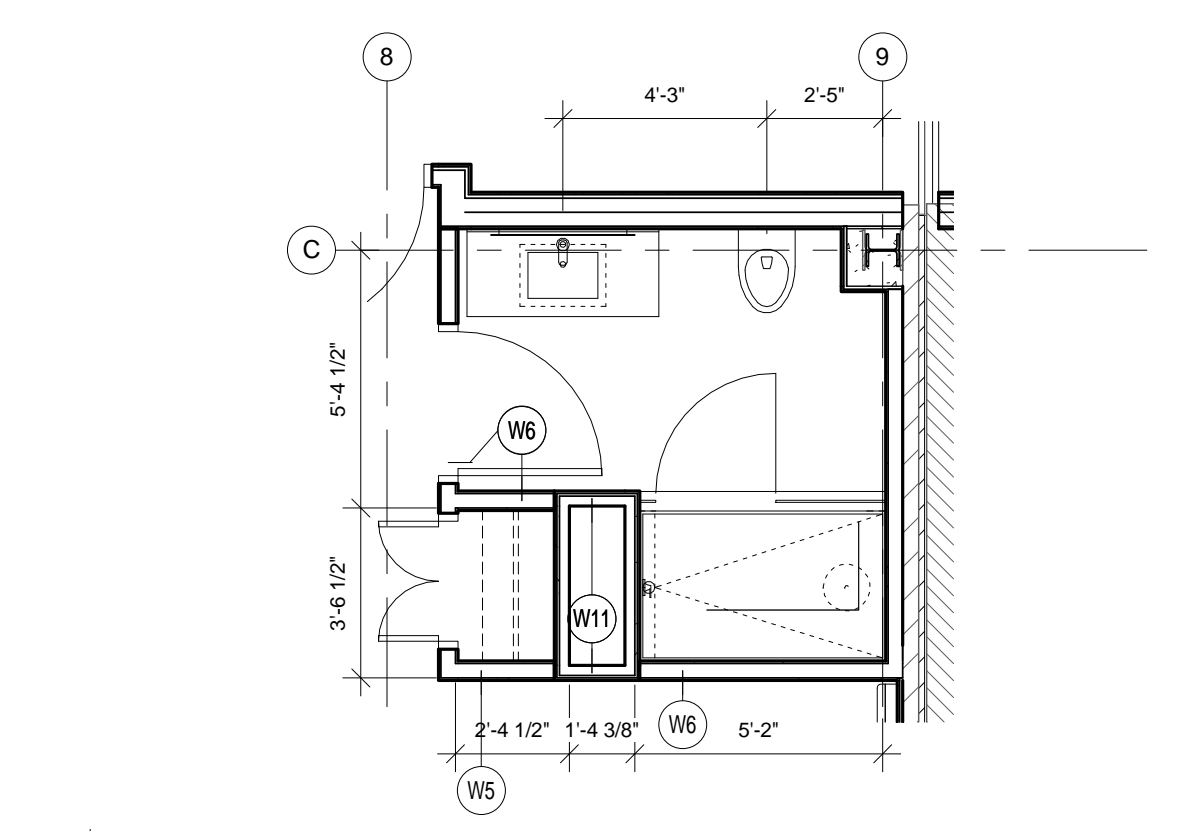

**8** ENLARGED BATHROOM - ROOM 614  
1/4" = 1'-0"

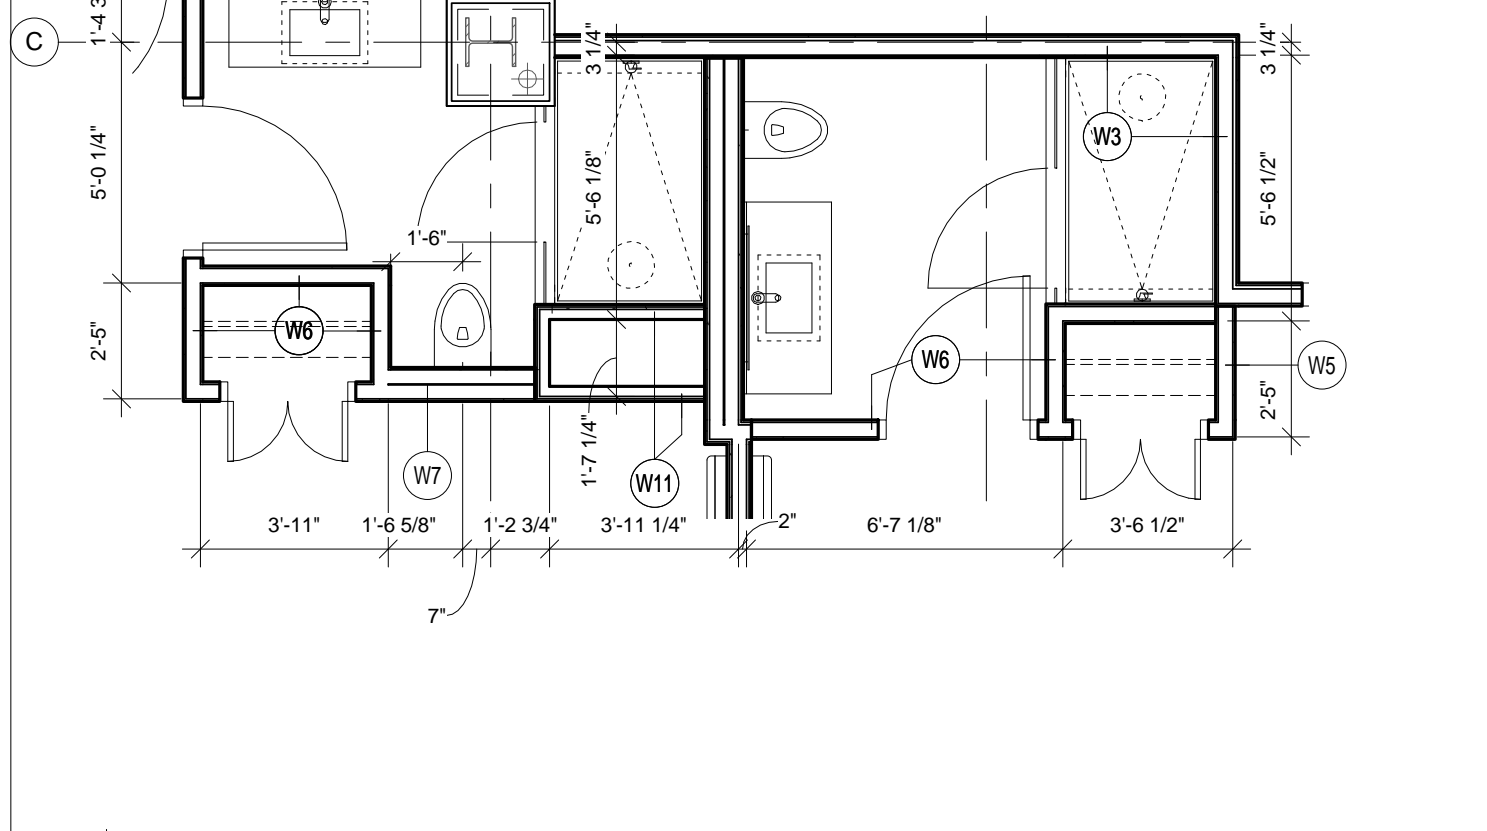

**4** ENLARGED BATHROOM - ROOM 204 & 206 - 704 & 706  
1/4" = 1'-0"