


2 | 7TH FLOOR - PLAN
1/8" = 1'-0"

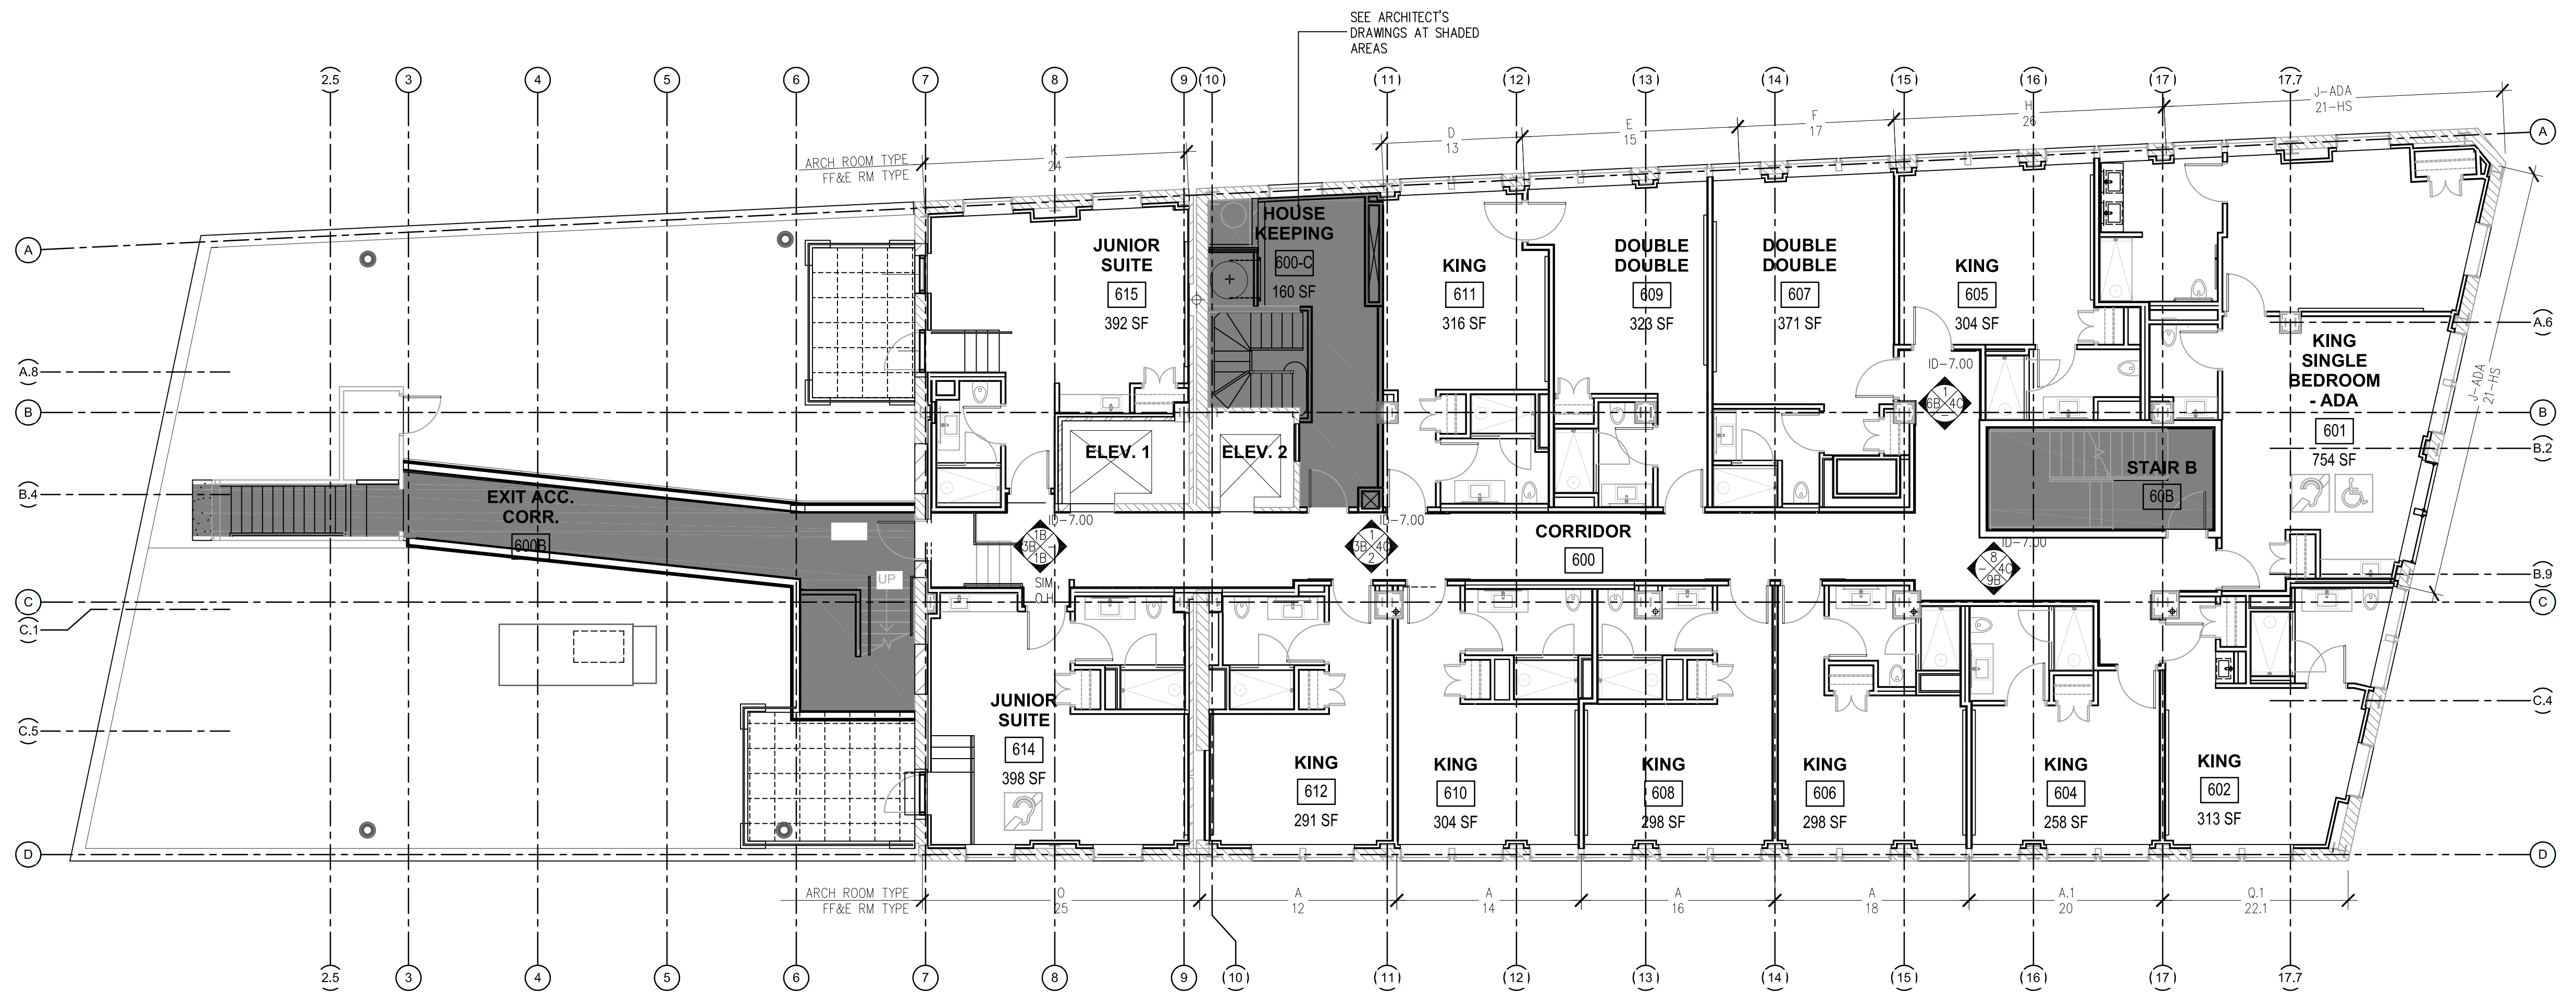

1 | 6TH FLOOR - PLAN
1/8" = 1'-0"

Prepared For:		119 Development, LLC	
Consultant:		STONEHILL & TAYLOR ARCHITECTS AND PLANNERS	
Architect:		ARCHETYPE architects	
Project:		Press Hotel	
Revisions:		1 13-07-01 30% Marriott Submission 2 13-09-09 60% Marriott Sub. & Pric. 3 13-10-14 Issue for Bid & Marriott Rev.	
Date:	Scale:	Date: 06 SEPT, 2013	
Scale: 1/8" = 1'-0"		FLOORS 6&7 AND ROOF DECK PLANS	
Date: 06 SEPT, 2013		ID-1.04	
Project:		119 Exchange St. Portland, ME 04101	
Architect:		48 Union Wharf Portland, Maine 04101 (207) 772-6022 Fax (207) 772-4056	
Prepared For:		31 W. 27th Street New York, NY 10001 (212) 226-8898 Fax (212) 941-1874	
Consultant:		P.O. Box 7468 Portland, ME 04112	