


2 | 3RD FLOOR - FURNITURE PLAN
1/8" = 1'-0"

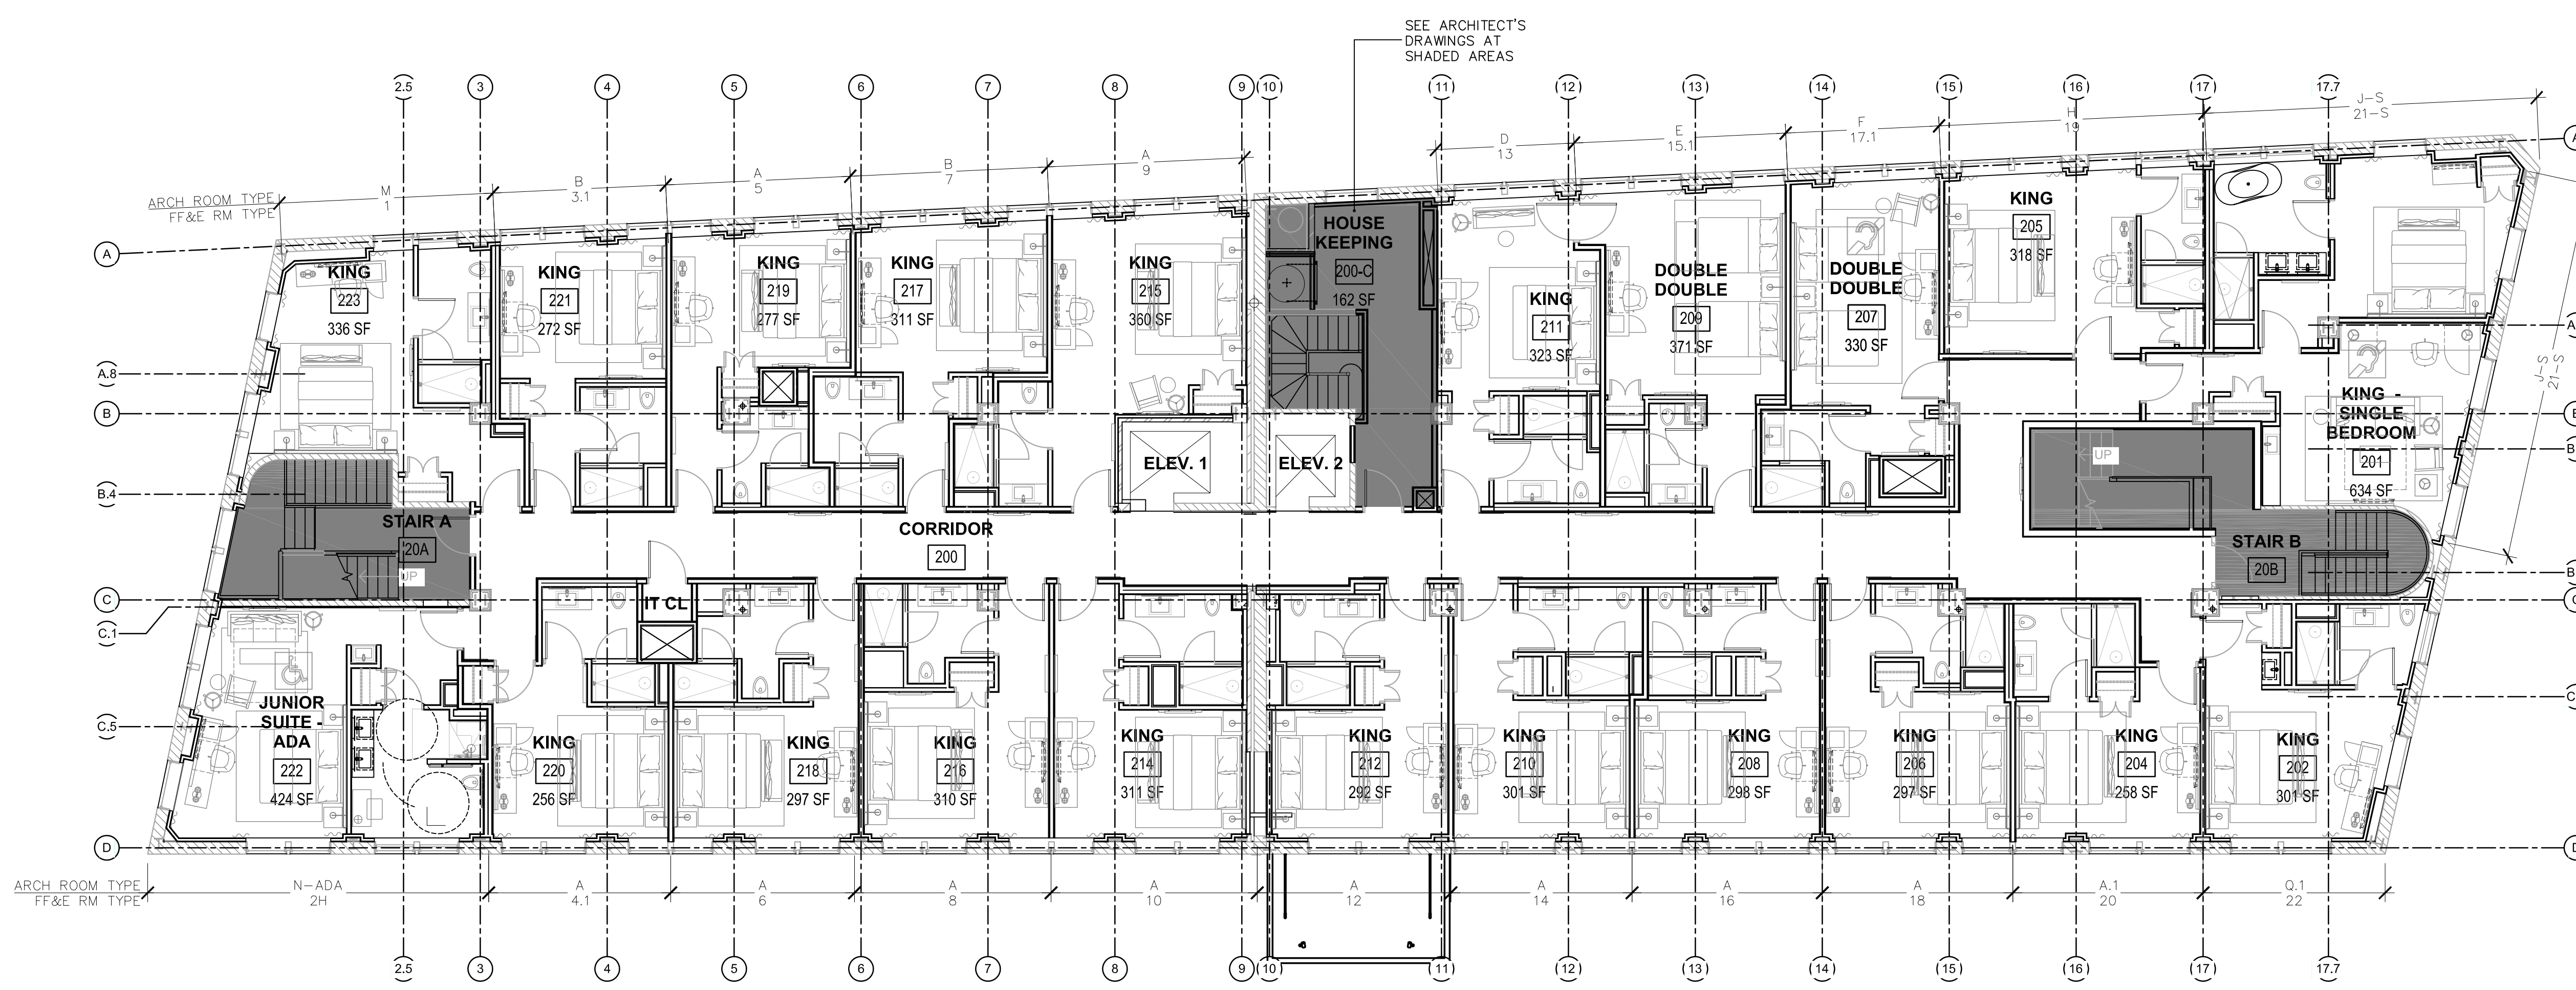

1 | 2ND FLOOR - FURNITURE PLAN
1/8" = 1'-0"

Prepared For: **119 Development, LLC**
P.O. Box 7468
Portland, ME 04112

Consultant: **STONEHILL & TAYLOR ARCHITECTS AND PLANNERS**
31 W. 27th Street New York, NY 10001
(212) 226-8898 Fax (212) 941-1874

Architect: **ARCHETYPE architects**
48 Union Wharf Portland, Maine 04101
(207) 772-6022 Fax (207) 772-4056

Project: **Press Hotel**
119 Exchange St.
Portland, ME 04101

Date: **06 SEPT, 2013** Scale: **1/8" = 1'-0"**

Revisions:
1 13-07-01 30% Marriott Submission
2 13-09-09 60% Marriott Sub. & Pric.
3 13-10-14 Issue for Bid & Marriott Rev.

FLOORS 2&3 FURNITURE PLANS

ID-5.02