



3 ROOF DECK - FURNITURE PLAN
1/8" = 1'-0"

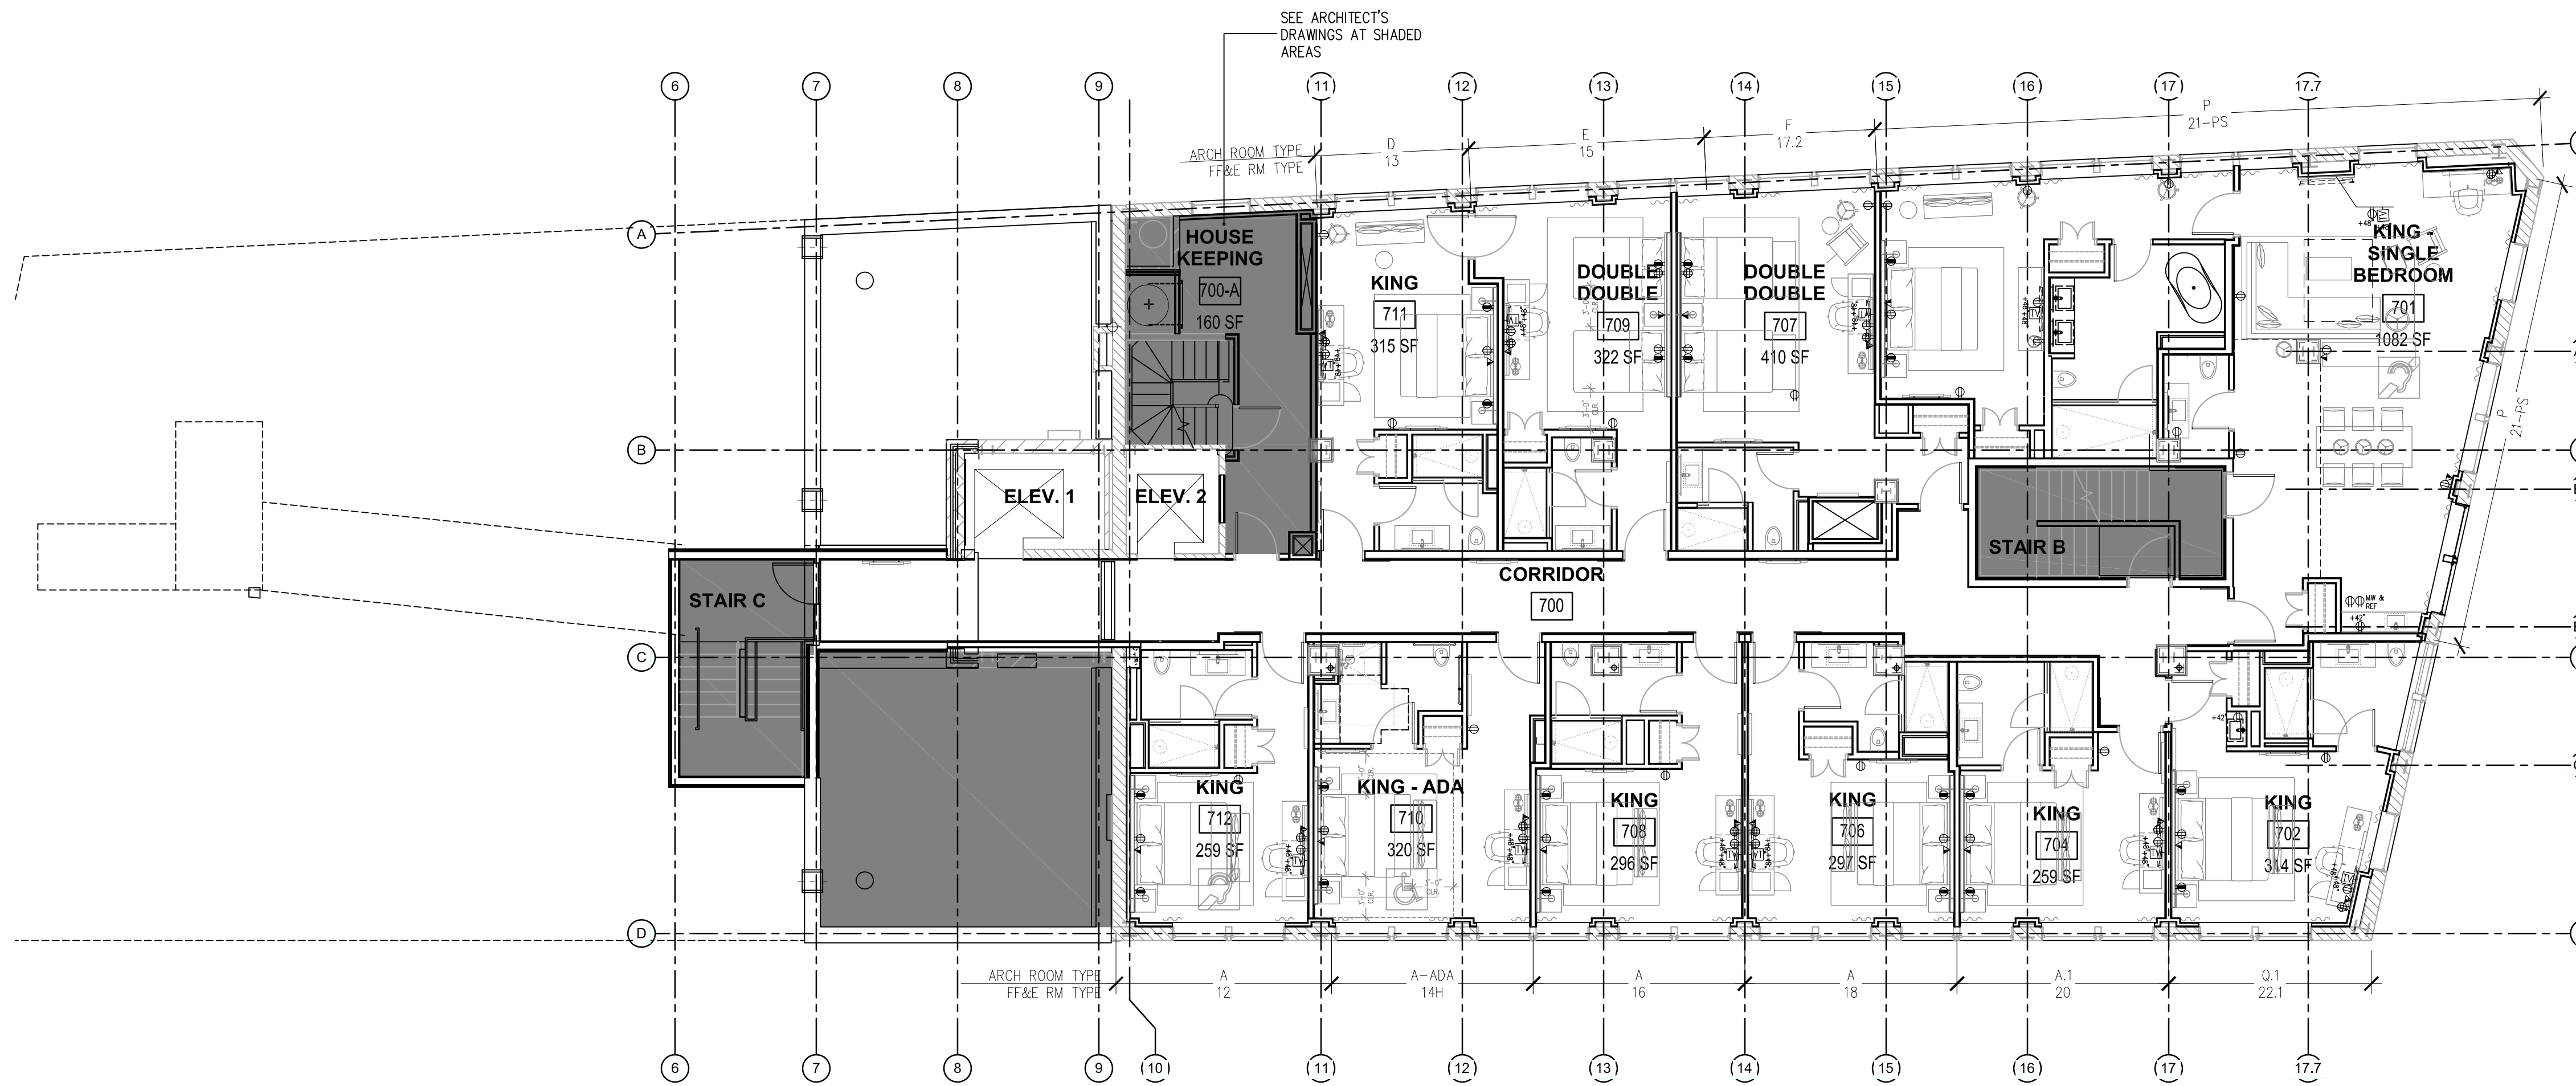

2 7TH FLOOR - FURNITURE PLAN
1/8" = 1'-0"

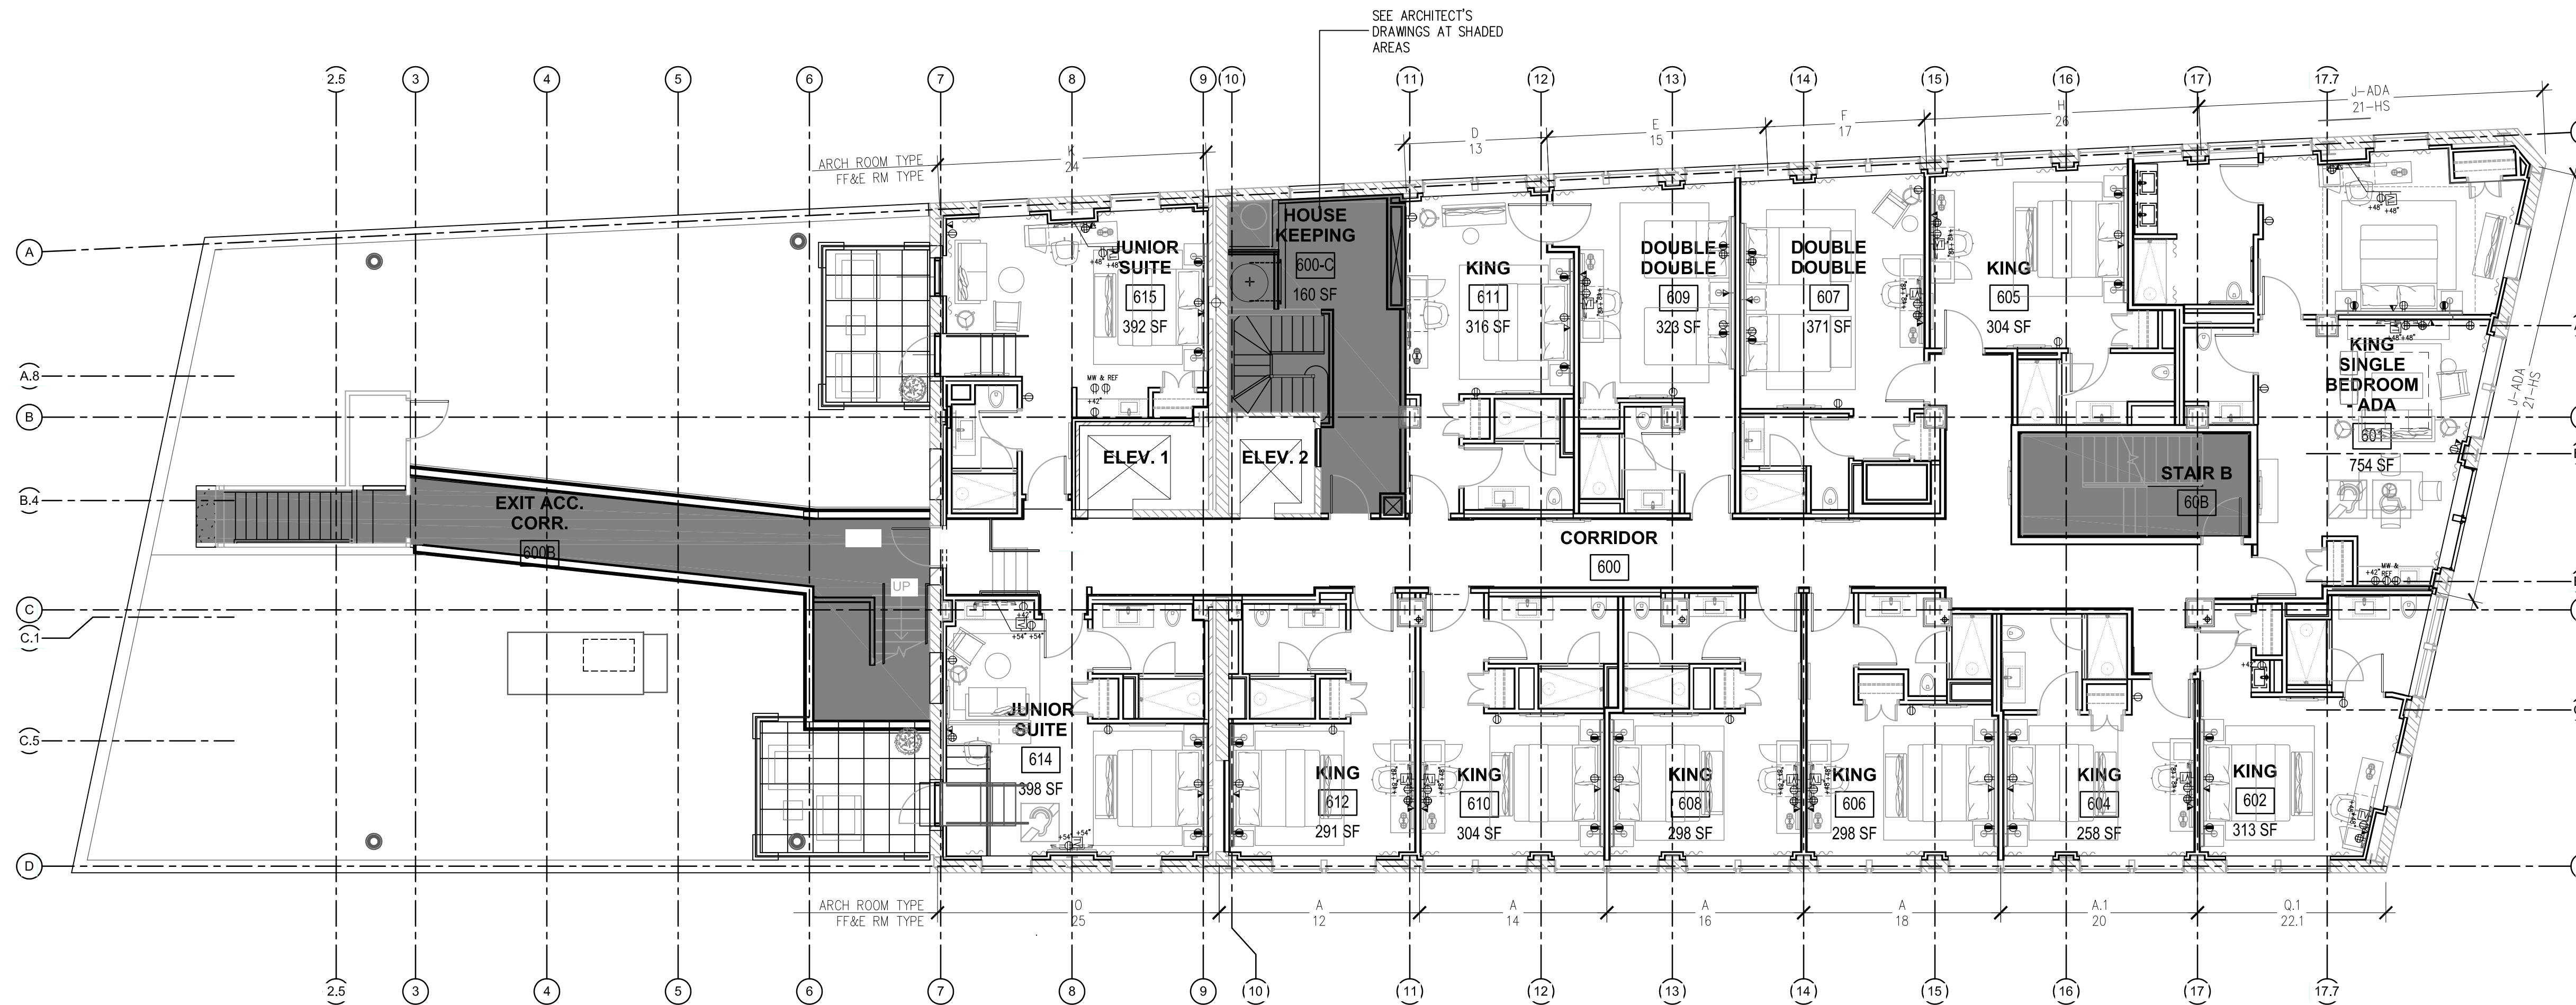

1 6TH FLOOR - FURNITURE PLAN
1/8" = 1'-0"

Prepared For:		119 Development, LLC	
Consultant:		STONEHILL & TAYLOR ARCHITECTS AND PLANNERS	
Architect:		ARCHETYPE architects	
Project:		Press Hotel	
Date:		06 SEPT, 2013	
Scale:		1/8" = 1'-0"	
Revisions:		1 13-07-01 30% Marriott Submission 2 13-09-09 60% Marriott Sub. & Pric. 3 13-10-14 Issue for Bid & Marriott Rev.	
FLOOR DECK		FURNITURE PLANS	
P.O. Box 7468 Portland, ME 04112		119 Exchange St. Portland, ME 04101	
P.O. Box 7468 Portland, ME 04112		(212) 226-8898 Fax (212) 941-1874	
31 W. 27th Street New York, NY 10001		(207) 772-6022 Fax (207) 772-4056	

ID-5.04