
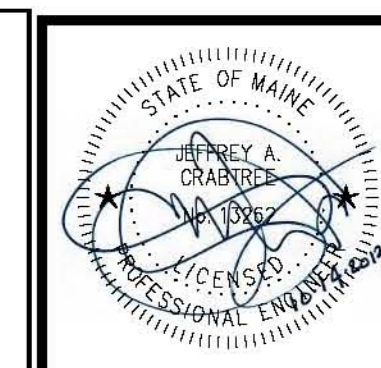


ENLARGED LOWER LEVEL PLAN - HVAC
 SCALE: 3/16"=1'-0"

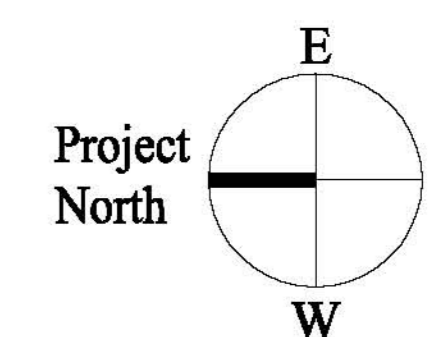

Prepared For:
 119 DEVELOPMENT LLC

Mechanical Engineer:
 Crabtree Engineering
 278 Amalia Cove
 Collierville, Tennessee 38017
 jce98@bellsouth.net

Architect:
ARCHETYPE
 architects
 48 Union Wharf Portland, Maine 04101
 (207) 772-6022 Fax (207) 772-4056

Project:
PRESS HOTEL
 390 CONGRESS STREET
 PORTLAND, MAINE

Revisions:	Date:	Description:
1	13_07-01	30% Marriott Submission
2	13_09-09	60% Marriott Sub. & Pric.
3	13_10-14	Issue for Bid & Marriott Revw

Date: 08 OCT 13
 Scale: 1/4" = 1'-0"
ENLARGED LOWER LEVEL PLAN - HVAC

M0.22