

ACCESSIBLE AND HEARING IMPAIRED ROOMS PER ARCHITECTURAL PLANS:

201, 207 (HEARING); 222 (ACCESSIBLE)
 307, 322 (HEARING); 309, 323 (ACCESSIBLE)
 407, 422 (HEARING); 410 (ACCESSIBLE)
 502, 523 (HEARING); 516 (ACCESSIBLE)
 601 (HEARING & ACCESSIBLE), 614 (HEARING)
 701, 712 (HEARING); 710 (ACCESSIBLE)

VERIFY LOCATIONS PRIOR TO ROUGH-IN

LIGHTING KEY NOTES:

1 ILLUMINATED CLOSET ROD FURNISHED WITH INTERIOR PACKAGE, E.C. TO WIRE THEM TO DOOR SWITCH.


2 GUEST ROOM MASTER LIGHT SWITCH, TURNS OFF ALL LIGHTS INCLUDING THE BATH ROOM LIGHTS. PROVIDE ALL INTERCONNECTING WIRING TO PERFORM THIS FUNCTION.

LIGHTING GENERAL NOTES:

1. ALL LT-101 J-BOXES TO BE MOUNTED AT +82" AFF.
2. ALL J-BOXES FOR LT-102 VANITY SCONCE TO BE MOUNTED AT +64" AFF.
3. ALL LT-103 & LT-103A J-BOXES FOR HEADBOARD SCONCE ARE TO BE MOUNTED AT +54" AFF.
4. ALL CLOCK OUTLETS FOR LT-105 PICTURE LIGHT TO BE MOUNTED AT +60" AFF.
5. LT-106 SHOWER LIGHT IS TO BE MOUNTED IN RECESSED CEILING POCKET. SEE DETAIL.
6. SEE GUESTROOM BATH DRAWINGS, SHI, 107.XX FOR TYPICAL VANITY SCONCE LT-107 LOCATION.
7. BEDSIDE GOOSENECK READING LIGHT LT-108 IS PLUG-IN. SEE HEADBOARD DETAIL FOR INFO.
8. ALL LT-109 CORRIDOR PICTURE CLOCK OUTLETS TO BE MOUNTED AT +66" AFF.
9. DRAPERY VALANCE IS GC PROVIDED. SEE DETAIL.

GENERAL NOTES:

1. REFER TO SHEET E3.01 FOR GUEST ROOM GENERAL NOTES AND ELECTRICAL SYMBOLS.

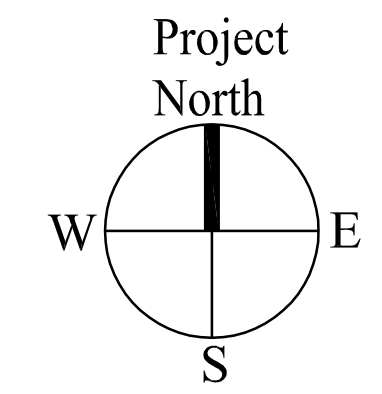

Prepared For: 119 Development, LLC P.O. Box 7468 Portland, ME 04112	Consultant: CHS ENGINEERING CONSTANCE HIGKEY SCOTT, PE 7846 WOOD OAK COVE CORDOVA, TN 38016 TEL: (901) 830-5300 EMAIL: chscott@chsengineering.com	Architect: ARCHETYPE architects 48 Union Wharf Portland, Maine 04101 (207) 772-6022 Fax (207) 772-4056	Project: Press Hotel 119 Exchange St. Portland, ME 04101	Revisions: ISSUED FOR BID 10/14/13	Scale: SIXTH FLOOR 'GUESTROOM' ELECTRICAL PLANS	Date: E3.05