
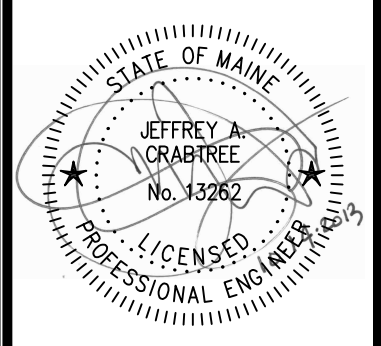


SPRINKLER LEGEND:	
●	SEMI-RECESSED Q.R. WHITE PENDANT HEAD.
▼	SIDEWALL Q.R. WHITE HEAD.
▼ <sup>212</sup>	SIDEWALL Q.R. EXTENDED COVERAGE WHITE HEAD.

1 | FOURTH FLOOR PLAN - FIRE SPRINKLER  
SCALE: 1/8"=1'-0"

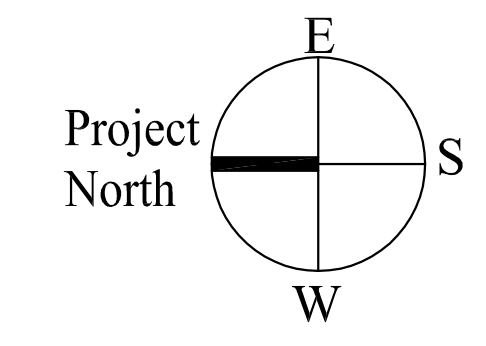

Prepared For:  
**119 Development, LLC**

Consultant:  
Crabtree Engineering  
278 Amelia Cove  
Cullererville, Tennessee 38017  
majidatamzadeh@yahoo.com

Architect:  
**ARCHITECTS**  
Architects  
48 Union Wharf Portland, Maine 04101  
(207) 772-6022 Fax (207) 772-4056

Project:  
**PRESS HOTEL**  
390 CONGRESS STREET  
PORTLAND, ME 04101

Revisions:

1	13_07-01	30% Marriott Submission
2	13_09-09	60% Marriott Sub. & Pric.
3	13_10-14	Issue for Bld & Marriott Revw

Date: 08 OCT 13  
Scale: 1/8" = 1'-0"  
**FOURTH FLOOR  
PLAN - FIRE  
SPRINKLER**

**F4.00**