
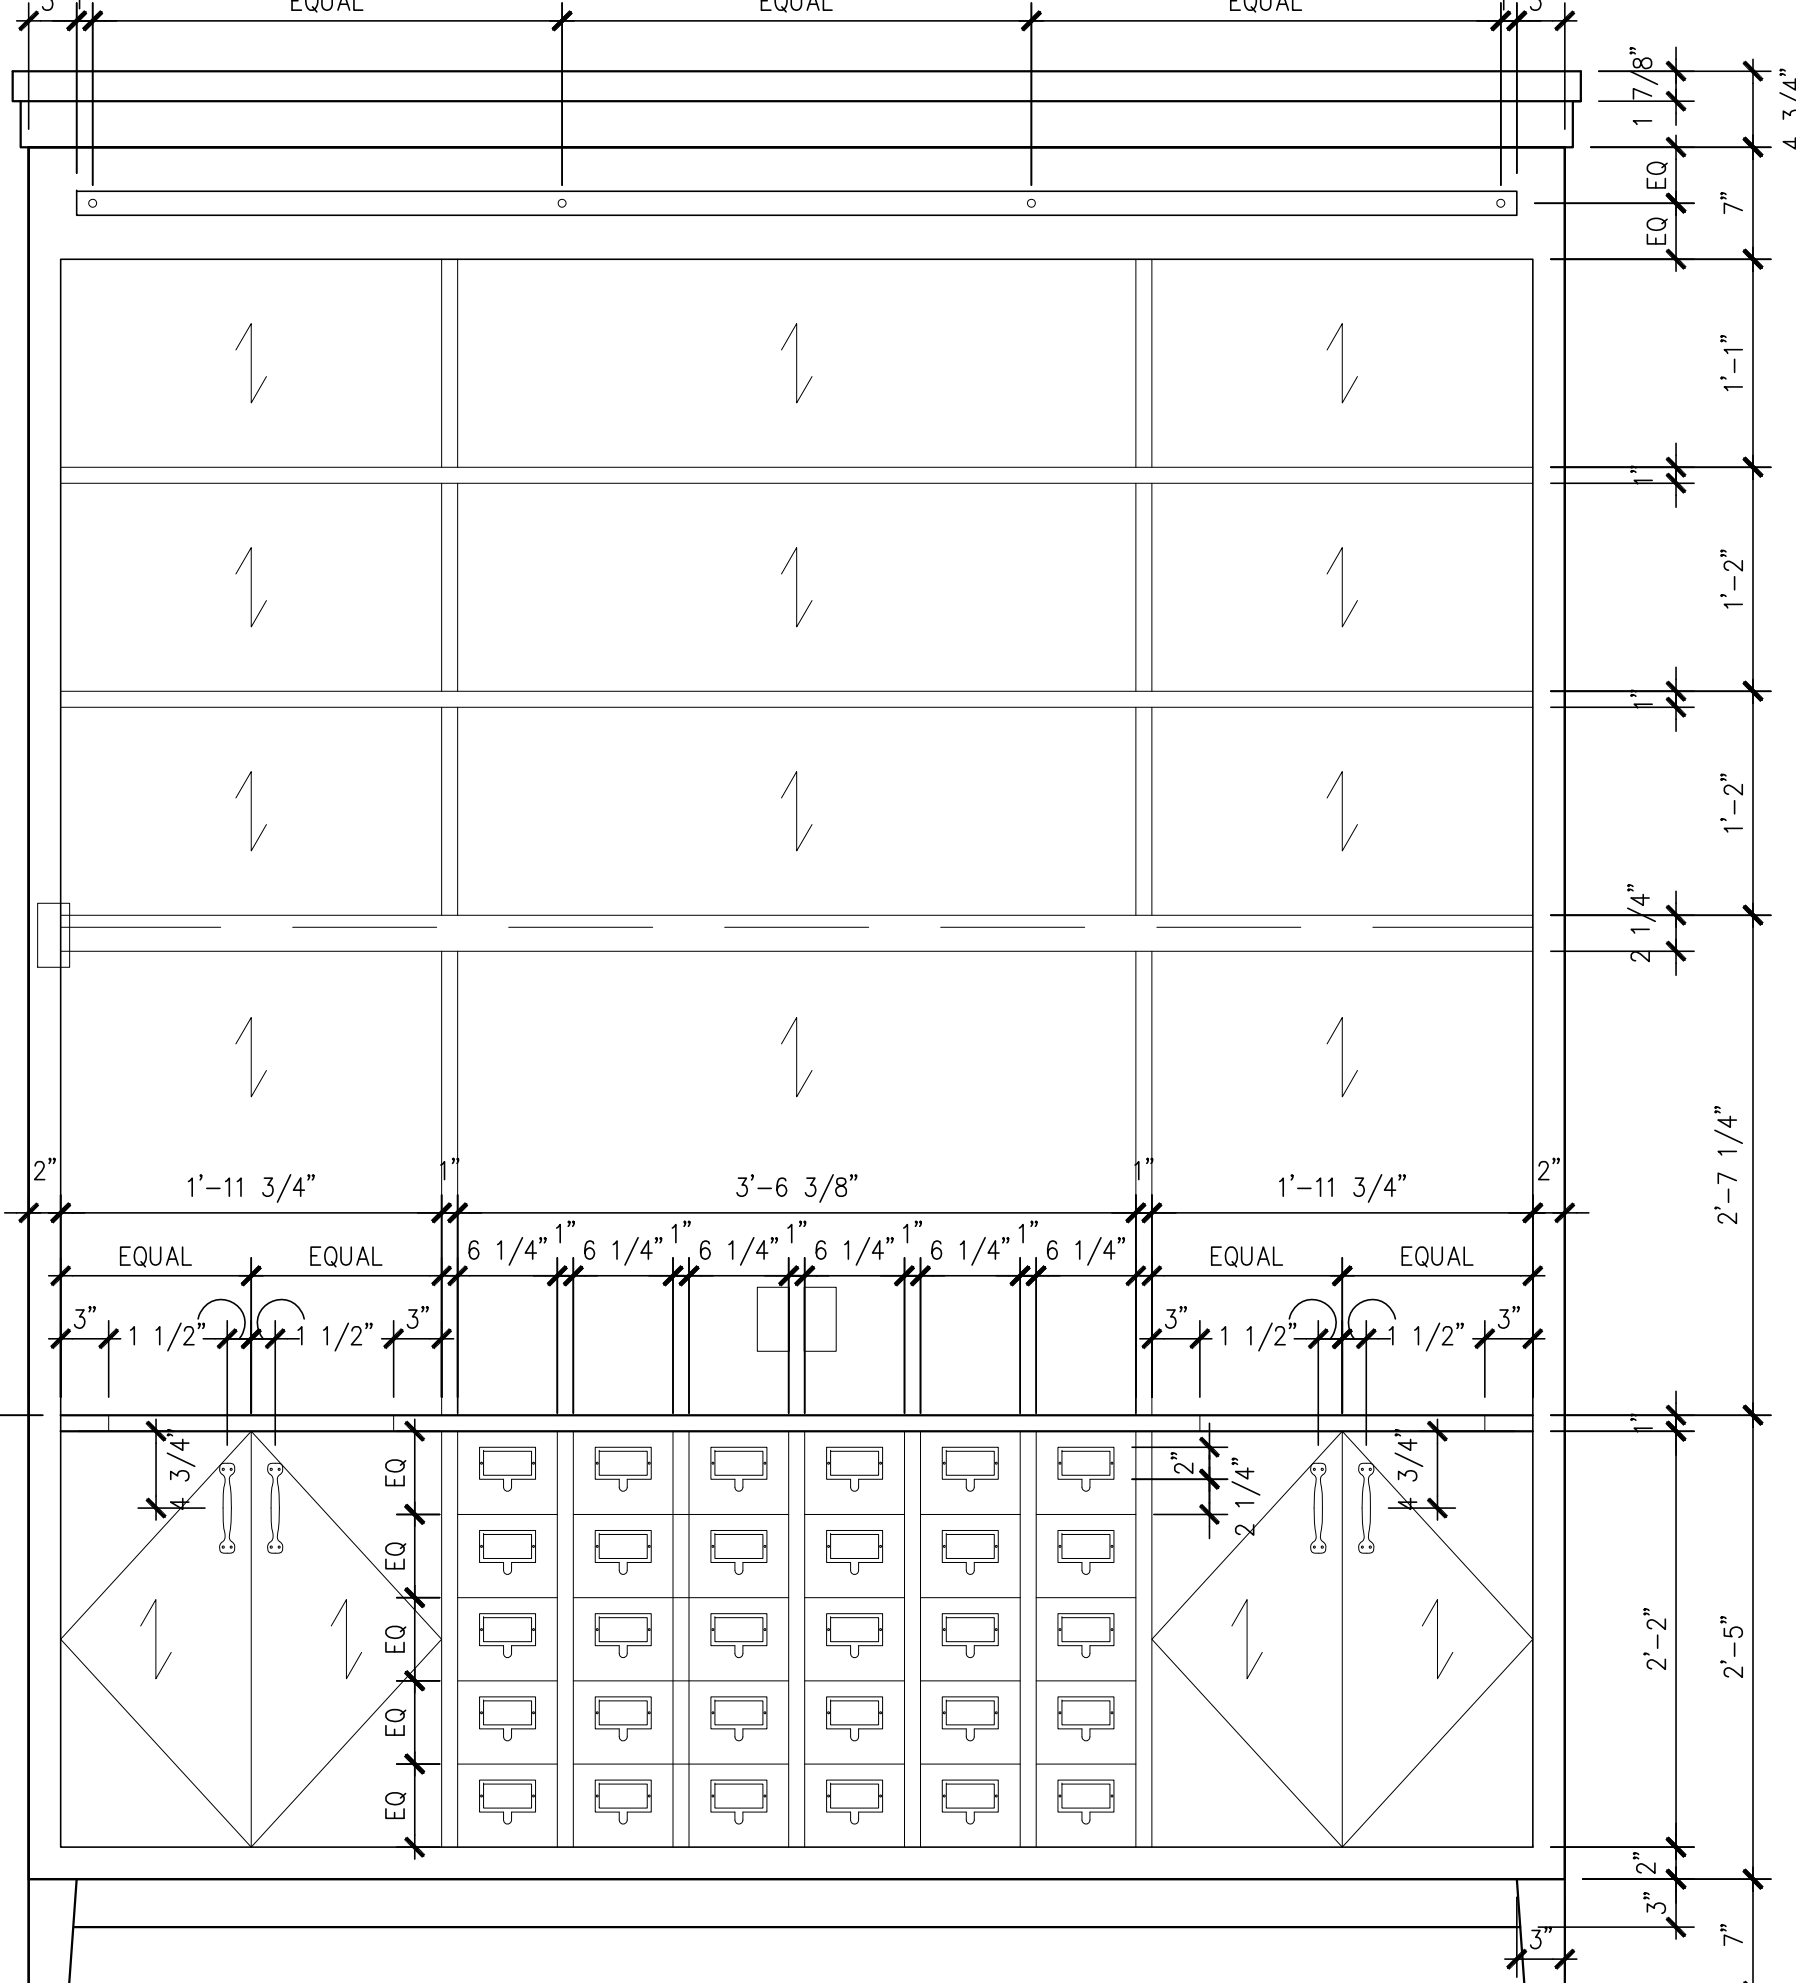
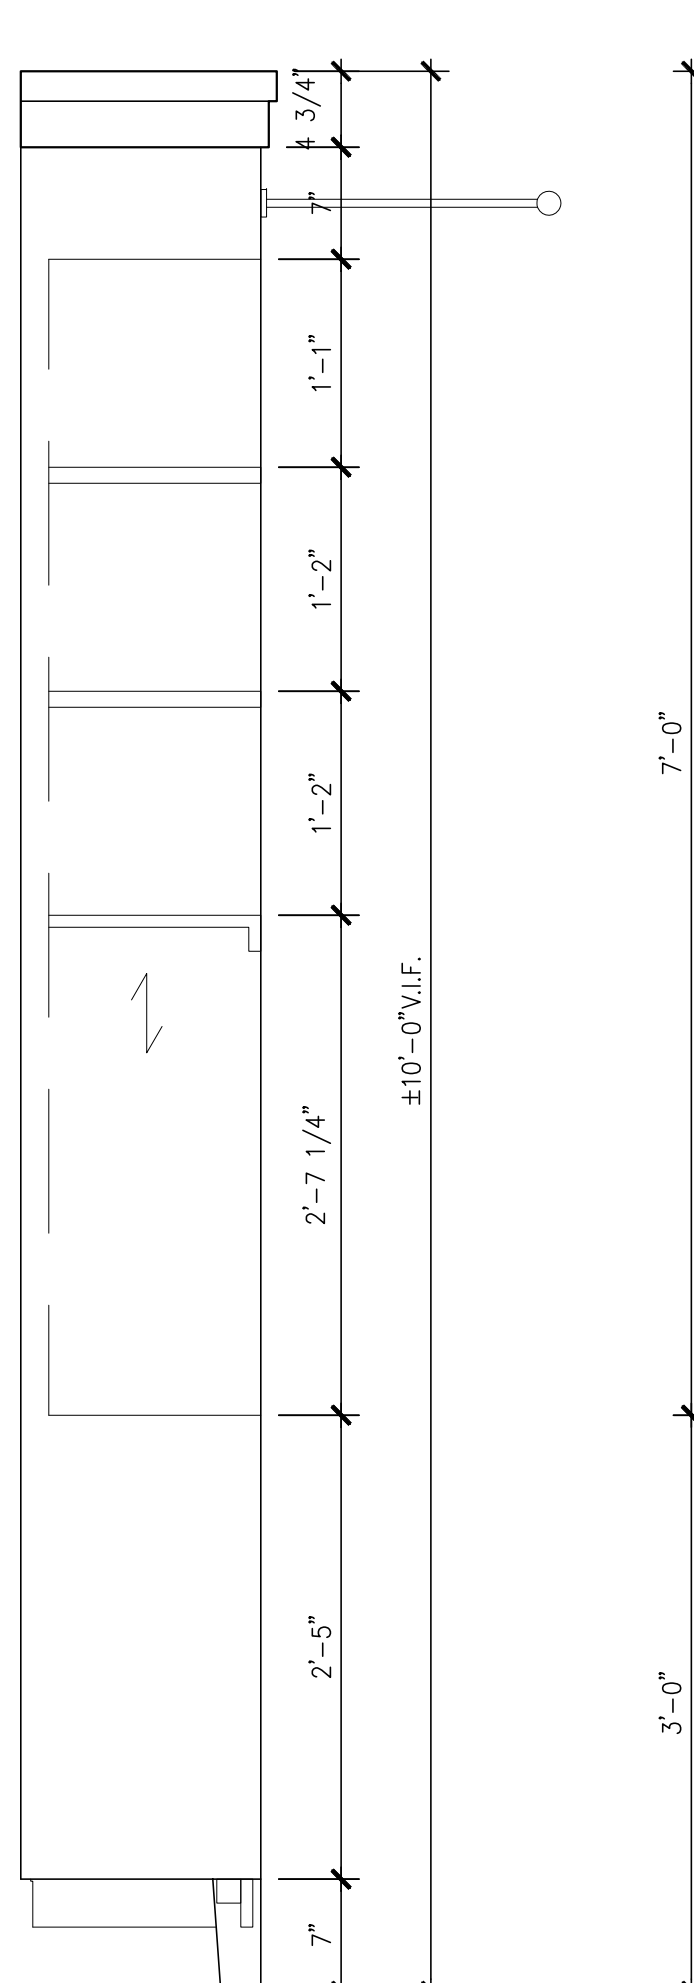
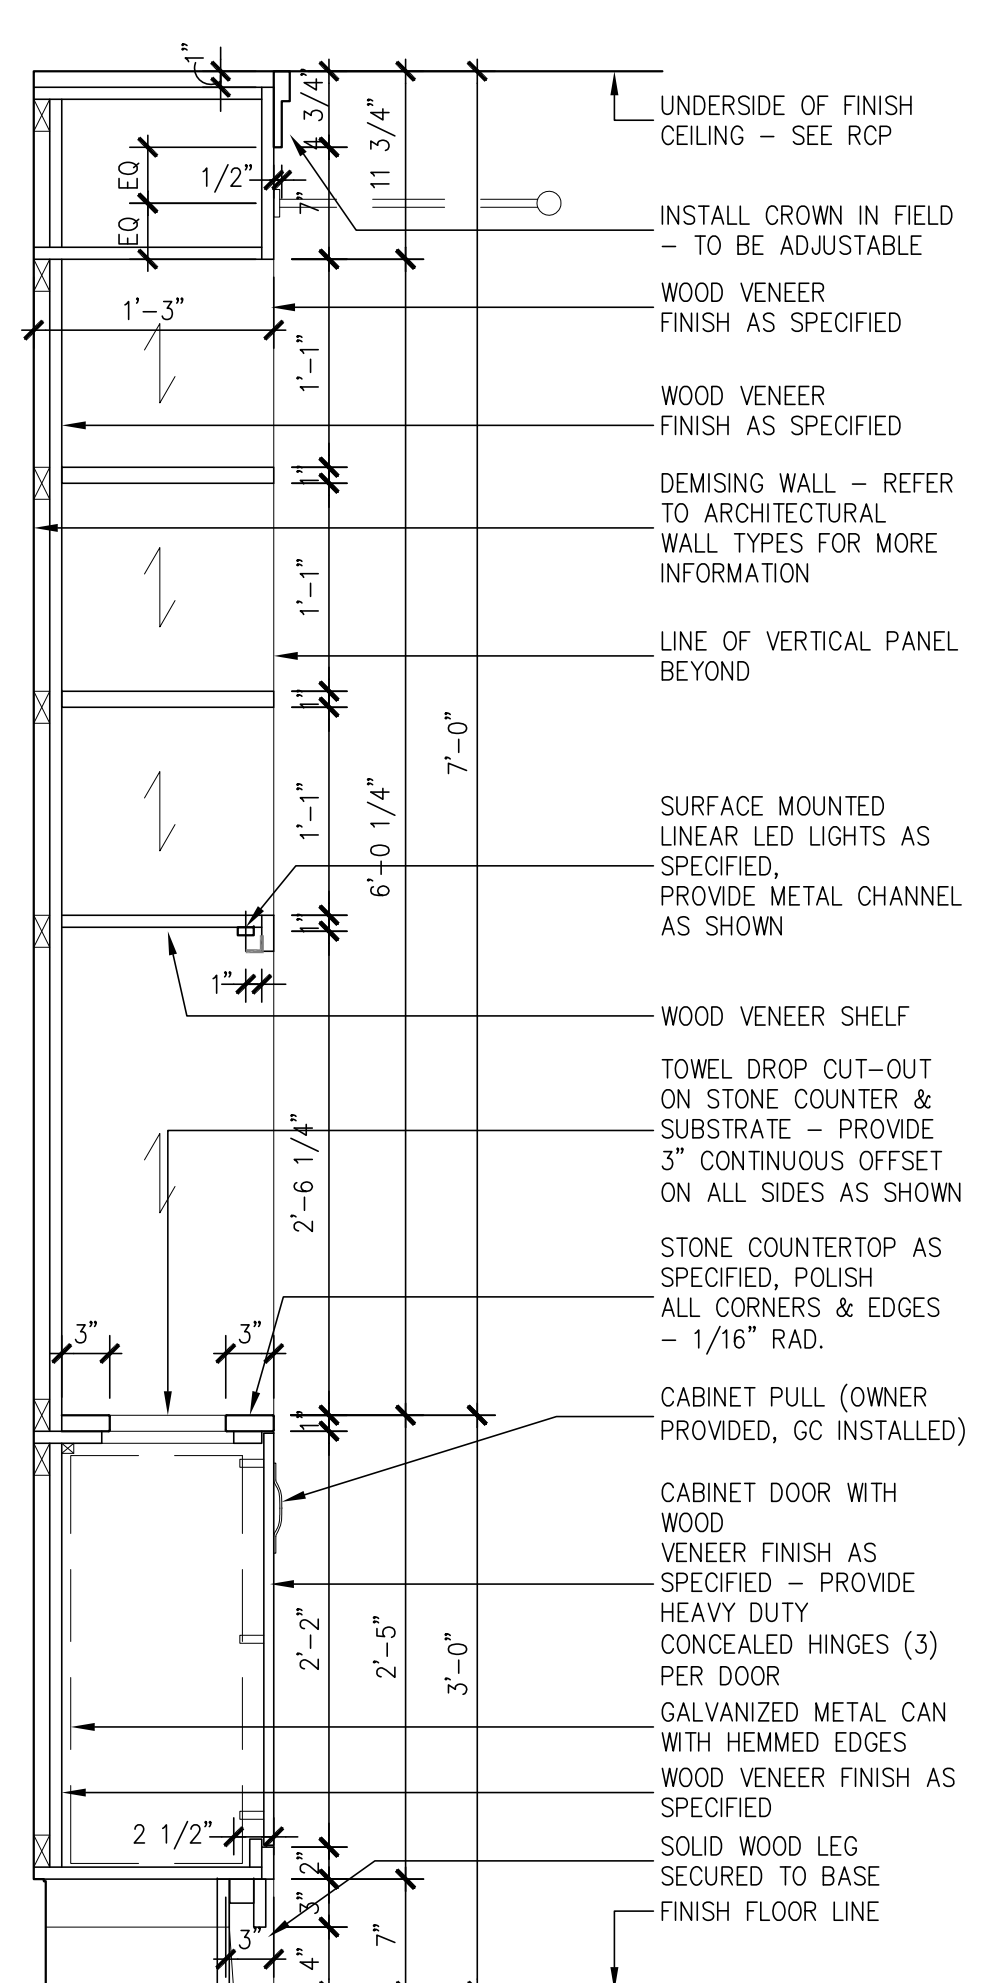
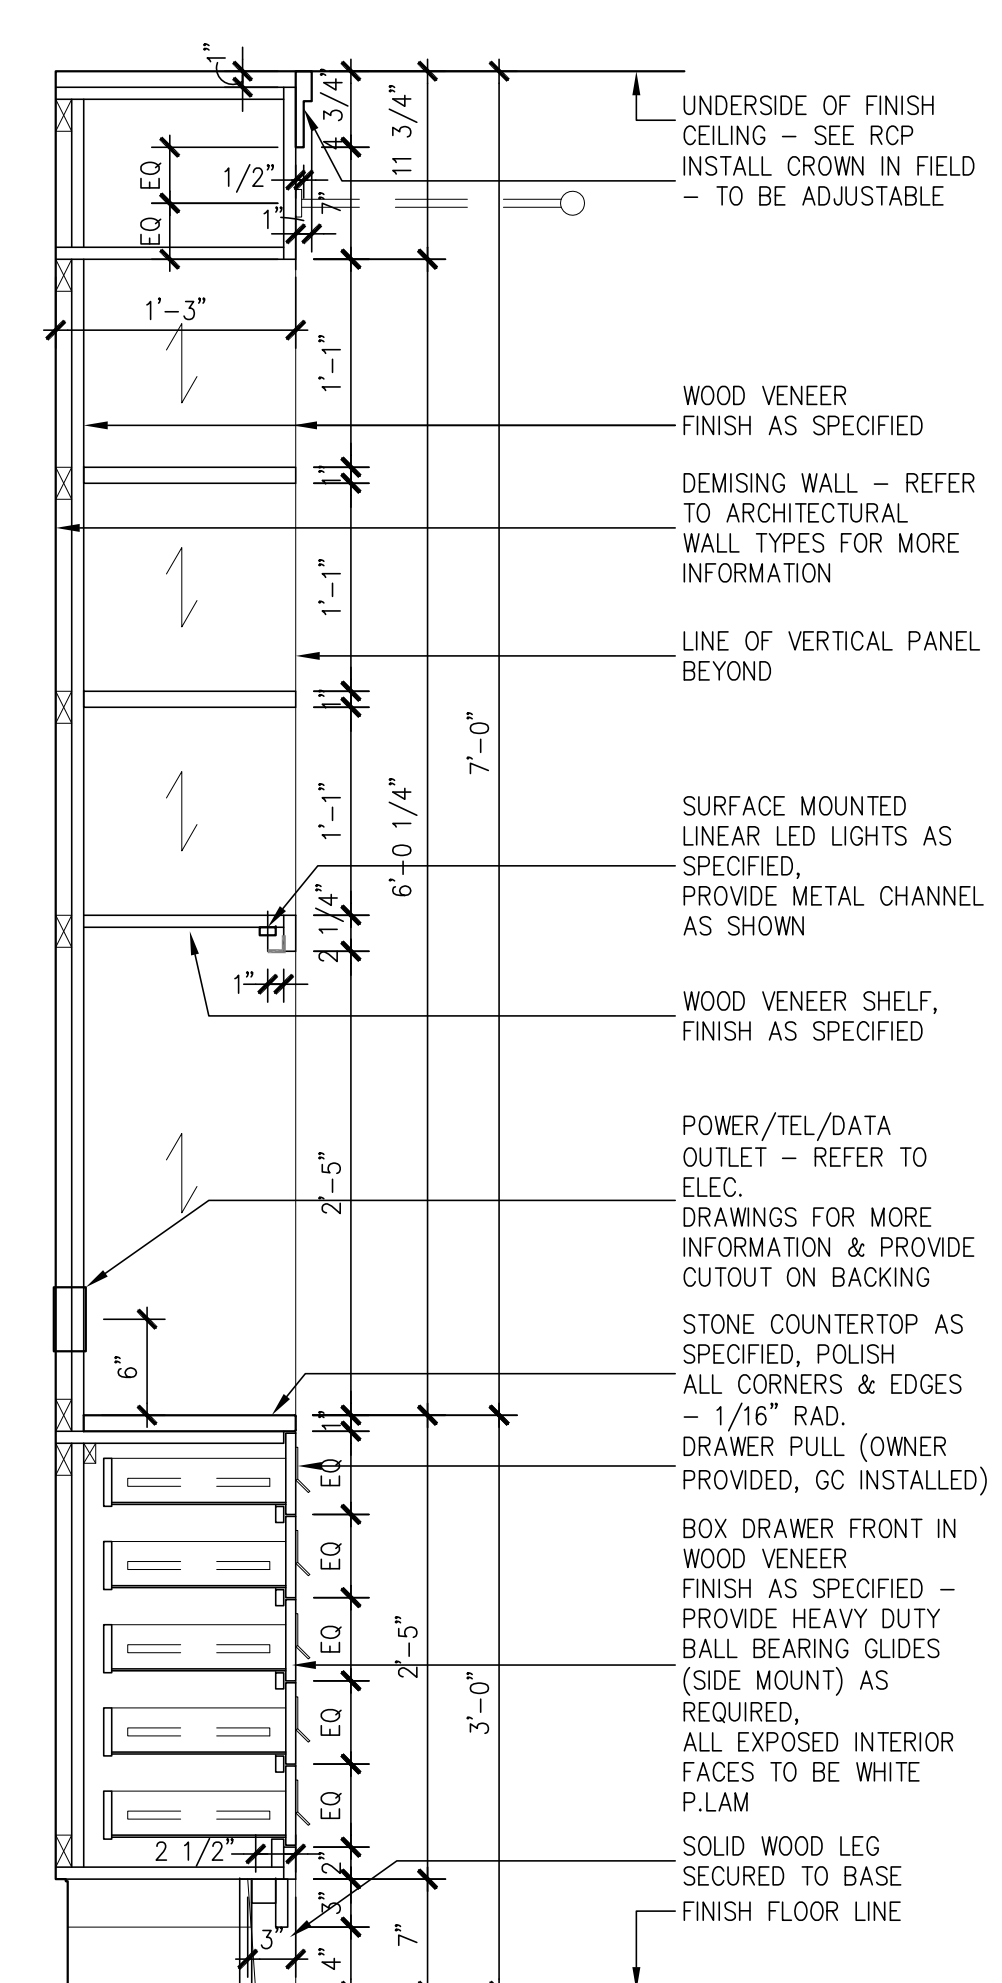


Prepared For: **119 Development, LLC**  
P.O. Box 7468  
Portland, ME 04112

Consultant: **STONEHILL & TAYLOR ARCHITECTS AND PLANNERS**  
31 W. 27th Street New York, NY 10001  
(212) 226-8898 Fax (212) 941-1874

Architect: **ARCHETYPE architects**  
48 Union Wharf Portland, Maine 04101  
(207) 772-6022 Fax (207) 772-4056

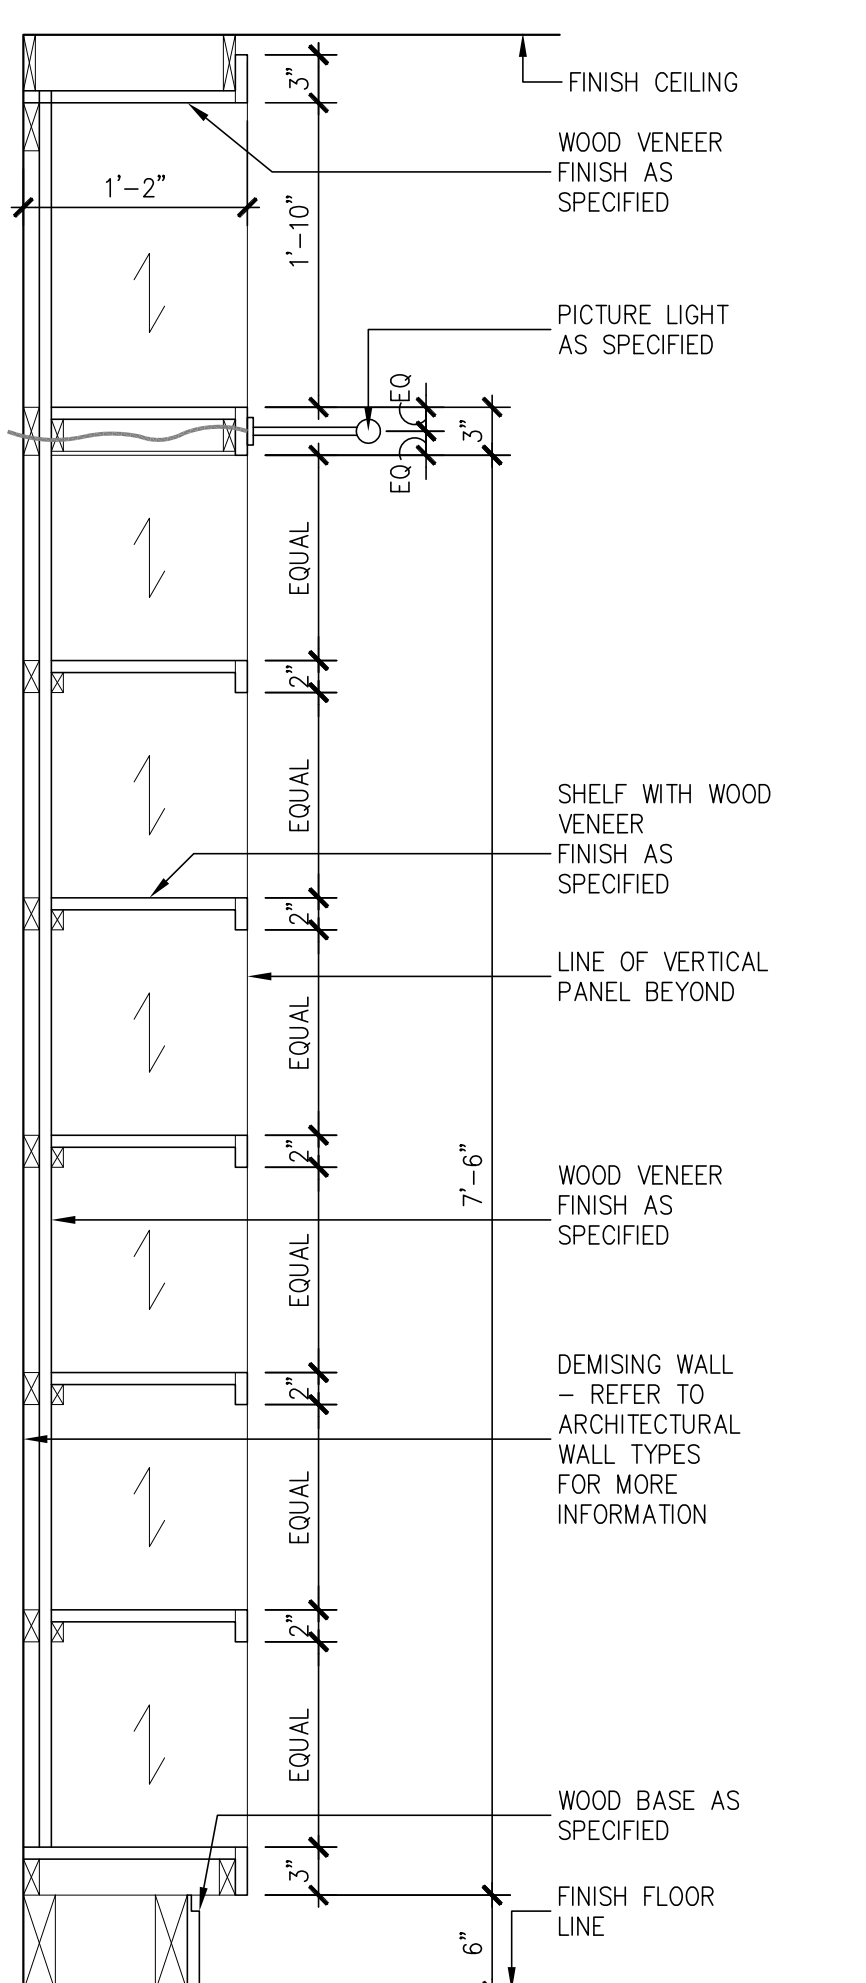

Project: **Press Hotel**  
119 Exchange St.  
Portland, ME 04101

Revisions:

1	13-07-01	30% Marriott Submission
2	09-09	60% Marriott Sub. & Pric
3	13-10-14	Issue for Bid & Marriott Rev

Date: **06 SEPT, 2013**  
Scale: **AS NOTED**

**INTERIOR DETAILS**  
**RECEPTION DESK & FITNESS CTR. CABINET**

**ID-8.07**