


2 LOWER LEVEL - DEMOLITION PLAN
1/8" = 1'-0"

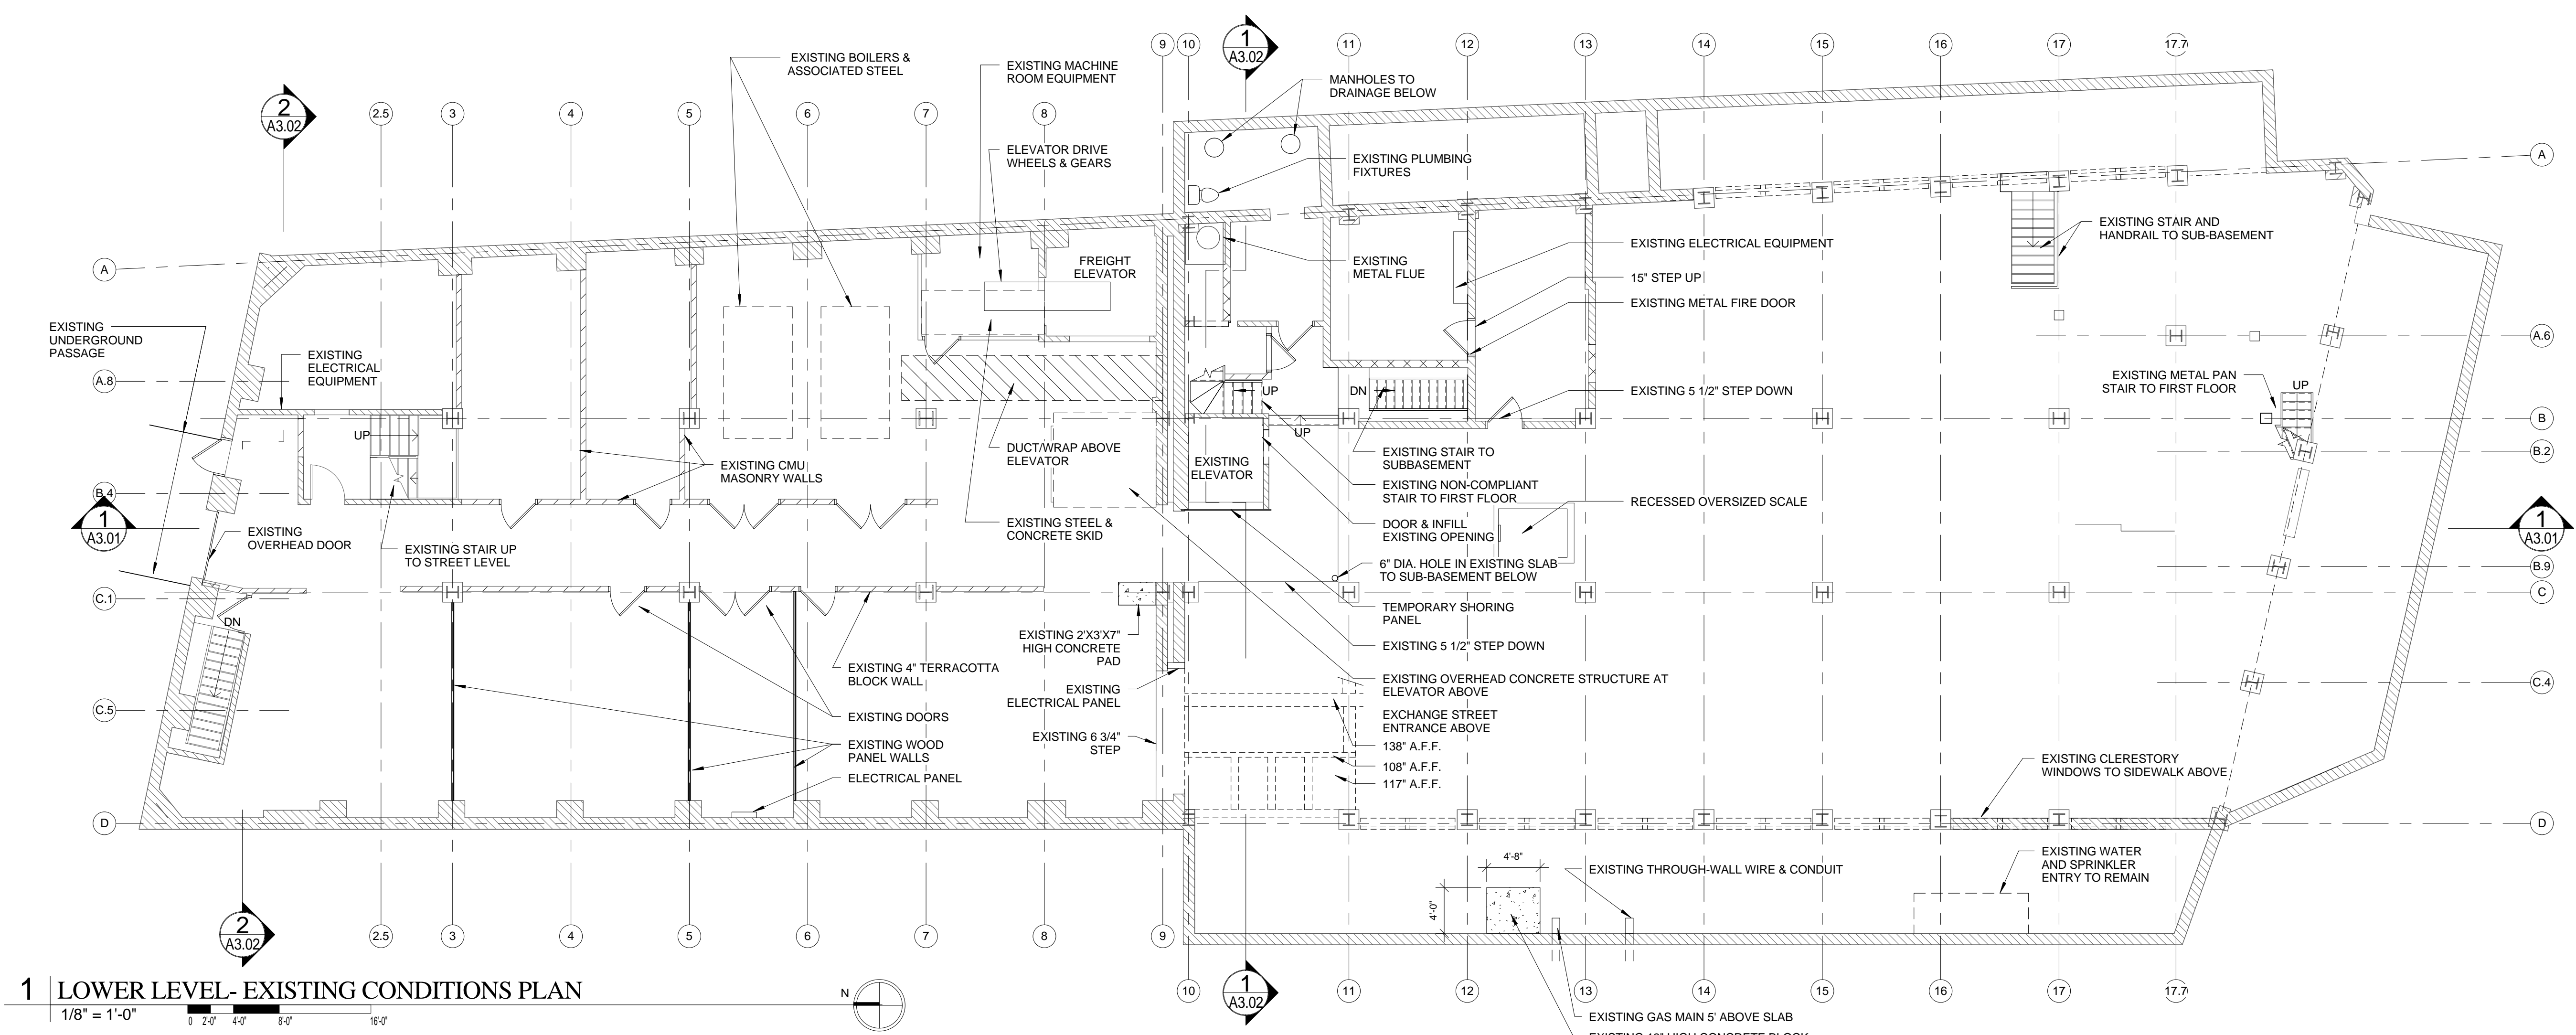

1 LOWER LEVEL - EXISTING CONDITIONS PLAN
1/8" = 1'-0"

Prepared For:
119 Development, LLC
P.O. Box 7486
Portland, ME 04112

Consultant:
ARCHETYPE Architects
48 Union Wharf Portland, Maine 04101
(207) 772-6022 Fax (207) 772-4056

Project:
PRESS HOTEL
390 CONGRESS STREET
PORTLAND, ME 04101

Revisions:
1 13.07.01 30% Marriott Submission
2 13.09.09 60% Marriott Sub. & Pric.
3 13.10.14 Issue for Bid & Marriott Revw

Date: 14 OCT 13
Scale: 1/8" = 1'-0"
LOWER LEVEL AND EXISTING AND DEMOLITION PLANS

A0.02