


2 THIRD FLOOR - DEMOLITION PLAN

1/8" = 1'-0"

NOTE: SEE EDGE OF SLAB PLAN FOR DIMENSIONS AND LOCATION OF NEW FLOOR OPENINGS

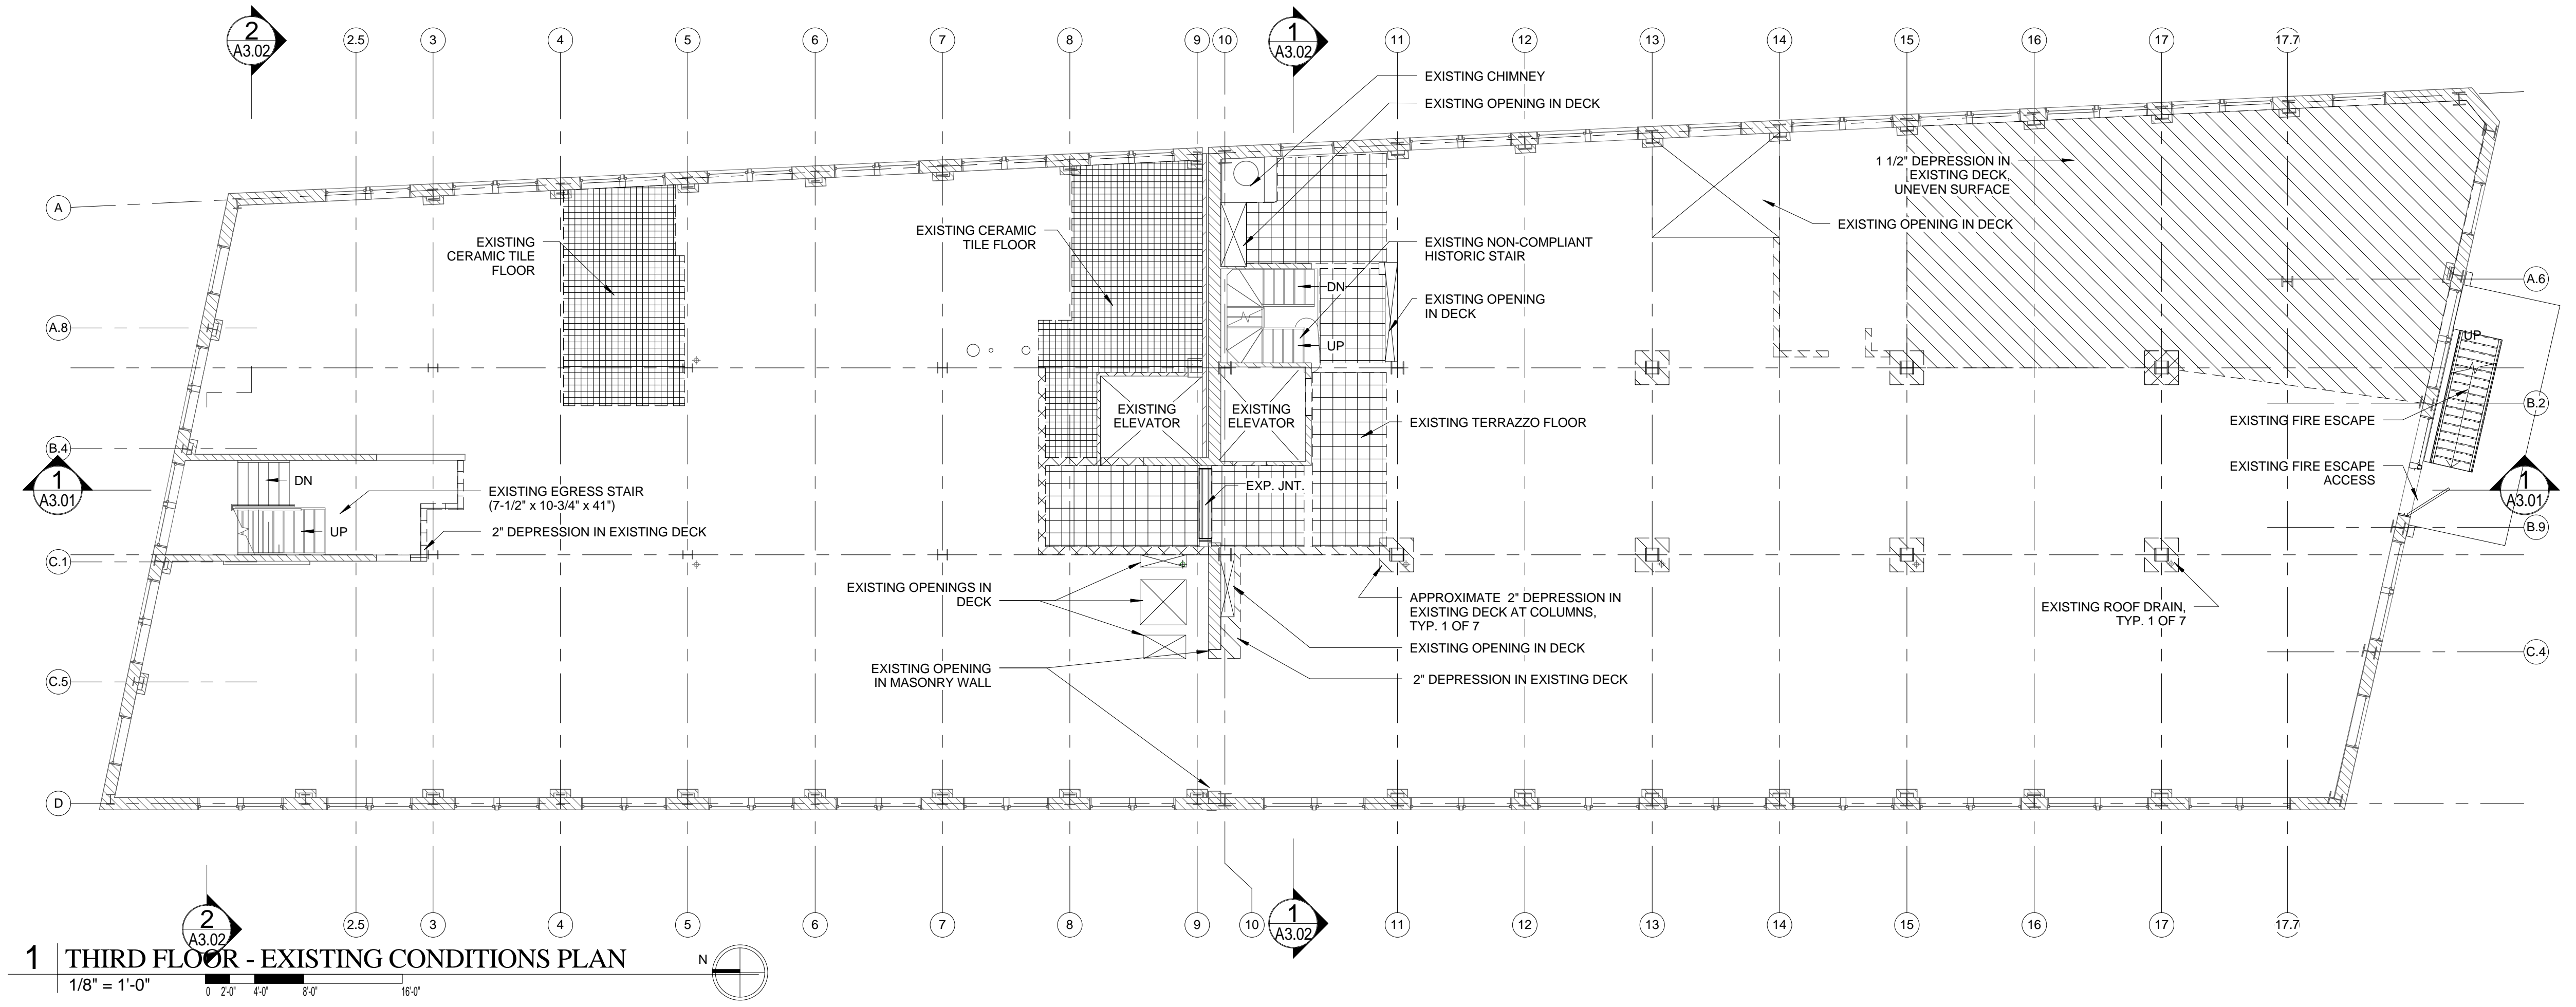

1 THIRD FLOOR - EXISTING CONDITIONS PLAN

1/8" = 1'-0"

Prepared For:		119 Development, LLC P.O. Box 7486 Portland, ME 04112	
Consultant:		ARCHETYPE architects 48 Union Wharf Portland, Maine 04101 (207) 772-6022 Fax (207) 772-4056	
Architect:		PRESS HOTEL 390 CONGRESS STREET PORTLAND, ME 04101	
Project:		1 13_07-01 30% Marriott Submission 2 13_09-09 60% Marriott Sub. & Pric. 3 13_10-14 Issue for Bid & Marriott Revw	
Date:	14 OCT 13	Scale:	1/8" = 1'-0"
THIRD FLOOR EXISTING AND DEMOLITION PLANS			
A0.05			