




2 SEVENTH FLOOR - DEMOLITION PLAN
 1/8" = 1'-0"
 0 2' 4' 8' 16'

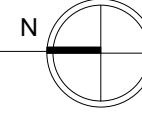

NOTE: SEE EDGE OF SLAB PLAN FOR DIMENSIONS AND LOCATION OF NEW FLOOR OPENINGS

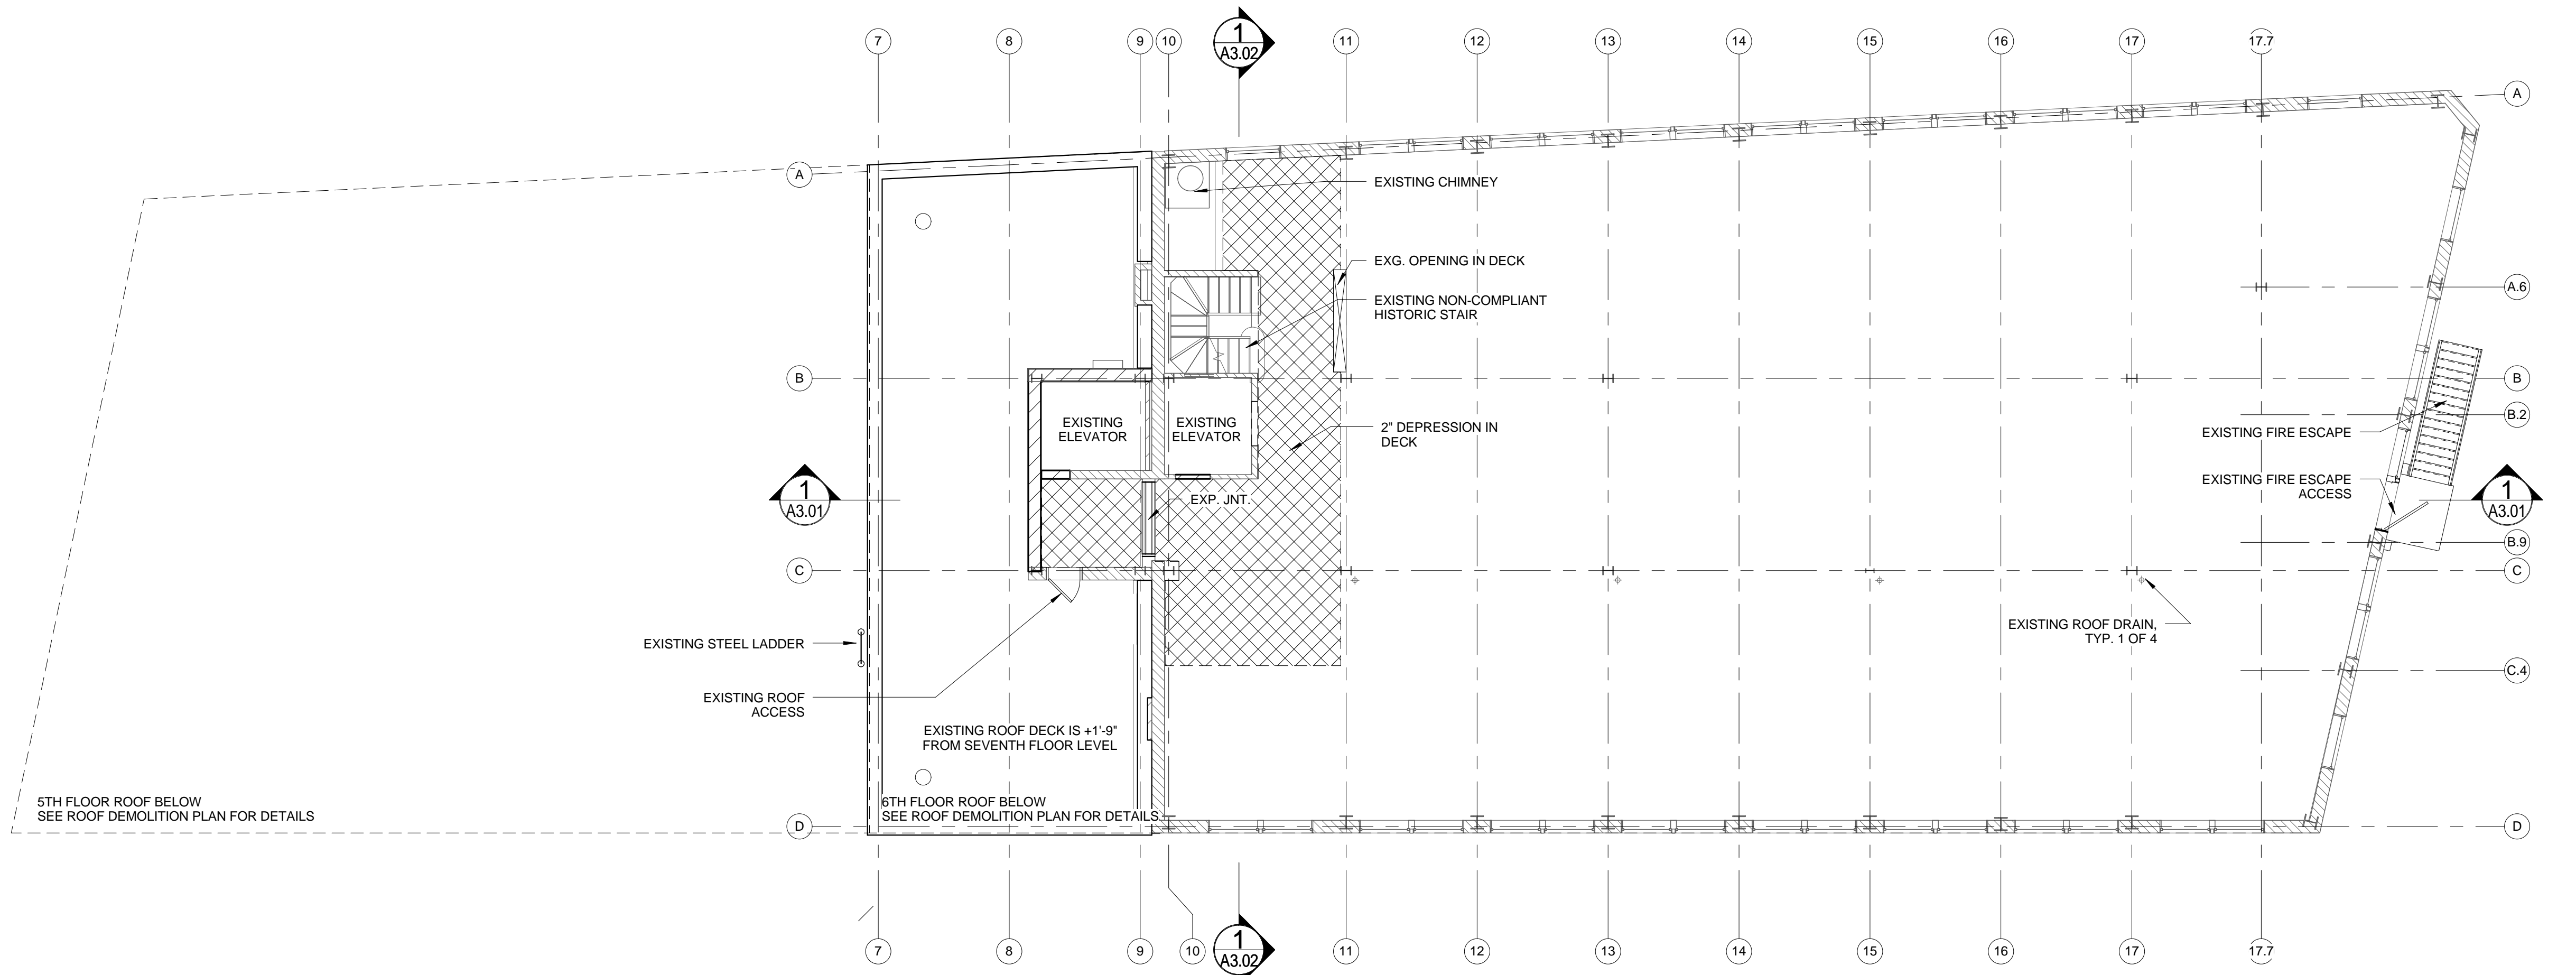

1 SEVENTH FLOOR - EXISTING CONDITIONS PLAN
 1/8" = 1'-0"
 0 2' 4' 8' 16'

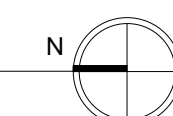

Prepared For:
119 Development, LLC
 P.O. Box 7486
 Portland, ME 04112

Consultant:

ARCHETYPE architects
 48 Union Wharf Portland, Maine 04101
 (207) 772-6022 Fax (207) 772-4056

Architect:

Project:
PRESS HOTEL
 390 CONGRESS STREET
 PORTLAND, ME 04101

Revisions:
 2 13_09-09 60% Marriott Sub. & Pric.
 3 13_10-14 Issue for Bid & Marriott Revw

Date: 14 OCT 13
 Scale: 1/8" = 1'-0"
SEVENTH FLOOR EXISTING AND DEMOLITION PLANS

A0.09