


WINDOW SCHEDULE							
Type Mark	R.O.		Type	Manufacturer	Model	Detail	Comments
	Width	Height					
A	4'-0"	6'-0"		Universal	1199	2/A8.10	
B	4'-0"	7'-0"	2-Double Hung	Universal	1199	2/A8.10	
C	3'-9"	5'-9"	Double Hung	Universal	1199	2/A8.10	
D	3'-9"	6'-0"	Double Hung	Universal	1199	2/A8.10	
E	3'-9"	7'-0"	Double Hung	Universal	1199	2/A8.10	
F	3'-9"	7'-6"	Double Hung	Universal	1199	2/A8.10	
G	3'-4"	6'-0"	Double Hung	Universal	1199	2/A8.10	
H	3'-4"	7'-0"	Double Hung	Universal	1199	2/A8.10	
J	4'-0"	2'-0"	Press Hotel Basement Window	Marvin		4/A8.11	
K	4'-4"	3'-2"	Fixed	Marvin		4/A8.11	
L	4'-4"	3'-6"	Fixed	Marvin		4/A8.11	
M	4'-4"	7'-6"	Double Hung	Universal	1199	2/A8.10	
N	4'-4"	7'-0"	Double Hung	Universal	1199	2/A8.10	
P	4'-0"	3'-6"	Press Hotel Basement Window	Marvin		4/A8.11	
Q	4'-0"	2'-6"	Press Hotel Basement Window	Marvin		4/A8.11	
R	4'-0"	3'-0"	Press Hotel Basement Window	Marvin		4/A8.11	

- REPLACE ANY DAMAGED WINDOW TRIM IN KIND & PAINT OR STAIN TO SUIT. REFER TO FINISH SCHEDULE.
- TRAVEL STOP TO BE ADDED TO ALL GUESTROOM WINDOWS ALLOWING NO MORE THAN A 4" CLEAR VERTICAL OPENING.
- VERIFY ALL REPLACEMENT WINDOW DIMENSIONS IN FIELD TO ENSURE PROPER FIT & ALIGNMENT WITH ADJACENT WINDOWS.

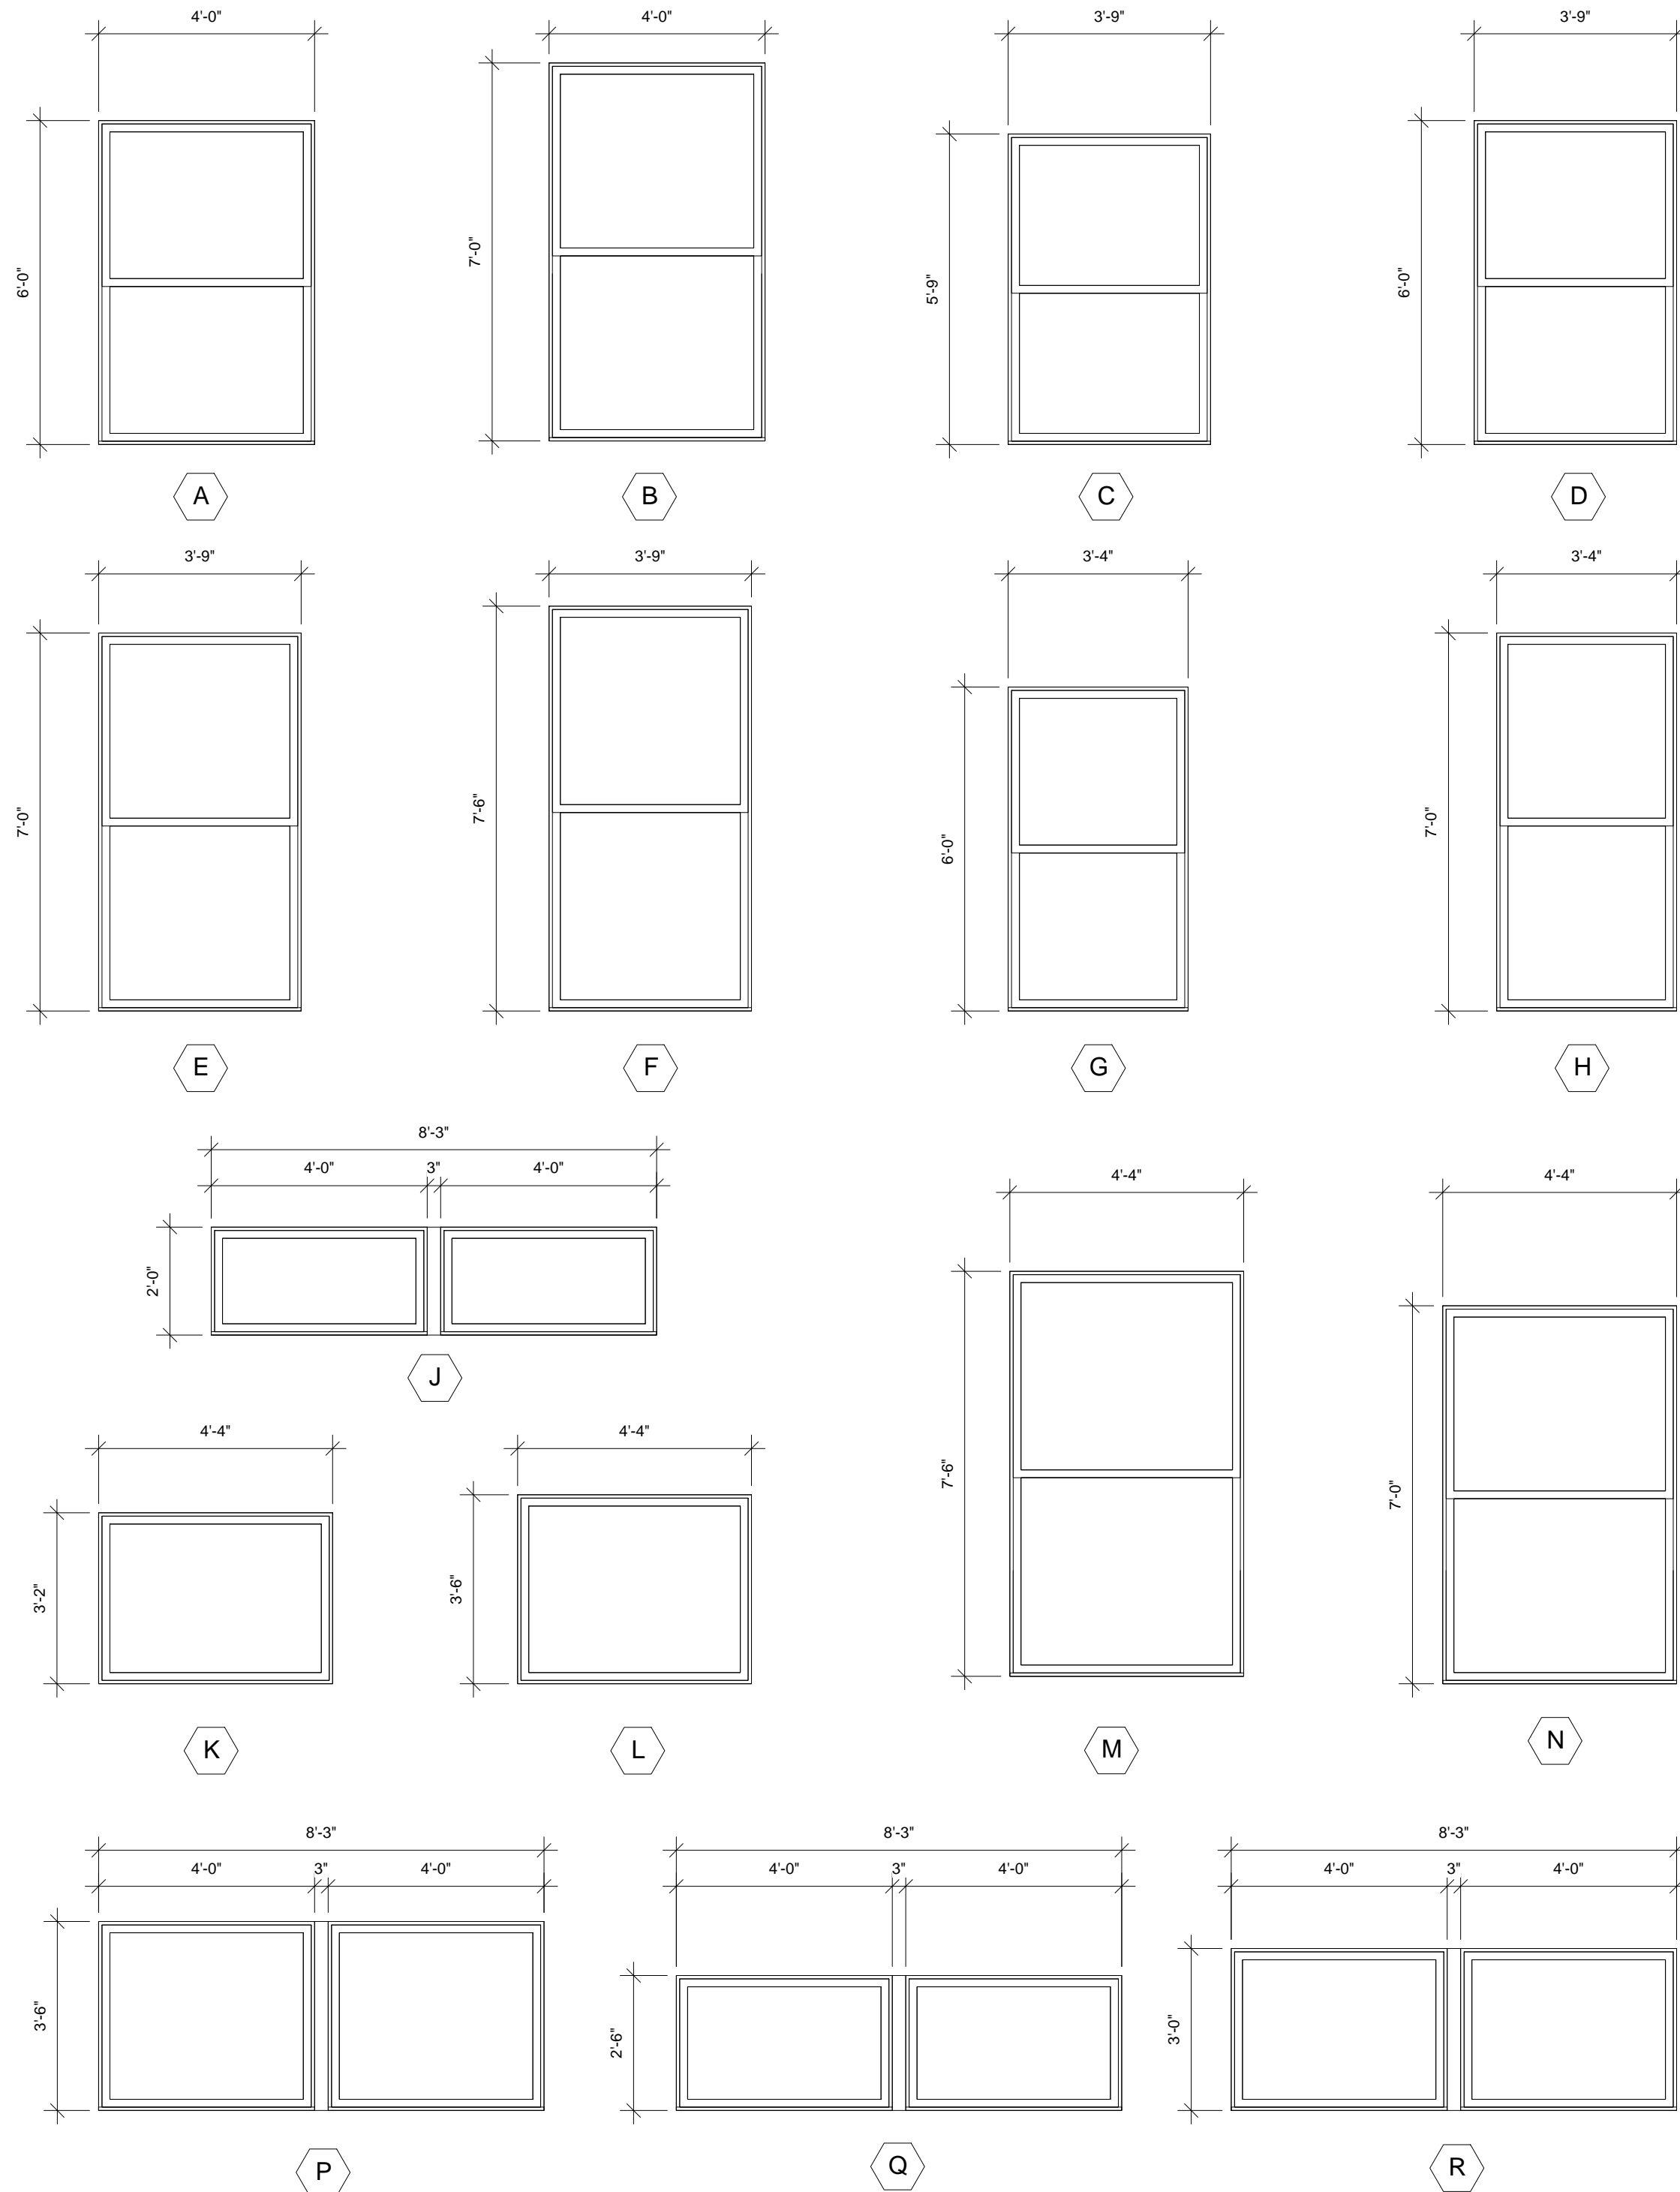


NEW WINDOW ELEVATIONS

3/8" = 1'-0"


2 EXISTING WINDOW DETAILS WITH NEW FURRING WALL & TRIM

3" = 1'-0"

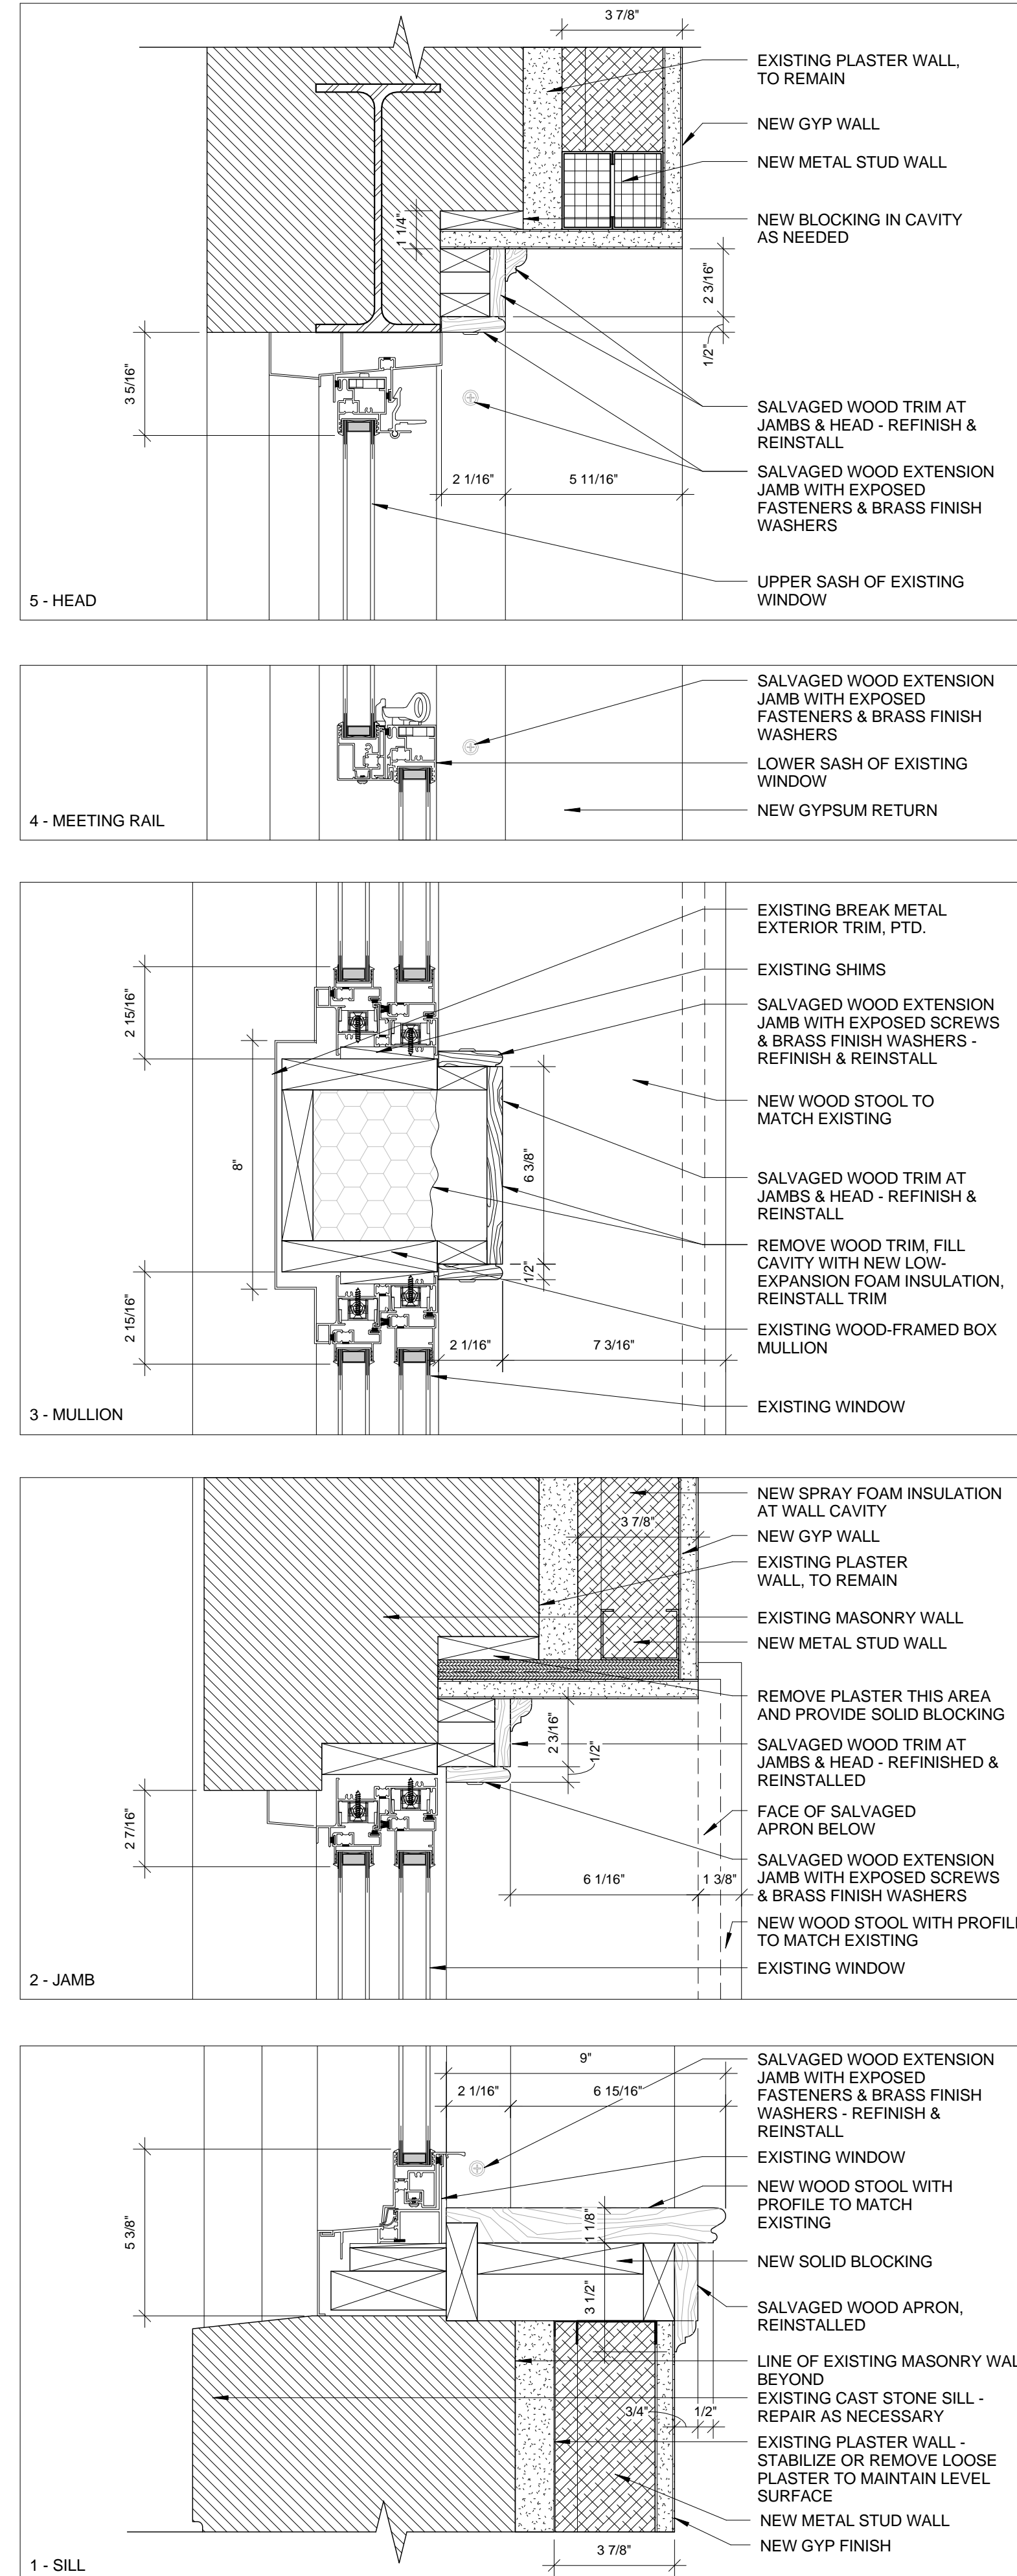

1 EXISTING WINDOW & TRIM DETAILS

3" = 1'-0"

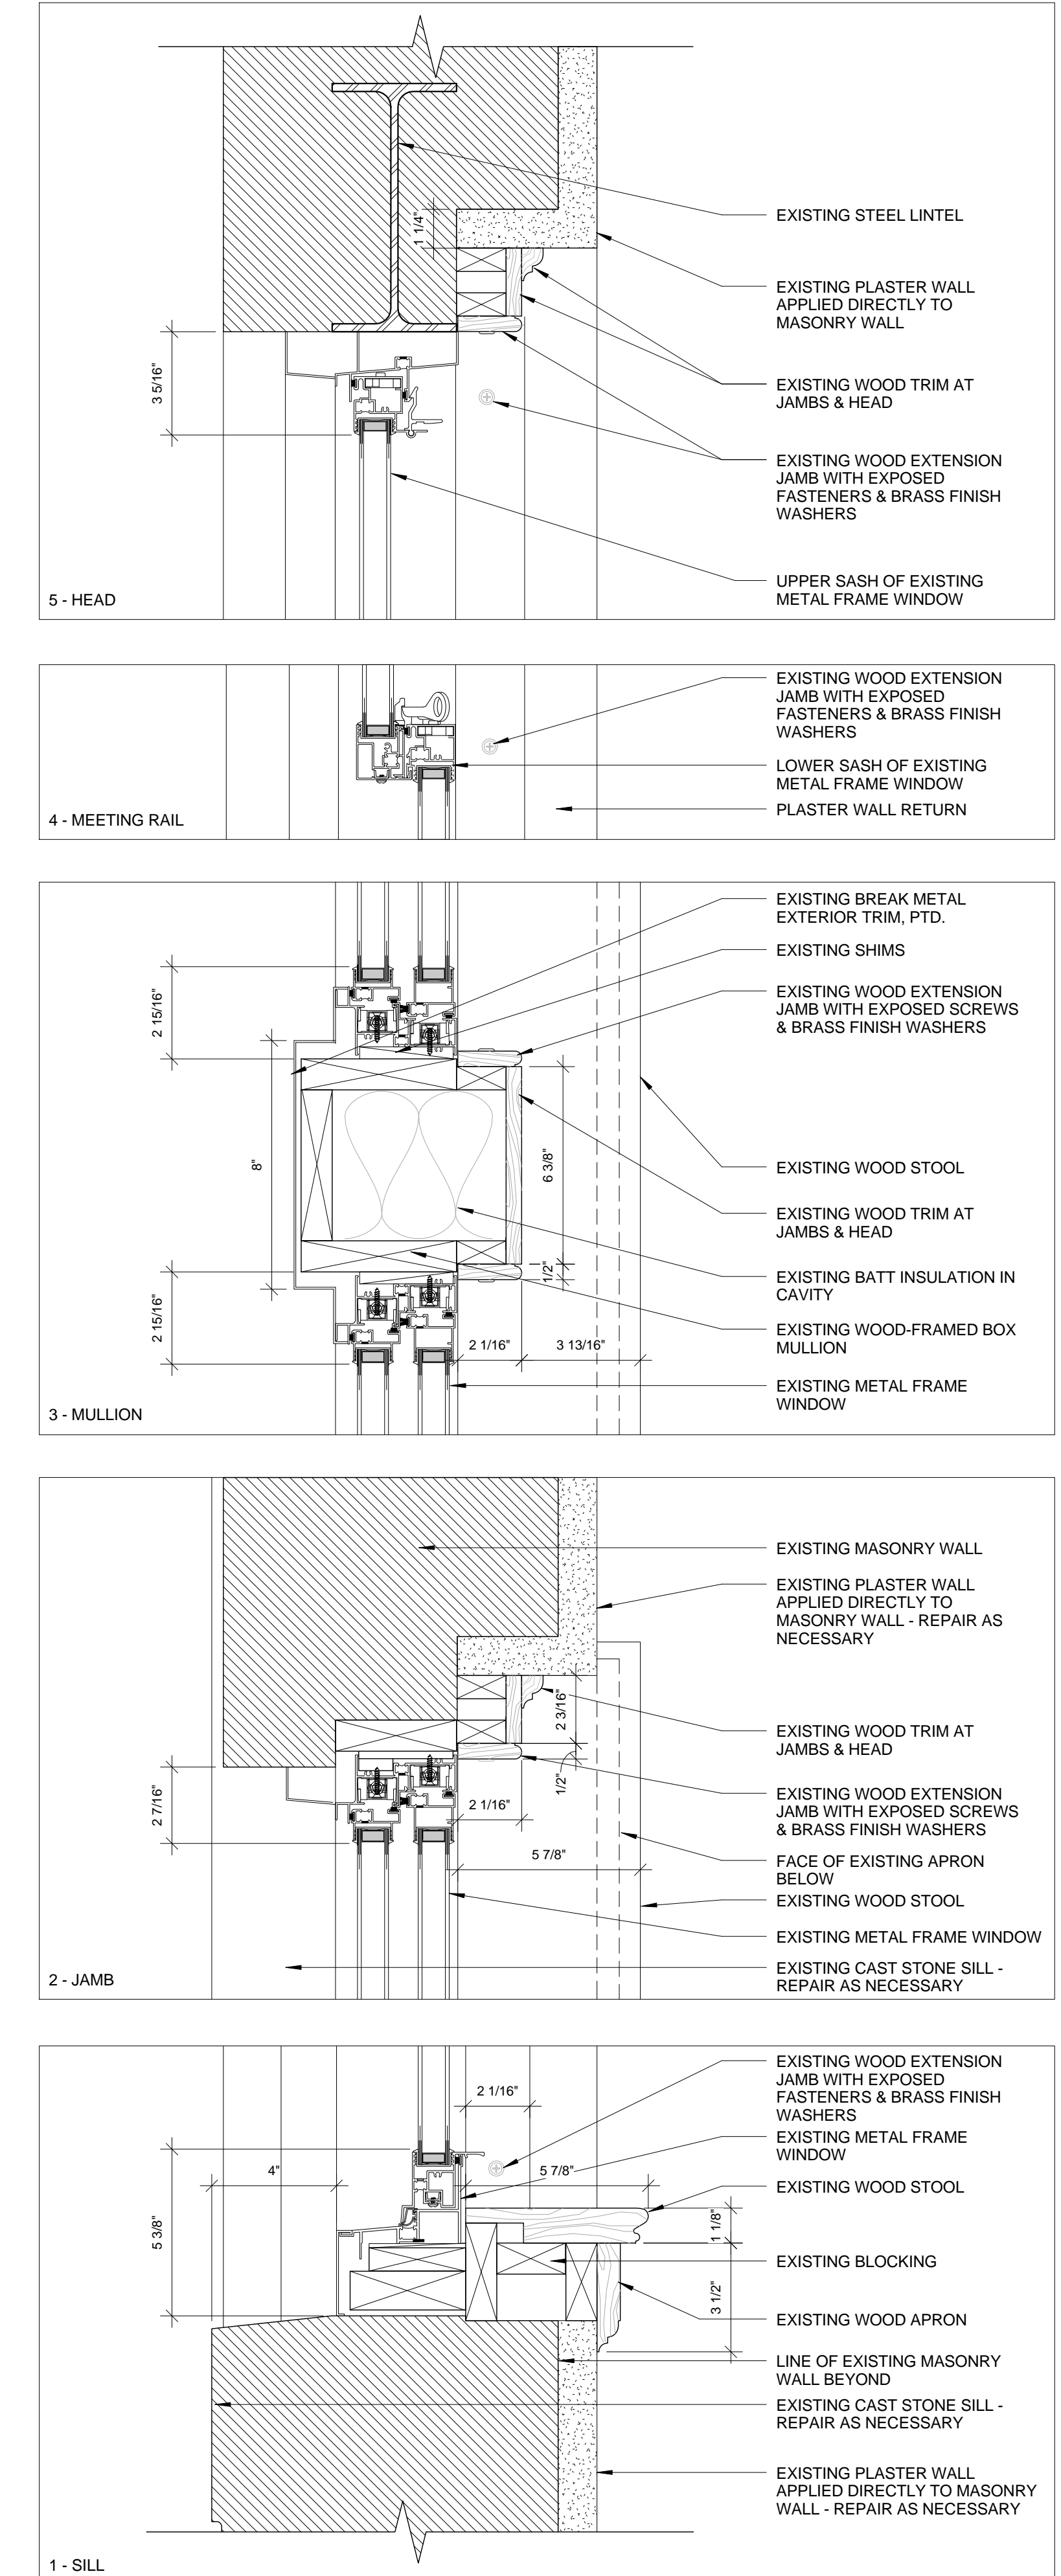

Prepared For:
119 Development, LLC
P.O. Box 7486
Portland, ME 04112

Consultant:
ARCHETYPE architects
48 Union Wharf Portland, Maine 04101
(207) 772-6022 Fax (207) 772-4056

Architect:
PRESS HOTEL
390 CONGRESS STREET
PORTLAND, ME 04101

Project:
Revisions:
2 13_09-09 60% Marriott Sub. & Pric.
3 13_10-14 Issue for Bid & Marriott Revw

Date:
14 OCT 13
Scale:
As indicated
WINDOW SCHEDULE & DETAILS

A8.10