



RELIANT FR55-OD STOREFRONT DOORS

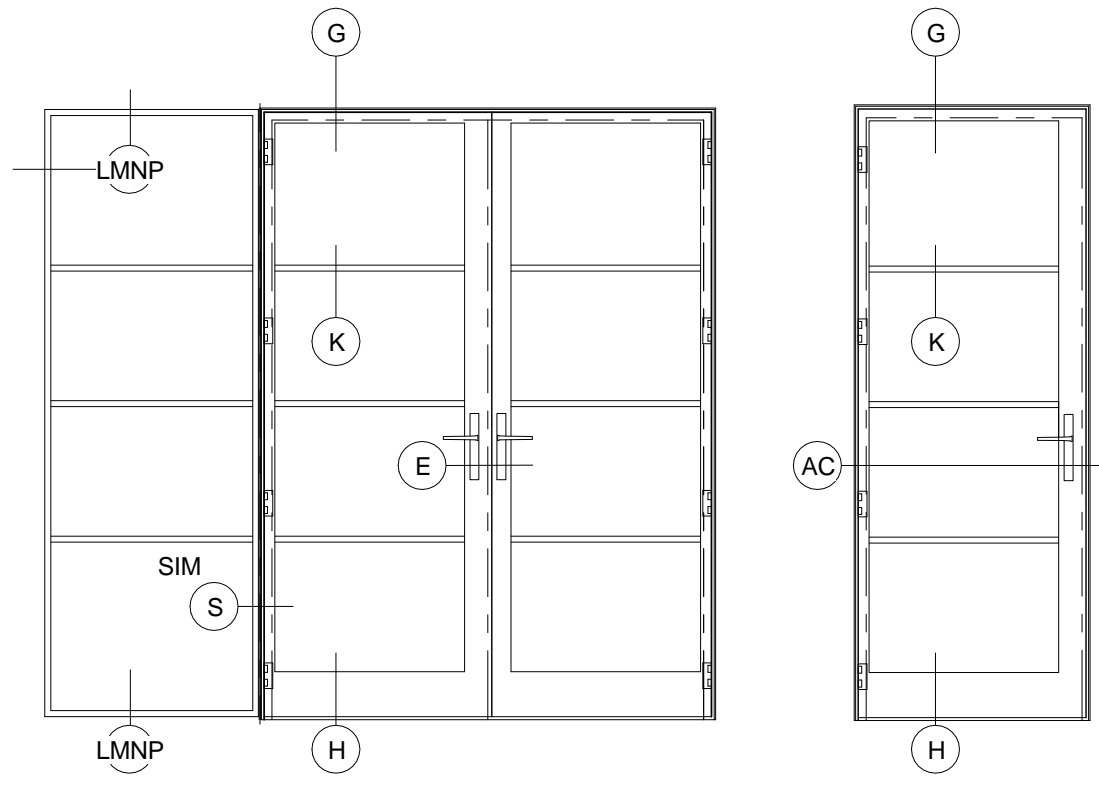


TYPICAL DETAIL KEY

RELIANT FR55-OD - TYPICAL DETAILS

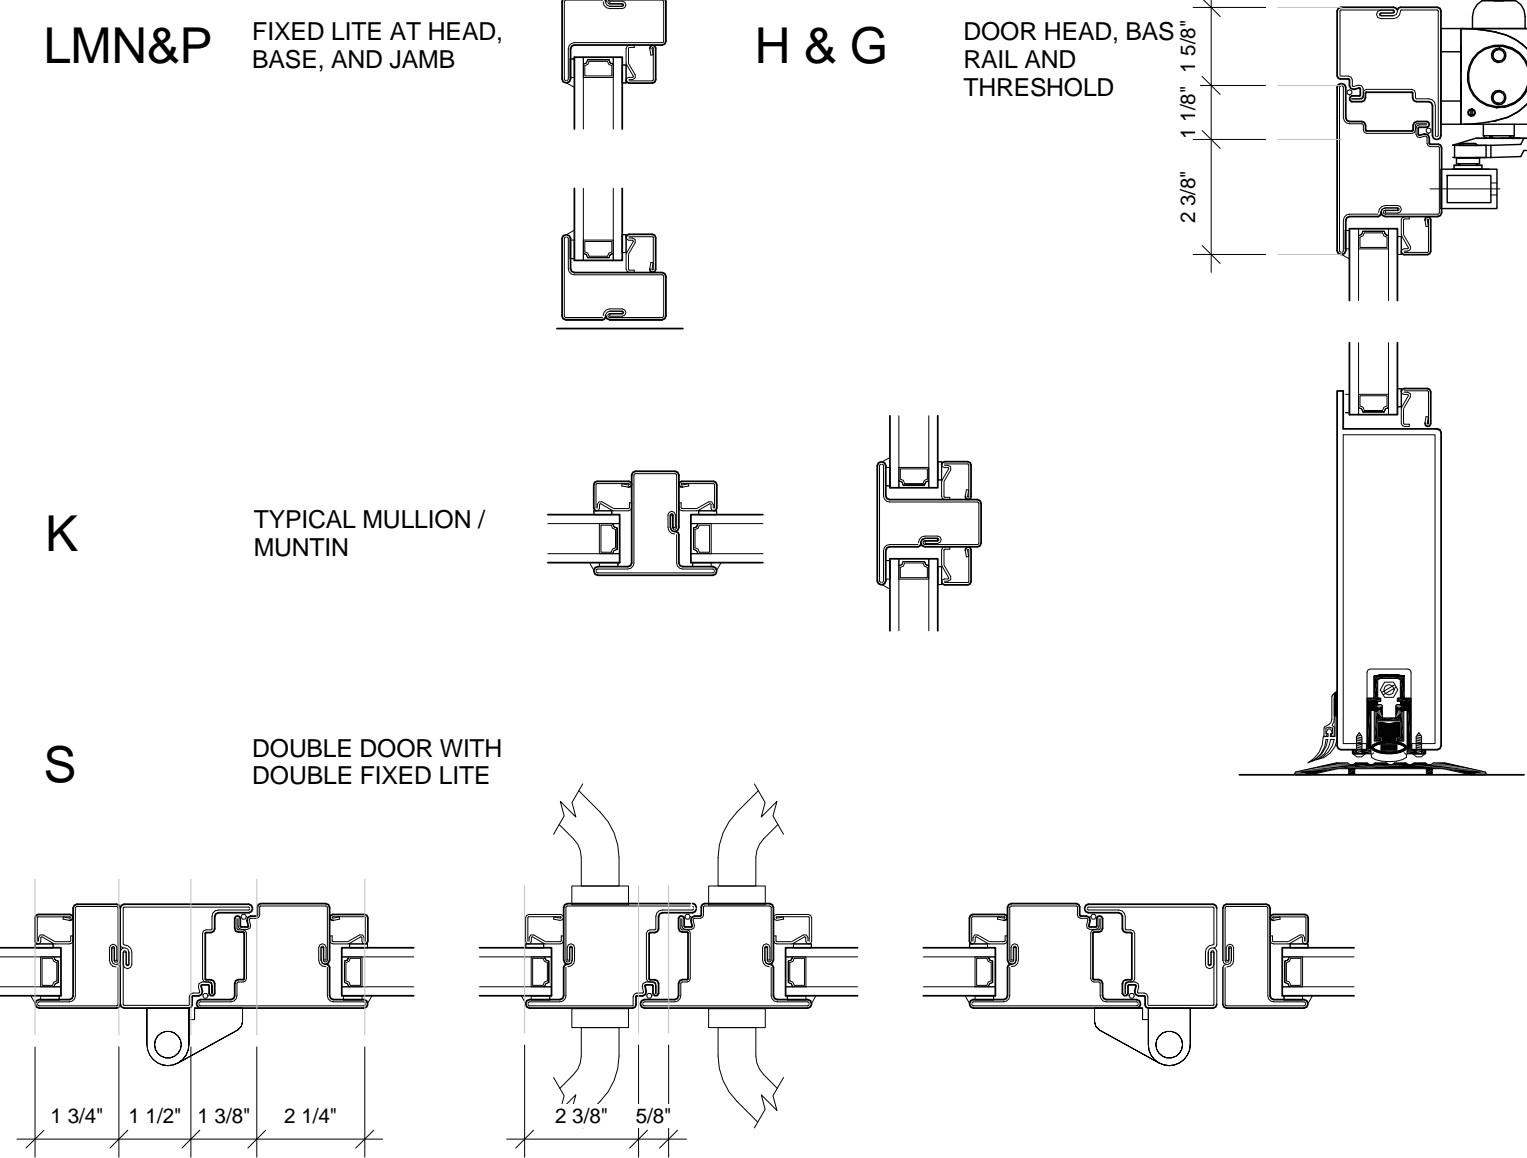


RELIANT HR4500 SERIES - TYPICAL DETAILS

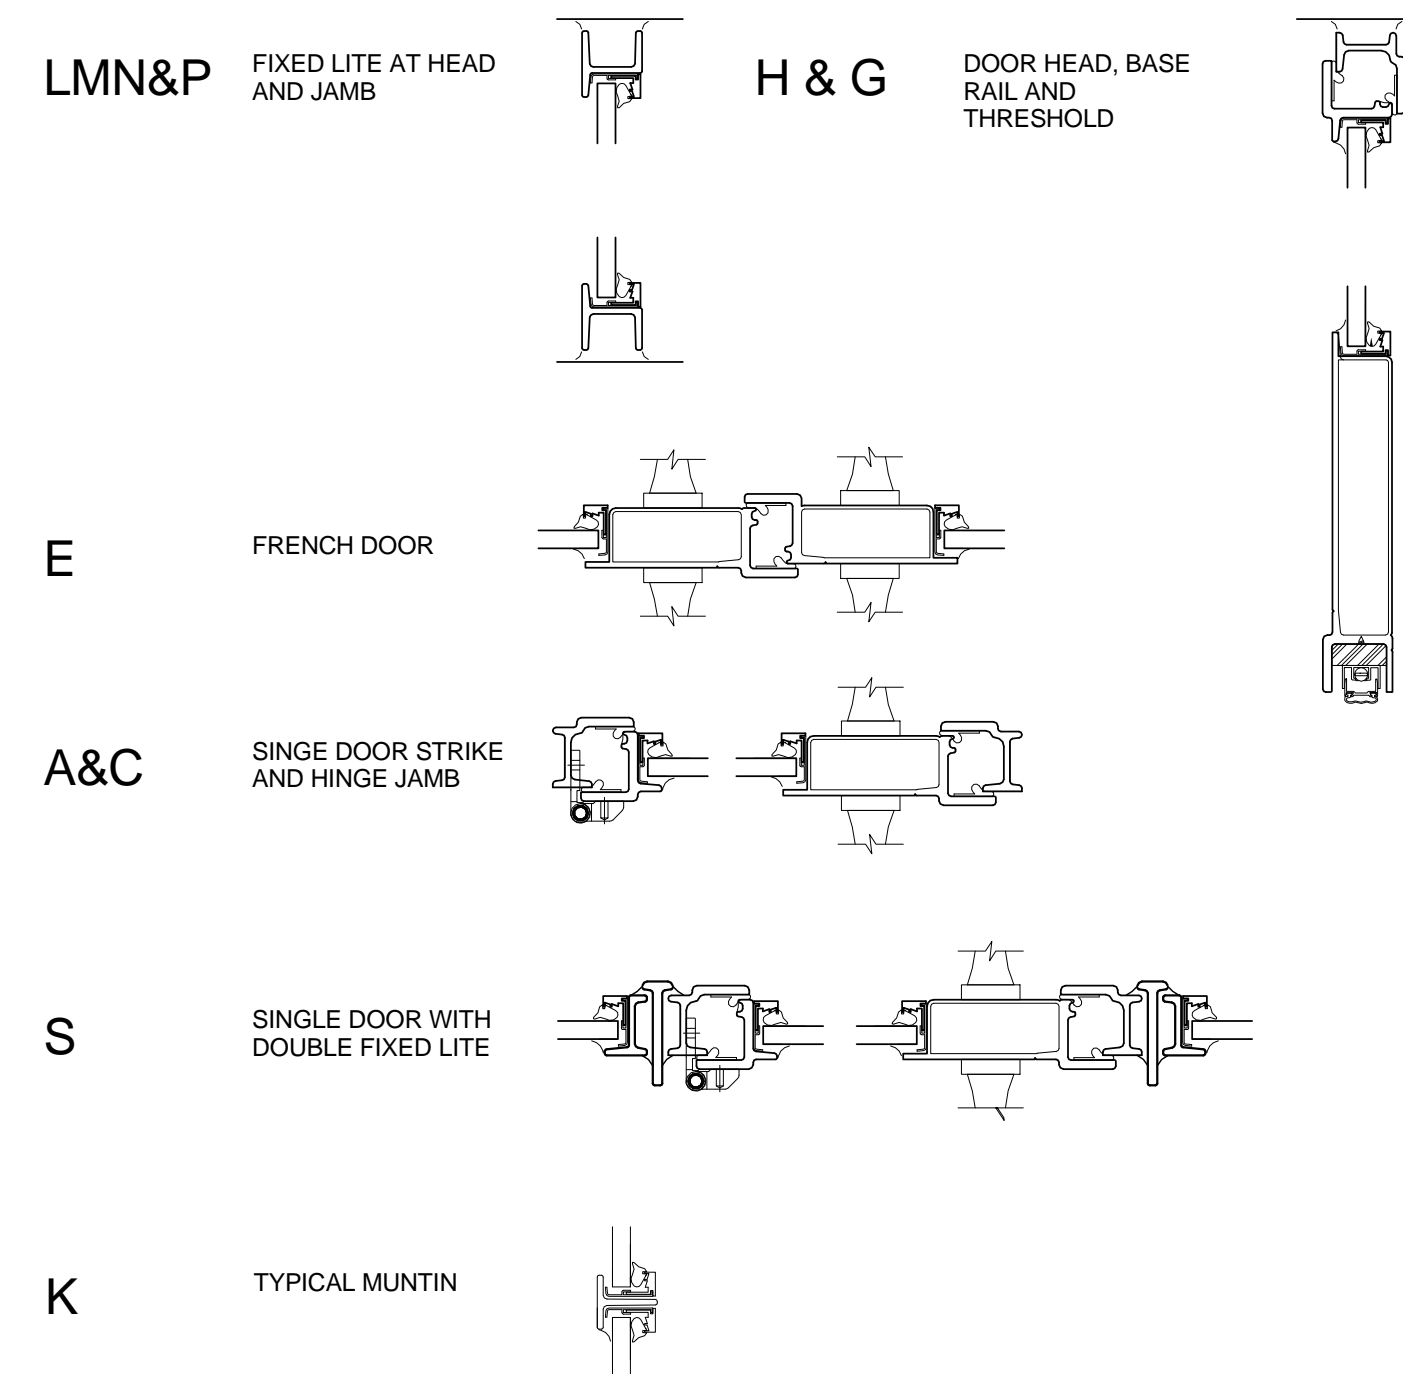

NOTE: ALL GLAZING WITHIN STOREFRONT DOORS AND/OR ADJACENT TO STOREFRONT DOORS ARE TO BE TEMPERED OR AS NOTED IN UL ASSEMBLIES

HR 4500 STOREFRONT DOORS

NOTE: ALL GLAZING WITHIN STOREFRONT DOORS AND/OR ADJACENT TO STOREFRONT DOORS ARE TO BE TEMPERED OR AS NOTED IN UL ASSEMBLIES

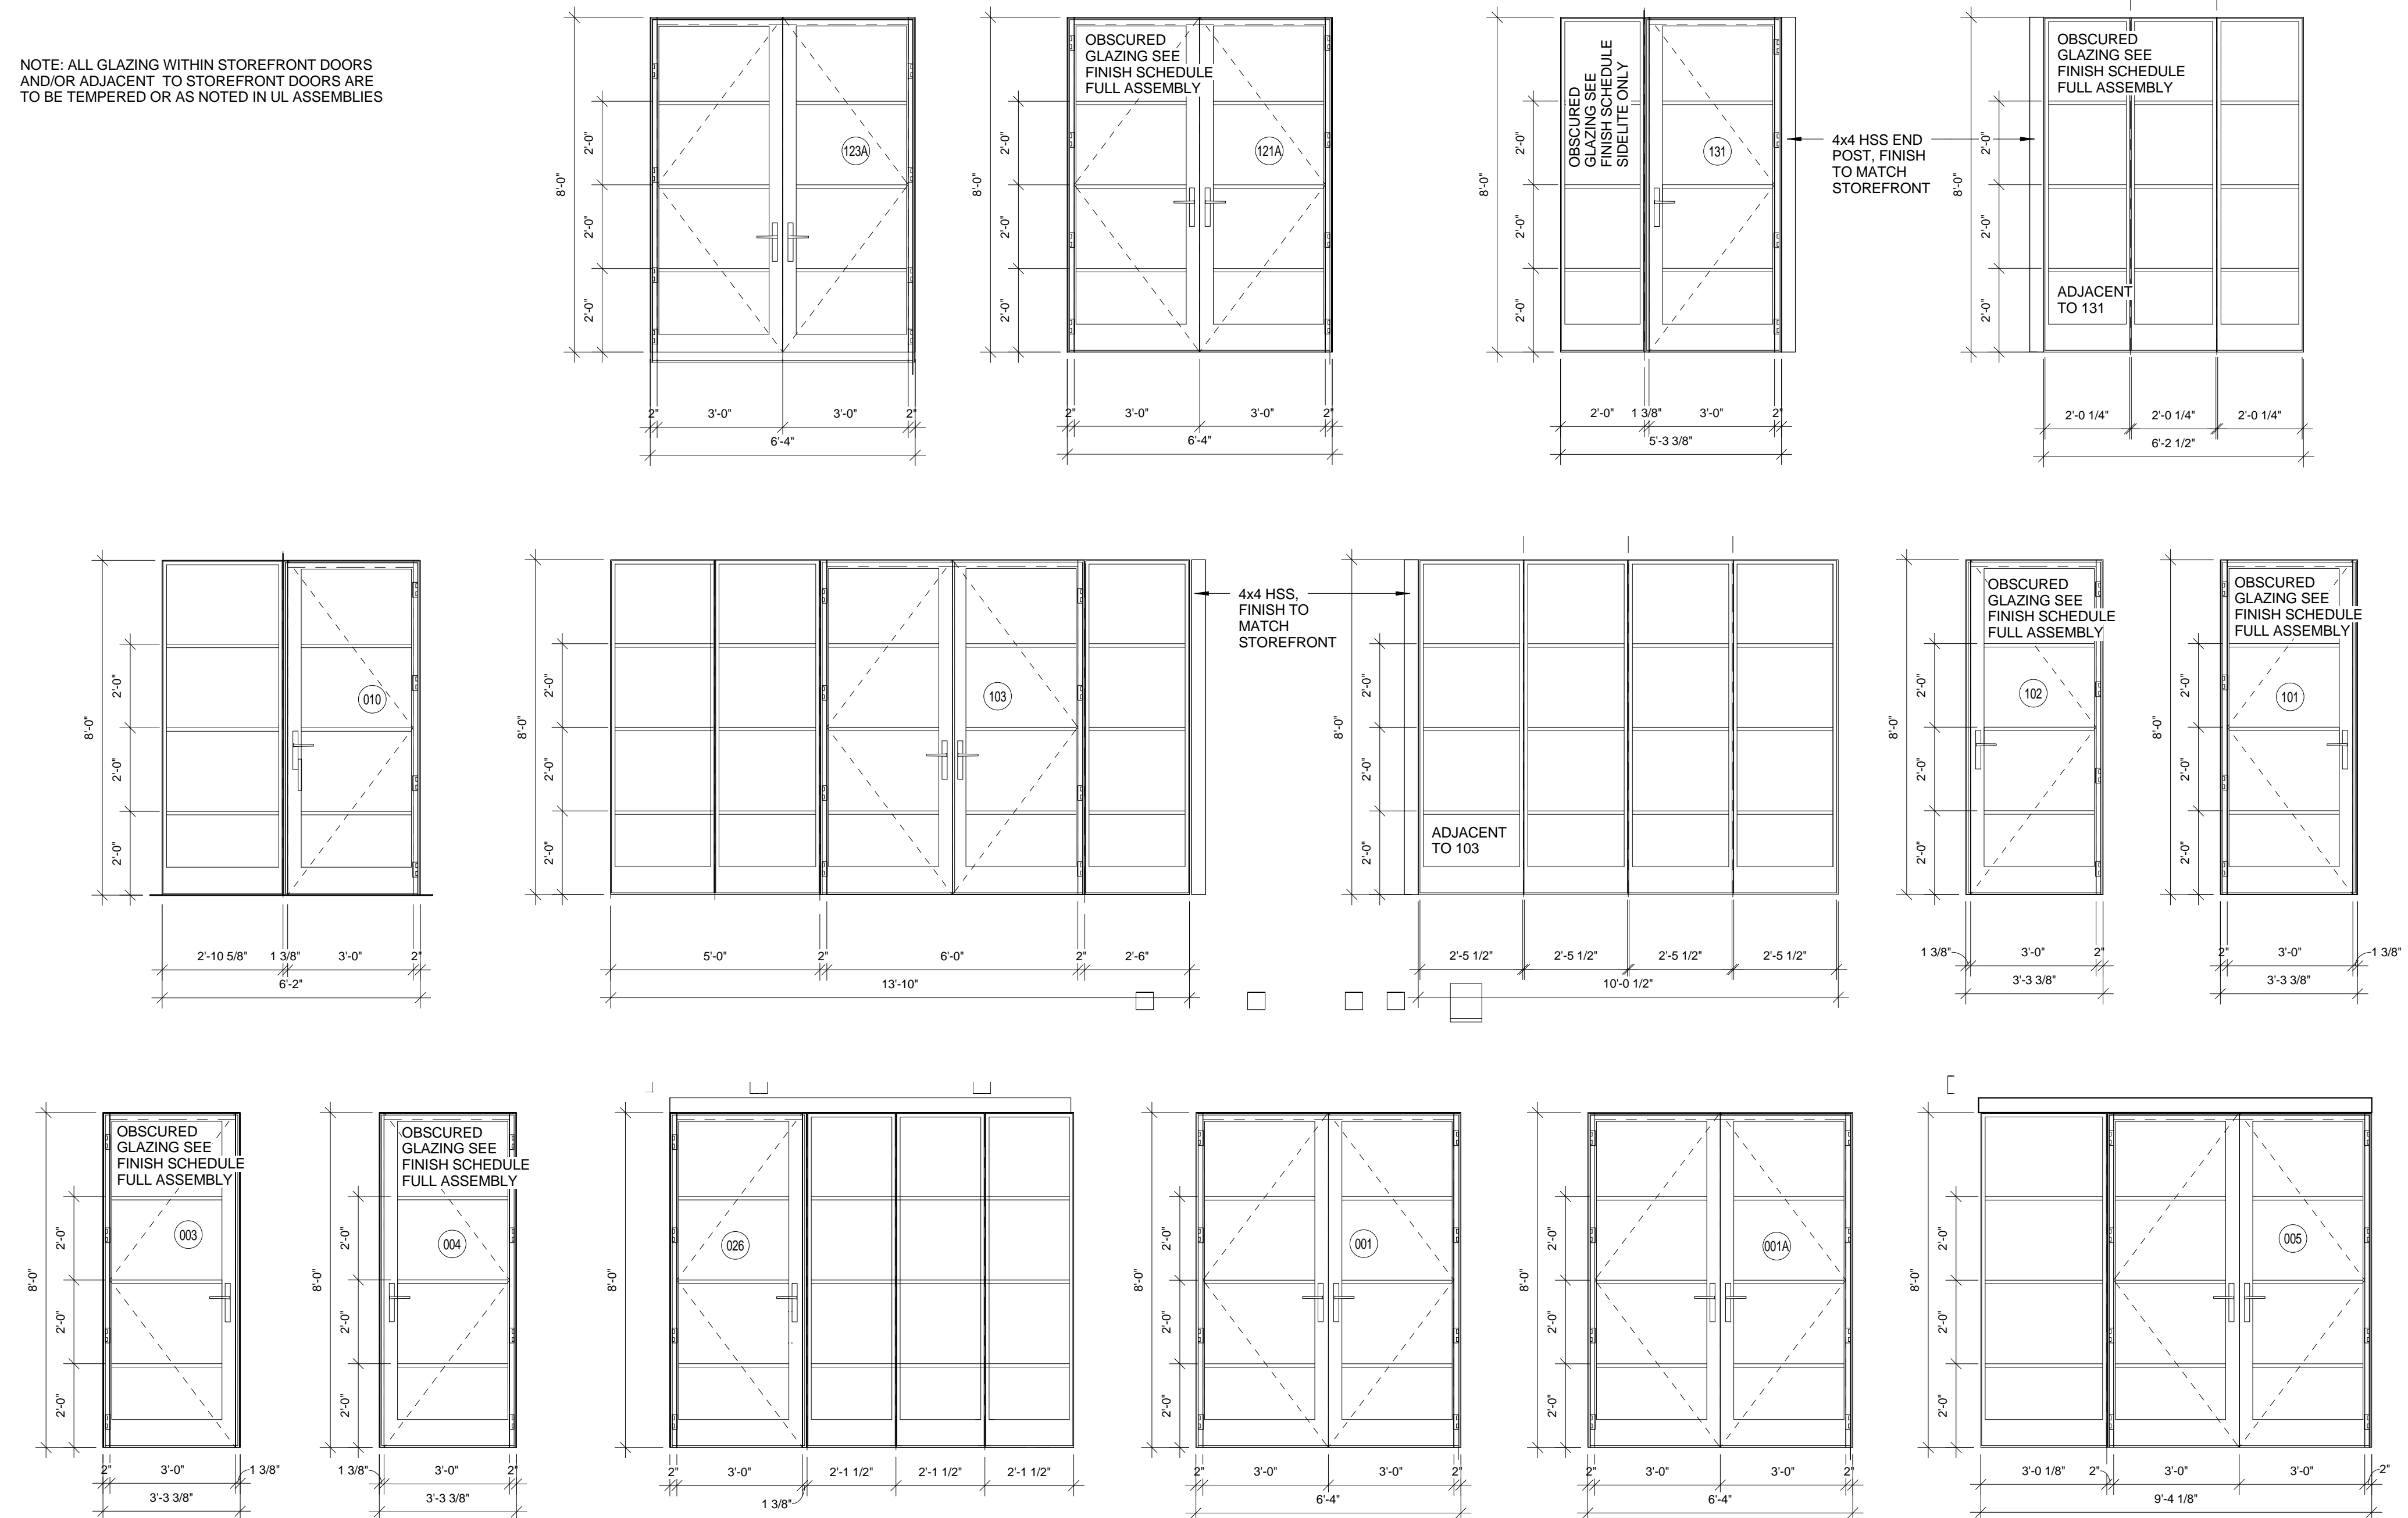

Prepared For:  
**119 Development, LLC**  
 P.O. Box 7486  
 Portland, ME 04112

Consultant:  
**ARCHETYPE Architects**  
 48 Union Wharf Portland, Maine 04101  
 (207) 772-6022 Fax (207) 772-4056

Architect:  
**PRESS HOTEL**  
 390 CONGRESS STREET  
 PORTLAND, ME 04101

Project:  
**Issue for Bid & Marriott Revw**

Revisions:  
 3 13\_10-14

Date:  
**14 OCT 13**

Scale:  
 As indicated

**STOREFRONT SCHED & DETS**

**A8.20**