


2 3RD FLOOR - PLAN
1/8" = 1'-0"

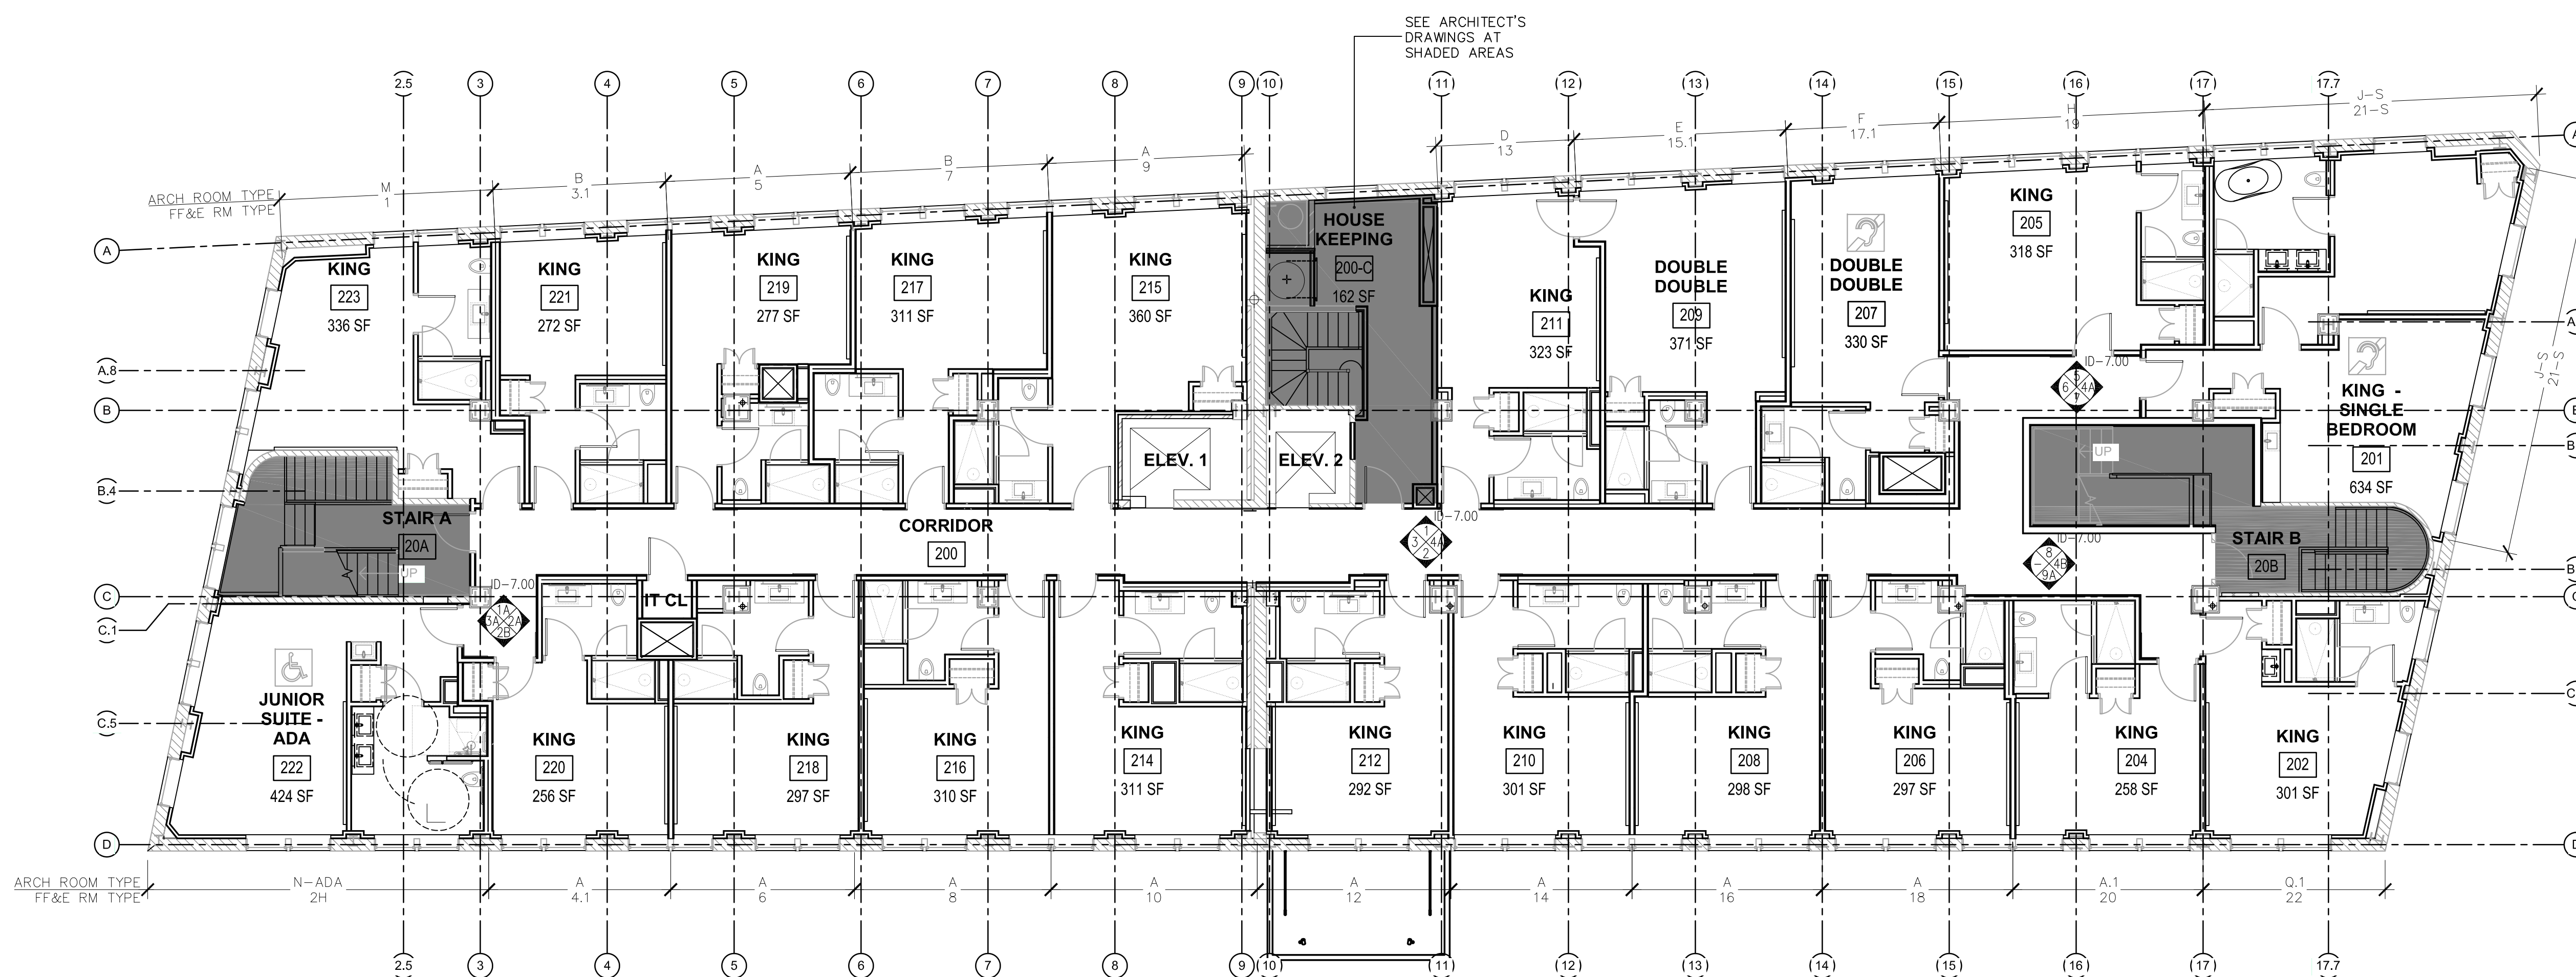

1 2ND FLOOR - PLAN
1/8" = 1'-0"

Prepared For:
119 Development, LLC
P.O. Box 7468
Portland, ME 04112

Consultant:
STONEHILL & TAYLOR
ARCHITECTS AND PLANNERS
31 W. 27th Street New York, NY 10001
(212) 226-8898 Fax (212) 941-1874

Architect:
ARCHETYPE
architects
48 Union Wharf Portland, Maine 04101
(207) 772-6022 Fax (207) 772-4056

Project:
Press Hotel
119 Exchange St.
Portland, ME 04101

Revisions:	Date	Description
1	13-07-01	30% Marriott Submission
2	13-09-09	60% Marriott Sub. & Pric.
3	13-10-14	Issue for Bid & Marriott Rev.

Date: 06 SEPT, 2013
Scale: 1/8" = 1'-0"
FLOORS 2&3
PLANS

ID-1.02