



1 | GALLERY AND STAIRCASE - W. ELEV.  
1/4" = 1'-0"

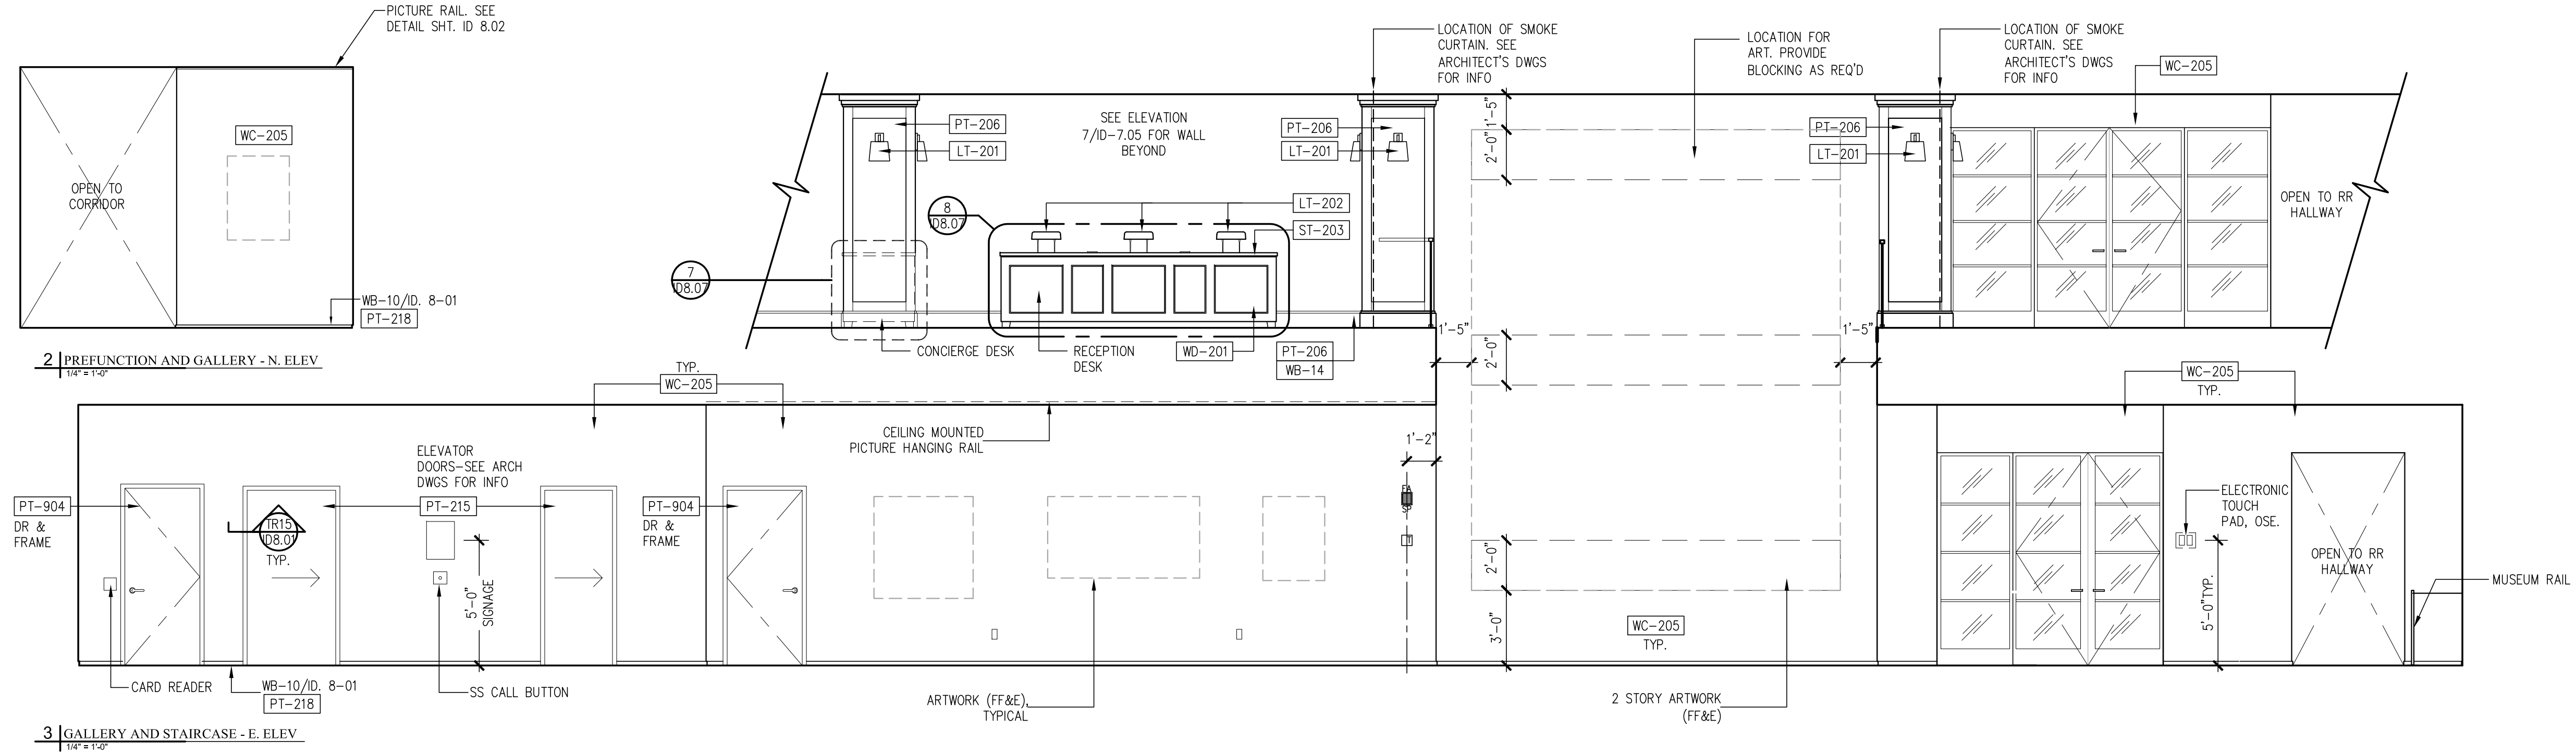

2 | PREFUNCTION AND GALLERY - N. ELEV.  
1/4" = 1'-0"

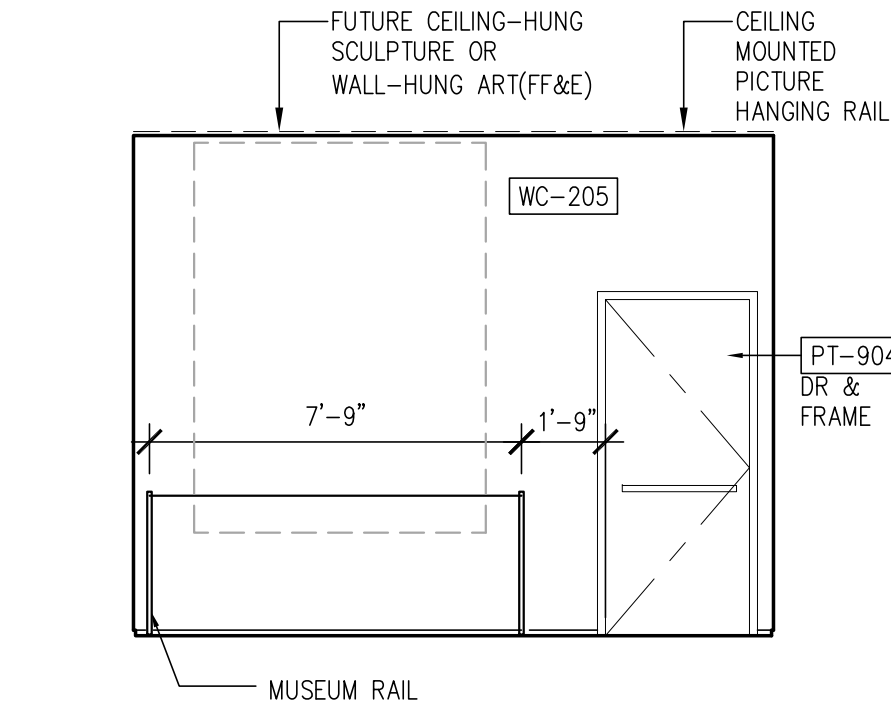

3 | GALLERY AND STAIRCASE - E. ELEV.  
1/4" = 1'-0"



4 | PREFUNCTION AND GALLERY - S. ELEV.  
1/4" = 1'-0"

Prepared For:  
**119 Development, LLC**  
P.O. Box 7468  
Portland, ME 04112

Consultant:  
**STONEHILL & TAYLOR ARCHITECTS AND PLANNERS**  
31 W. 27th Street New York, NY 10001  
(212) 226-8898 Fax (212) 941-1874

Architect:  
**ARCHITYPE Architects**  
48 Union Wharf Portland, Maine 04101  
(207) 772-6022 Fax (207) 772-4056

Project:  
**Press Hotel**  
119 Exchange St.  
Portland, ME 04101

Revisions:	Date:	Scale:
1	01 JULY, 2013	1/4" = 1'-0"
2		
3		

**GALLERY & STAIRCASE ELEVATIONS**

**ID-7.04**