


1 FINISH PLAN
1/4" = 1'-0"

FLOOR TO CONTINUE IN FROM LOBBY. AMERICAN OAK. CUT PLANK. T&G PLANKS, 3/4" THICK. 3" X 18 3/4" PER THE FRENCH HERRINGBONE. SAME SPEC AS STONEHILL AND TAYLOR. STAIN TBD. FL-1 SEE MATERIAL MATRIX FOR TECHNICAL SPECIFICATION.

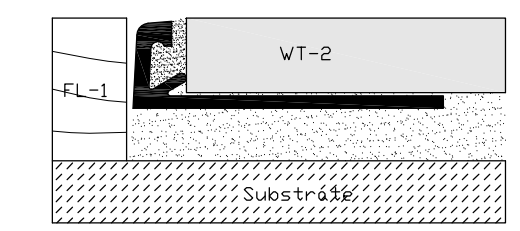

2 TRANSITION DETAIL
1'0" = 1'-0"

FLOOR FINISH LEGEND

	NOT IN SCOPE TO BE COORDINATED BY KITCHEN CONSULTANT
	HISTORIC FLOOR TO BE COORDINATED BY AOR
	HISTORIC FLOOR TO BE COORDINATED BY AOR
	FL-1: AMERICAN OAK, CUT PLANK, T&G PLANKS, 3/4" THICK, 3" X 18 3/4" PER THE FRENCH HERRINGBONE

****PARTIAL BID SET. NOT FOR CONSTRUCTION****

Date: 08 OCT 13	Scale: VARIES	Project: PRESS HOTEL 390 CONGRESS STREET PORTLAND, ME 04101	Prepared For: 119 Development, LLC
Revisions: 1 13_07-01 30% Marriott Submission 2 13_09-09 60% Marriott Sub. & Pric. 3 13_10-14 Issue for Bid & Marriott Revw		Architect: ARCHETYPE architects 48 Union Wharf Portland, Maine 04101 (207) 772-6022 Fax (207) 772-4056	Consultant:
FINISH PLAN		RD-1.02	