


1 TYPICAL UNITS - PLUMBING  
SCALE: 1/4"=1'-0"

2 TYPICAL UNITS - PLUMBING  
SCALE: 1/4"=1'-0"

3 TYPICAL UNITS - PLUMBING  
SCALE: 1/4"=1'-0"

4 TYPICAL UNITS - PLUMBING  
SCALE: 1/4"=1'-0"

NOTE: PROVIDE WCO AT BASE OF ALL WASTE STACKS.

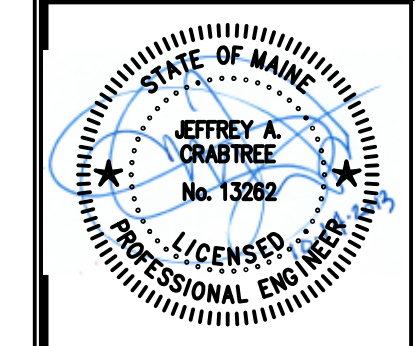

Prepared For:  
**119 Development, LLC**  
P.O. Box 7468  
Portland, ME 04112

Consultant:  
**CRABTREE ENGINEERING**  
278 AMELIA COVE  
COLLIERVILLE, TN 38017  
PLUMBING: bobhyson@crabtree.com

Architect:  
**ARCHETYPE architects**  
48 Union Wharf Portland, Maine 04101  
(207) 772-6022 Fax (207) 772-4056

Project:  
**PRESS HOTEL**  
390 CONGRESS STREET  
PORTLAND, ME 04101

Revisions:	1	13_07-01	50% Marriott Submission
	2	13_09-09	60% Marriott Sub. & Pric.
	3	13_10-14	Issue for Bid & Marriott Revw.

Date: 13 October 2013  
Scale: 1/4" = 1'-0"  
**TYPICAL GUESTROOMS PLUMBING**

**P7.02**