


LEGEND

DESCRIPTION

- [EACP] FIRE ALARM CONTROL PANEL
- [EAA] FIRE ALARM ANNUNCIATOR PANEL
- [BDA] BI-DIRECTIONAL AMP FOR FIREMAN PHONE COMM
- [E2E] TRANSDUCER CABINET FOR FIRE PUMP MONITORING
- [E2A] TRANSDUCER CABINET FOR FIREMAN PHONE COMM REPEATER SYSTEM
- [E2B] TRANSDUCER CABINET FOR ELEVATOR CONTROL - RELAY BOARD
- [E] MANUAL PULL STATION
- [E2] MONITOR MODULE/TUBER KITCHEN HOOD
- [N] INTELLIGENT CONTROL MODULE FOR NAC CRKTS
- ⊙ SMOKE DETECTOR
- ⊙ SMOKE DETECTOR w/SOUNDER BASE
- ⊙ SMOKE/CARBON MONOXIDE COMBINATION DETECTOR
- ⊙ DUCT SMOKE DETECTOR
- ⊙ CO2 GAS DETECTOR
- ⊙ HEAT DETECTOR
- ⊙ STROBE UNIT
- ⊙ HORN/STROBE UNIT
- [R] INTELLIGENT RELAY MODULE
- [RTS] REMOTE TEST STATION FOR DUCT DETECTORS

1 SUB-BASEMENT PLAN

SCALE: 1/8"=1'-0"

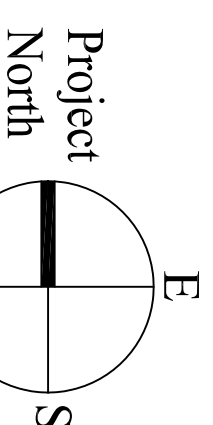

FA1.01

Date: 08 OCT 13	Scale:	Revisions: 1 13_07-01 30% Marriott Submission 2 13_09-09 60% Marriott Sub. & Pric. 3 13_10-14 Issue for Bid & Marriott Revw	Project: PRESS HOTEL 390 CONGRESS STREET PORTLAND, ME 04101	Architect: ARCHETYPE architects 48 Union Wharf Portland, Maine 04101 (207) 772-6022 Fax (207) 772-4056	Consultant:	Prepared For: 119 Development, LLC
SUB-BASEMENT						