
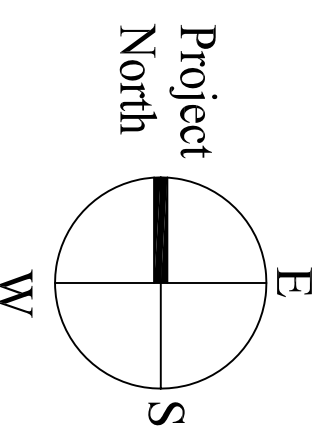


1 | BASEMENT PLAN
SCALE: 1/8"=1'-0"

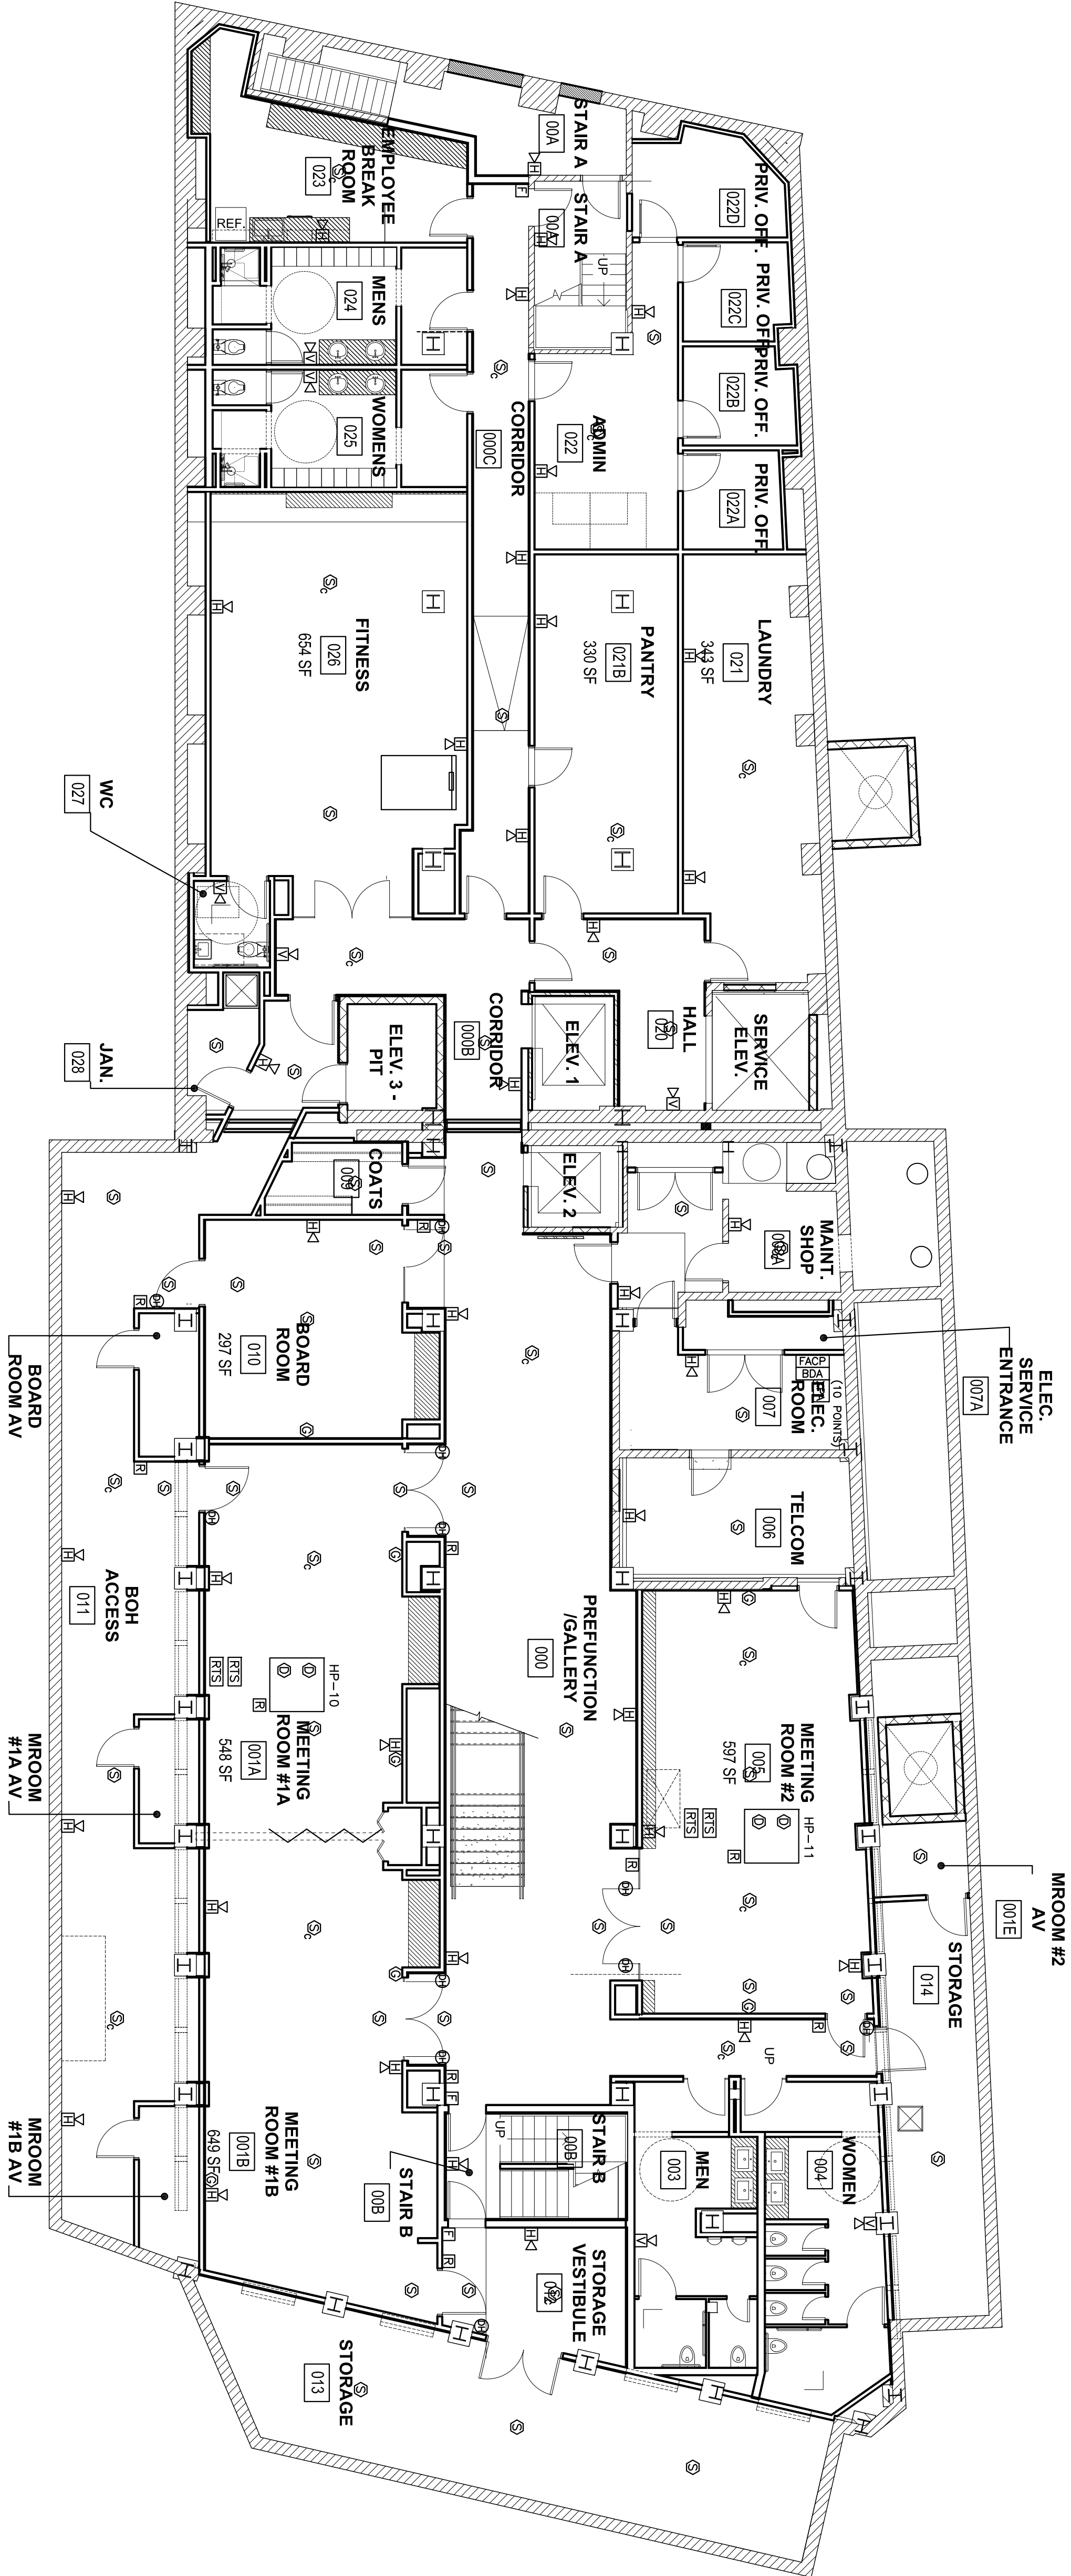

FA1.02	Date: 08 OCT 13	Scale:	Revisions: 1 13_07-01 30% Marriott Submission 2 13_09-09 60% Marriott Sub. & Pric. 3 13_10-14 Issue for Bid & Marriott Revw	Project: PRESS HOTEL 390 CONGRESS STREET PORTLAND, ME 04101	Architect: ARCHETYPE architects 48 Union Wharf Portland, Maine 04101 (207) 772-6022 Fax (207) 772-4056	Consultant:	Prepared For: 119 Development, LLC
	BASEMENT PLAN						