
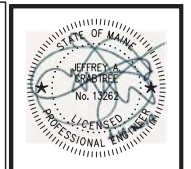


ENLARGED FIRST FLOOR PLAN - HVAC
SCALE: 1/4"=1'-0"

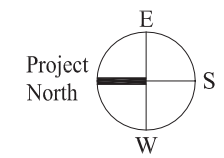

Prepared For:
119 DEVELOPMENT LLC

Mechanical Engineer:
Crabtree Engineering
278 Amelia Cove
Collingsville, Tennessee 38017
jce98@bellsouth.net

Architect:
ARCHETYPE
architects
48 Union Wharf Portland, Maine 04101
(207) 772-6022 Fax (207) 772-4056

Project:
PRESS HOTEL
390 CONGRESS STREET
PORTLAND, MAINE

Revisions:

1	13	10-14	Issue for Bid & Marriott Revw
2	13	10-21	Addendum #2
3	13	10-31	Addendum #3
5	14	04-14	Misc RFI's

Date: 08 OCT 13
Scale: 1/8" = 1'-0"
ENLARGED FIRST FLOOR PLAN - HVAC

M1.02