

VENTS FROM BOILERS AND WATER HEATERS TO THE ROOF AT THIS LOCATION. VENTS SHALL BE EQUAL TO METAL FAB MODEL CORRUGATED (2) 8" FROM DOMESTIC WATER HEATERS (1) 4" FROM KITCHEN WATER HEATER AND (2) 6" FROM BOILERS 112

2" MAKE-UP WATER TO COOLING TOWERS


6" SUPPLY/RETURN TO COOLING TOWERS

1" (144) UP TO GENERATOR ON ROOF

1-1/4"

DOMESTIC WATER HEATERS

ENLARGED SUB-BASEMENT PLAN - HVAC
SCALE: 1/4"=1'-0"

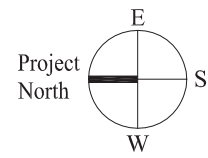

Prepared For:
119 DEVELOPMENT LLC

Mechanical Engineer:
Crabtree Engineering
278 Amelia Cove
Collierville, Tennessee 38017
jce98@bellsouth.net

Architect:
ARCHETYPE architects
48 Union Wharf Portland, Maine 04101
(207) 772-6022 Fax (207) 772-4056

Project:
PRESS HOTEL
390 CONGRESS STREET
PORTLAND, MAINE

Revisions:

1	13_10-14	Issue for Bid & Marriott Rev
2	13_10-21	Addendum #2
3	13_10-31	Addendum #3
4	14_03-26	RTI Items
5	14_04-14	Misc RTI's

Date: 08 OCT 13
Scale: 1/4" = 1'-0"
ENLARGED
BASEMENT
PLAN - HVAC

M0.11