


ENLARGED LOWER LEVEL PLAN - HVAC
SCALE: 1/4"=1'-0"

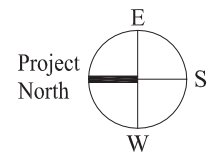

Prepared For:
119 DEVELOPMENT LLC

Mechanical Engineer:
Crabtree Engineering
278 Amelia Cove
Collierville, Tennessee 38017
jce98@bellsouth.net

Architect:
ARCHETYPE architects
48 Union Wharf Portland, Maine 04101
(207) 772-6022 Fax (207) 772-4056

Project:
PRESS HOTEL
390 CONGRESS STREET
PORTLAND, MAINE

Revisions:

1	13_10-14	Issue for Bid & Marriott Rev
2	13_10-21	Addendum #2
3	13_10-31	Addendum #3
4	14_03-26	RFT Items
5	14_04-14	Misc RFTs

Date: 08 OCT 13
Scale: 1/4" = 1'-0"
ENLARGED LOWER LEVEL PLAN - HVAC

M0.21