

- PRELIMINARY - NOT FOR CONSTRUCTION
- APPROVED FOR CONSTRUCTION
- SUPERSEDES ALL PREVIOUS ISSUES

BY *G. Williams* DATE 11-5-2003

REFERENCE DRAWINGS	
DWG. NO.	TITLE
BY	

NOTES:

1. FOR GENERAL AND STEEL NOTES SEE DRAWING D-3006.

LEGEND:

- (L3x3) - EXISTING STEEL MEMBER
- F.V. - FIELD VERIFY

Released For Construction
Date: Nov. 05, 2003

REV.	NO.	DATE	BY	REVISIONS	CKD.
0				CLIENT	CONSTRUCTION
				ISSUED TO	ISSUED FOR


THIS DRAWING IS THE PROPERTY OF NEILL AND GUNTER INCORPORATED AND IS TO BE USED ONLY FOR THE SPECIFIC PROJECT IDENTIFIED ON THE DRAWING. NO REVISIONS SHALL BE MADE WITHOUT THE EXPRESSED WRITTEN CONSENT OF NEILL AND GUNTER INCORPORATED.

DESIGNED BY	CHECKED BY	DATE	SCALE	DATE	SCALE
G. WILLIAMS	G. WILLIAMS	07/27/03	AS NOTED		


Neill and Gunter
PORTLAND PRESS HERALD
CONGRESS STREET OFFICE BUILDING

FIRE ESCAPE MAINTENANCE
FIRE ESCAPE NEW BLDG. SUPPORT
LEVELS 6 & 7
PLANS & SECTIONS

DB No. 25216 RMC No. D-3004

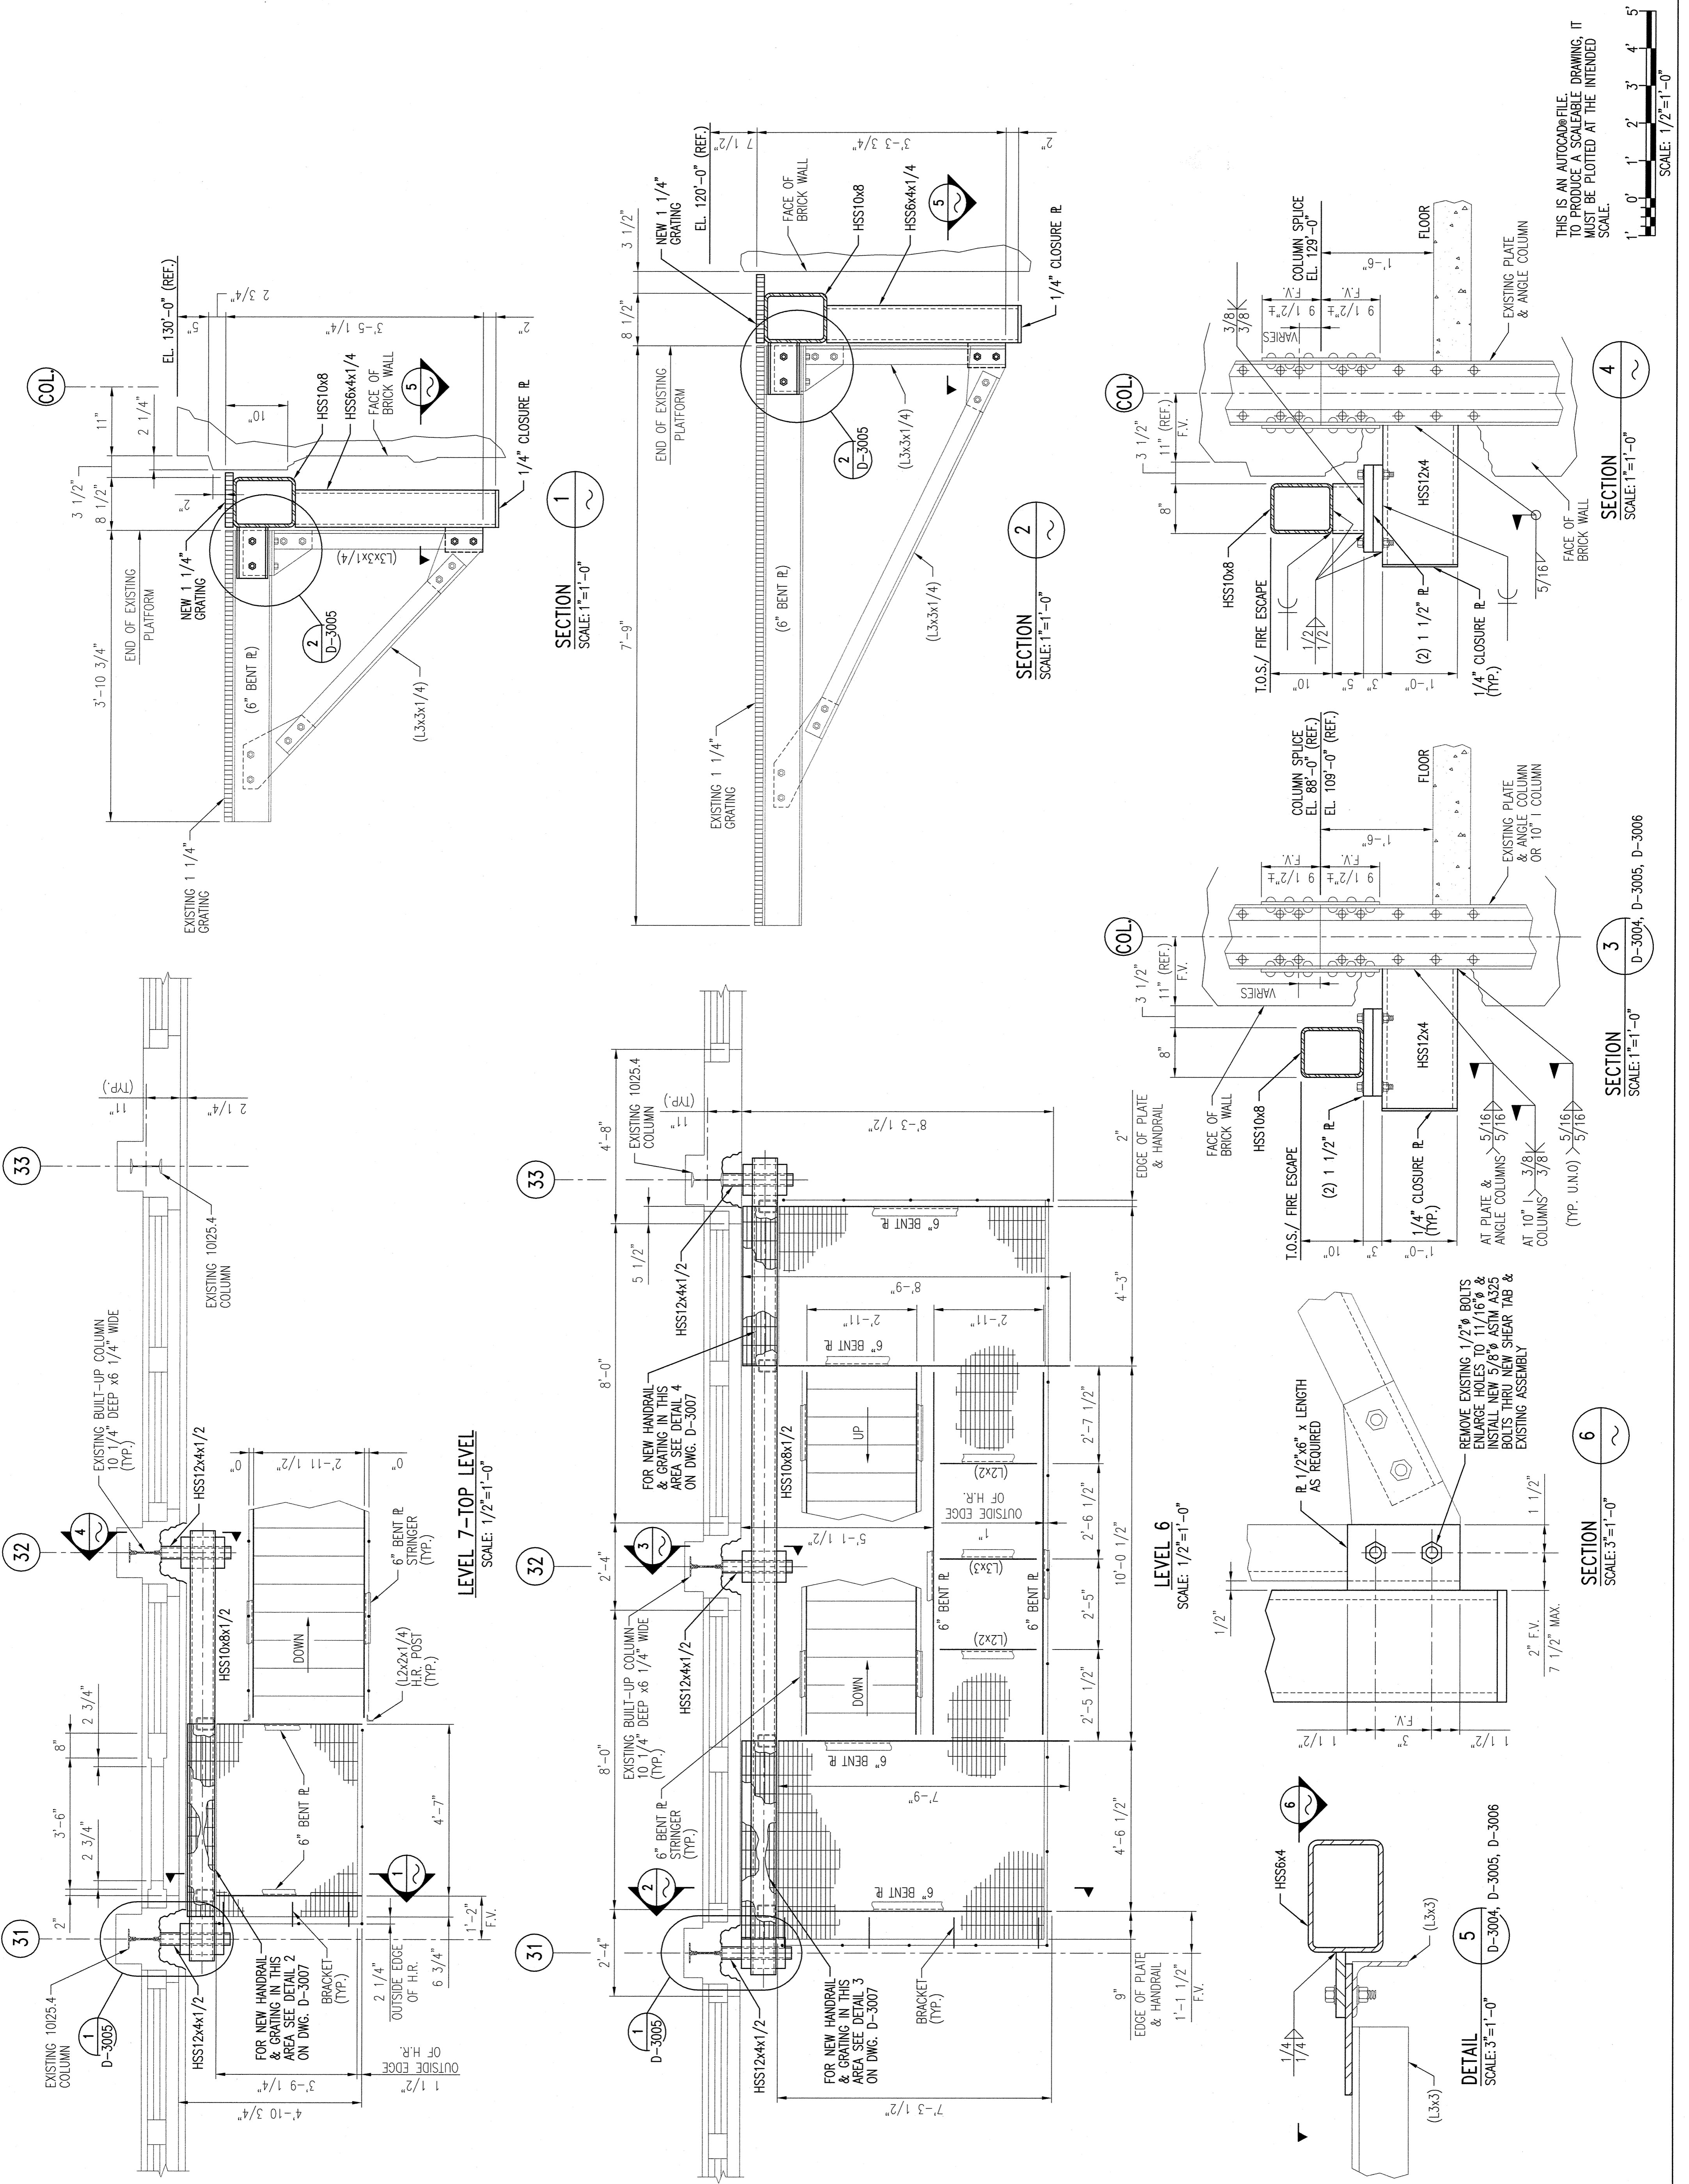

THIS IS AN AUTOCAD FILE TO PRODUCE A SCALEABLE DRAWING IT MUST BE PLOTTED AT THE INTENDED SCALE.

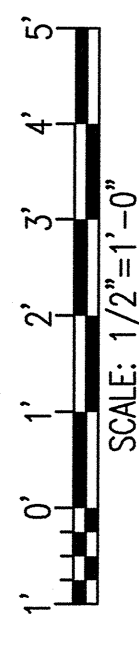

CAD 25216S004